




ELEVATION 1 AS EXISTING
(NORTH-EAST ELEVATION)
(1:100)

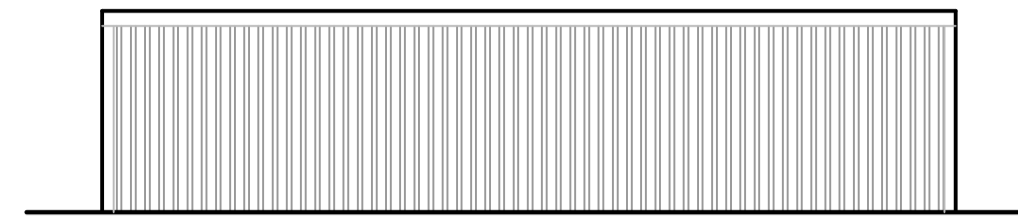


ELEVATION 2 AS EXISTING
(SOUTH-EAST ELEVATION)
(1:100)

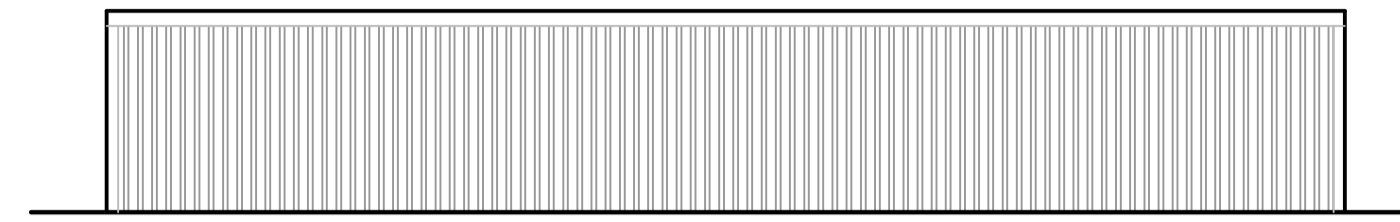

ELEVATION 3 AS EXISTING
(SOUTH-WEST ELEVATION)
(1:100)

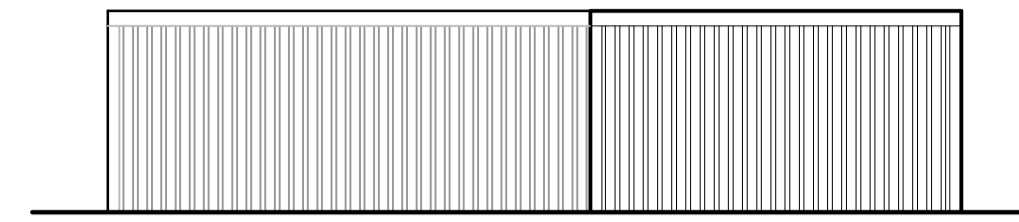

ELEVATION 4 AS EXISTING
(SOUTH-WEST ELEVATION)
(1:100)

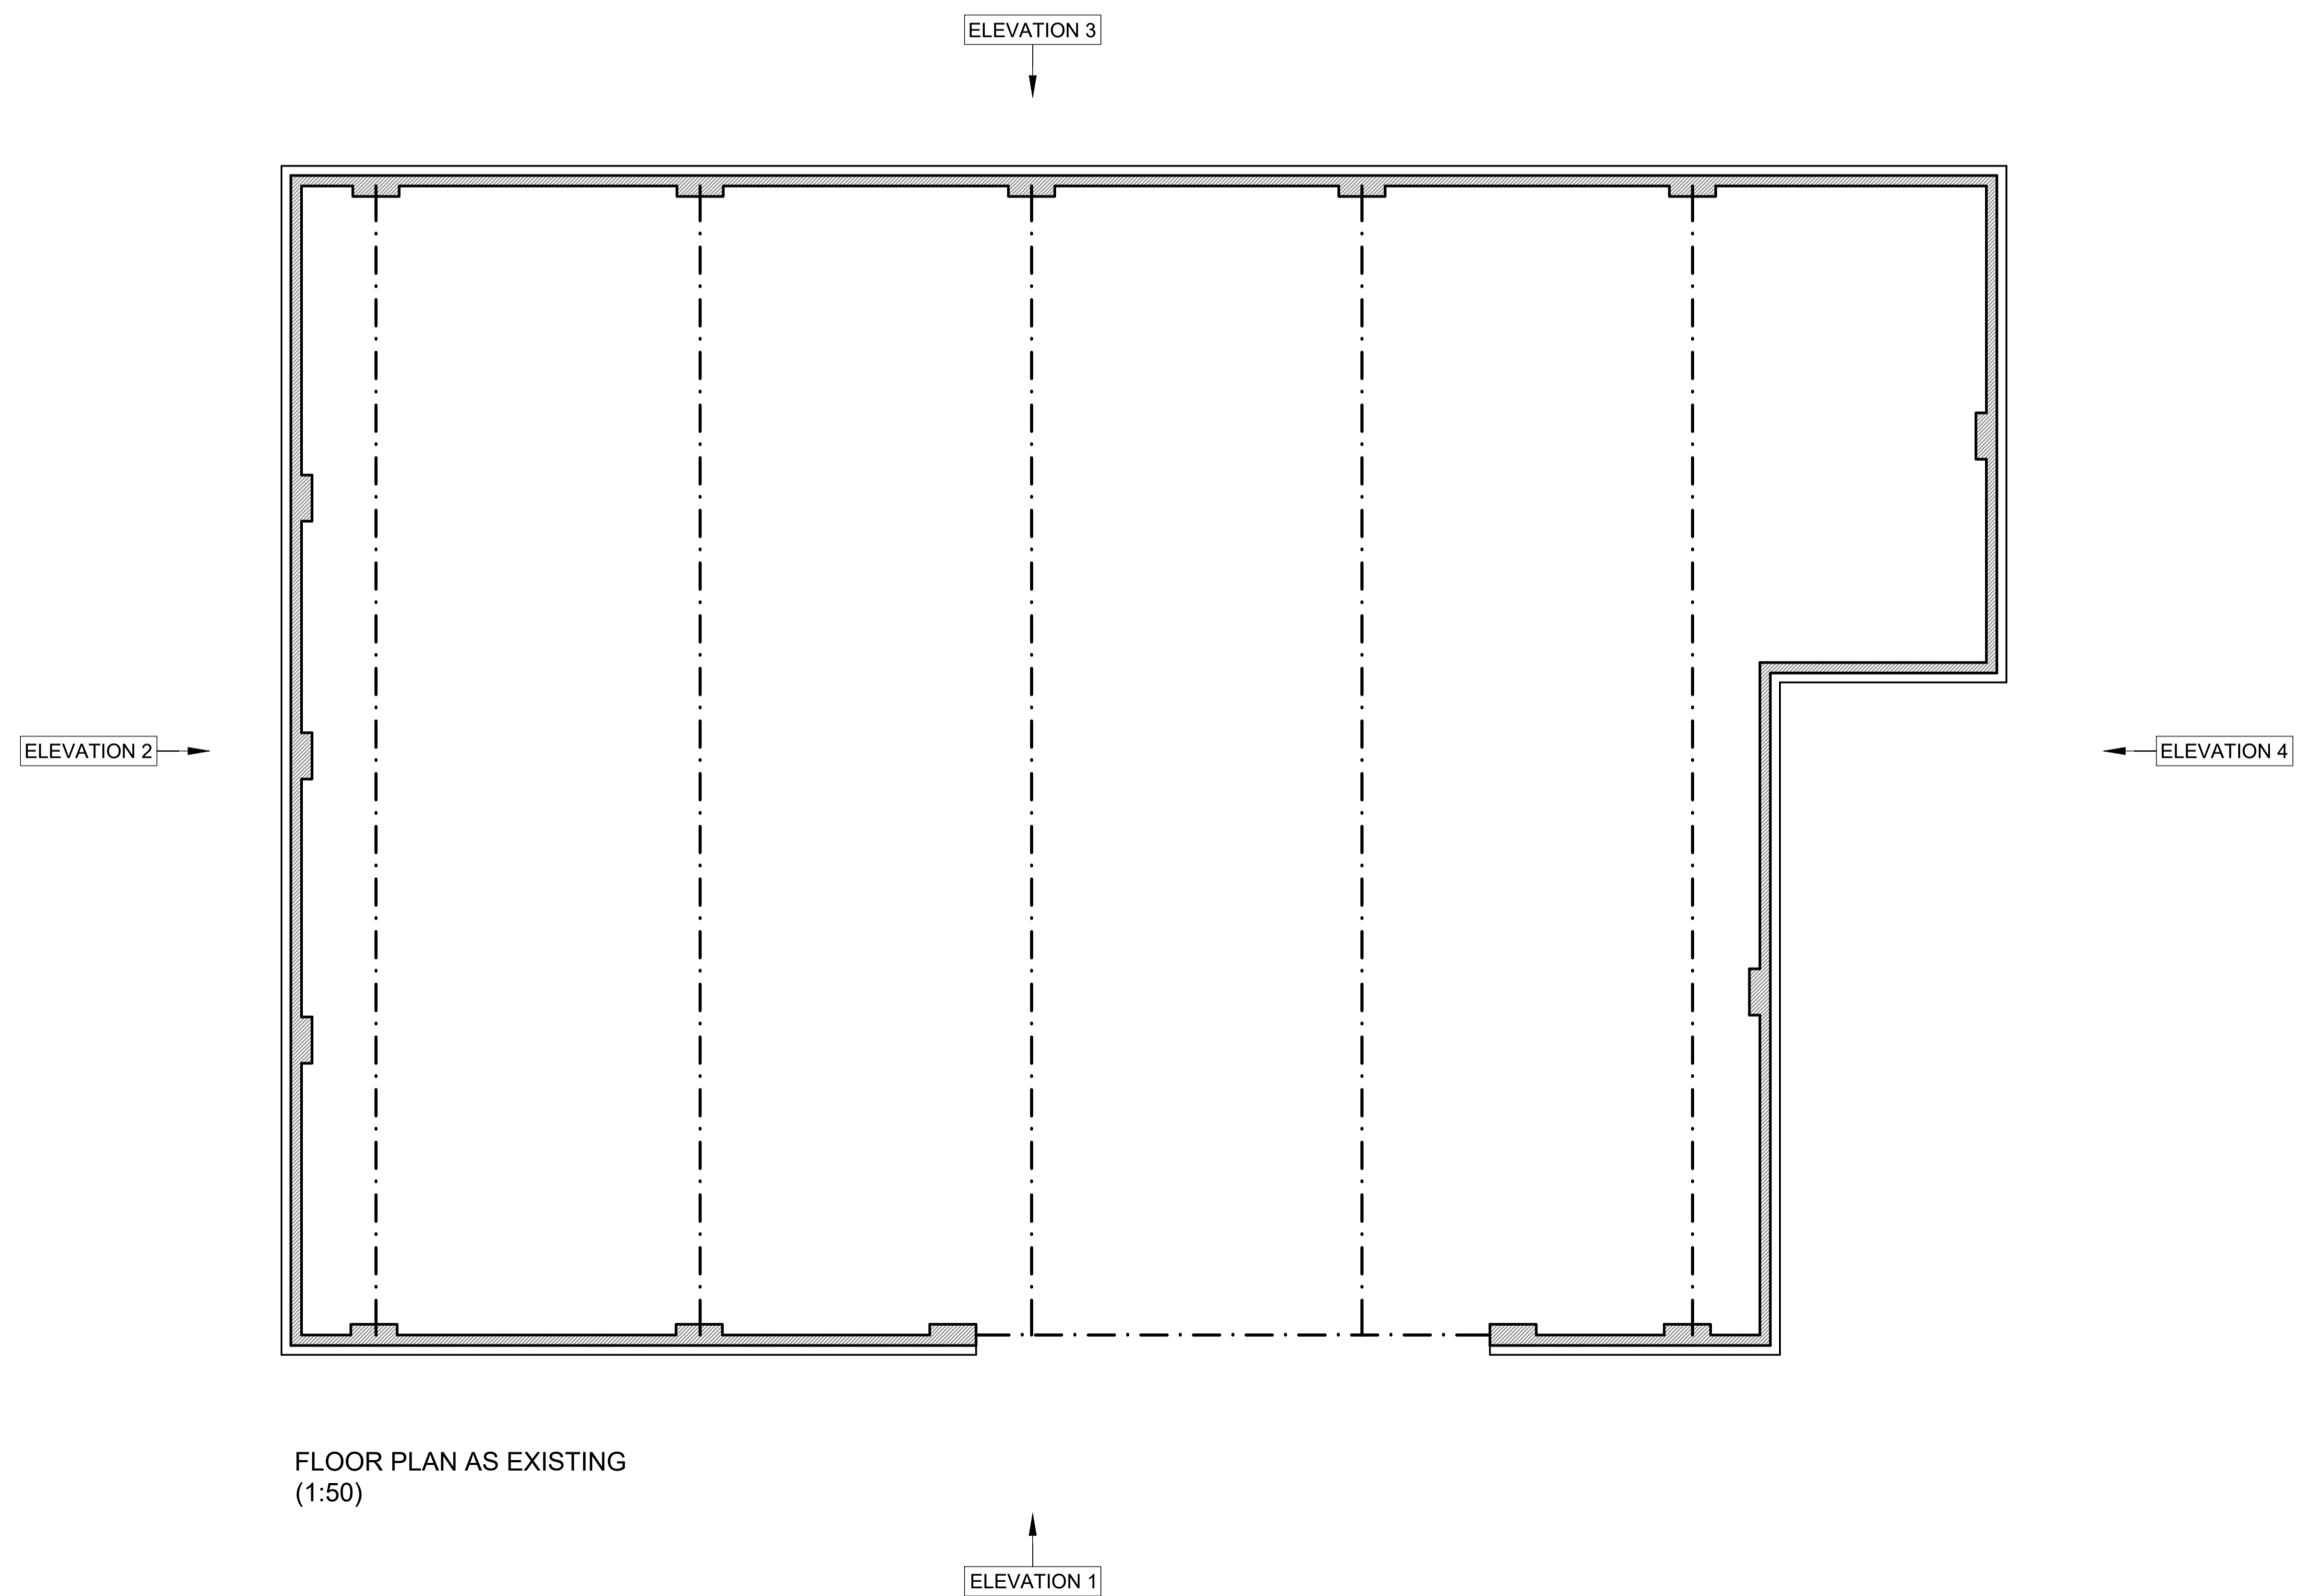

FLOOR PLAN AS EXISTING
(1:50)



REV:	DATE:	DESCRIPTION:
a	21.07.21	Elevation descriptions amended
GARAGE 1 THE GLADE, WALSALL ROAD, MUCKLEY CORNER, LICHFIELD, WS14 0BP DRAWING TITLE: GARAGE PLANS AND ELEVATIONS AS EXISTING		
DATE:	July 21	SCALES: 1:50 & 1:100 @ A1
DRAWN:	DRG No.:	REV:
CHECKED:	1000-126-202	a