



PROPOSED PLAN

Scale 1:100

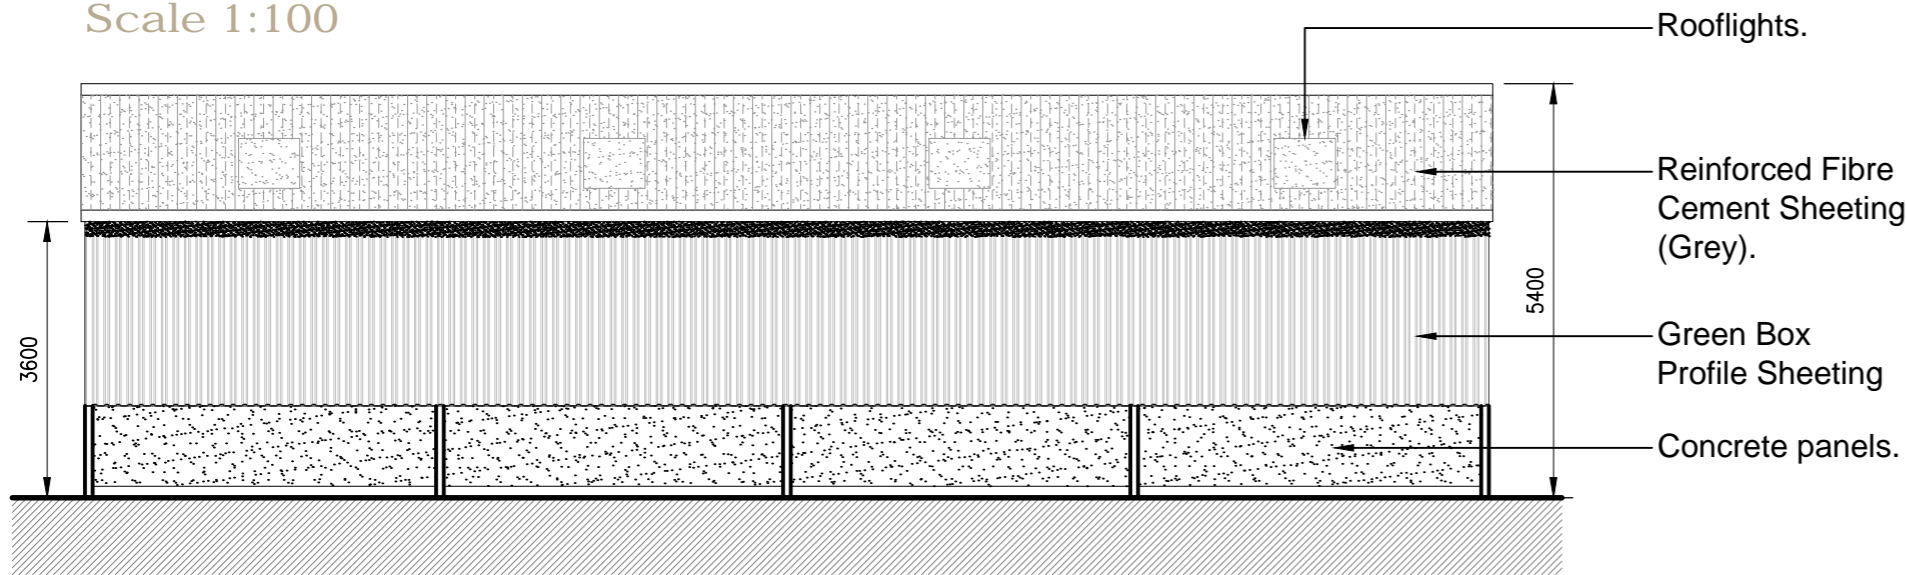


PROPOSED SOUTH ELEVATION

Scale 1:100

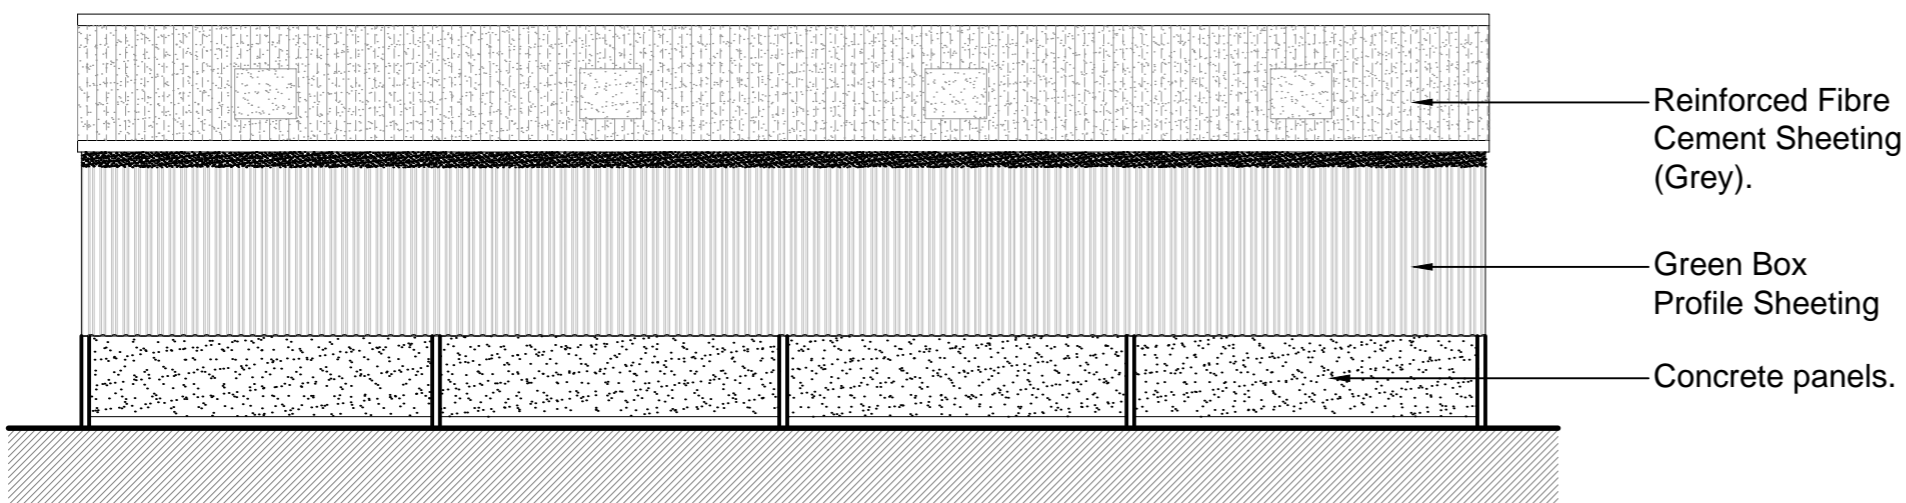


PROPOSED NORTH ELEVATION

Scale 1:100

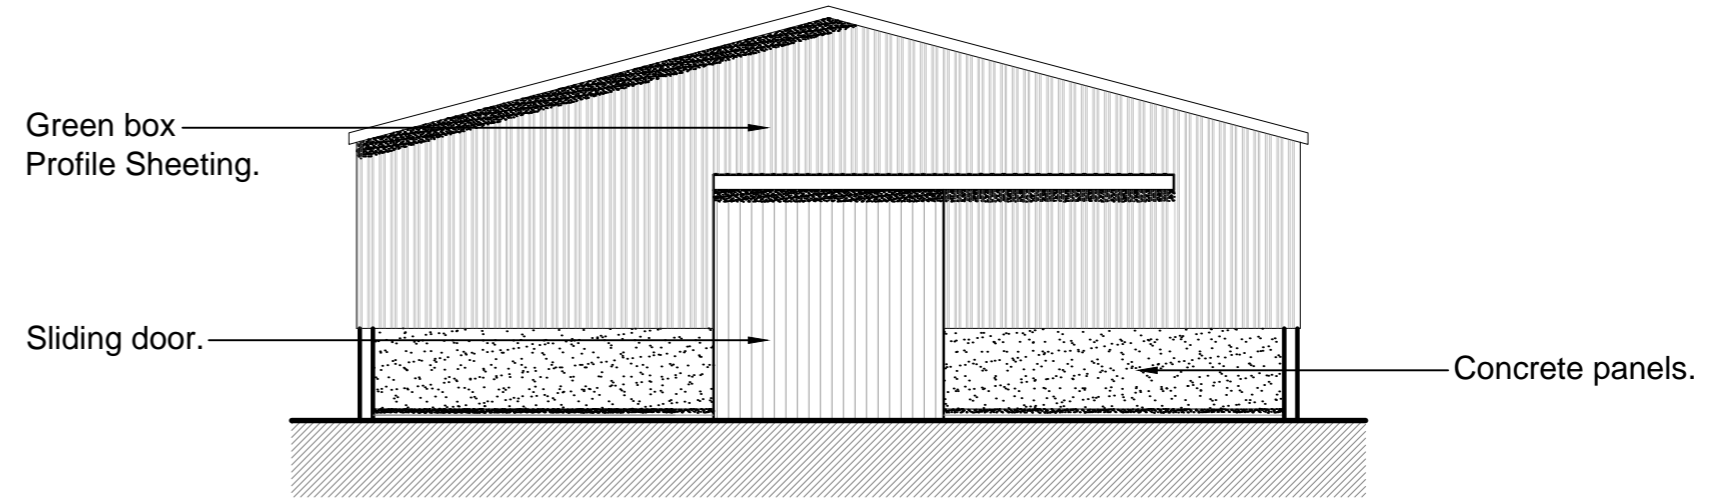

PROPOSED WEST ELEVATION


Scale 1:100

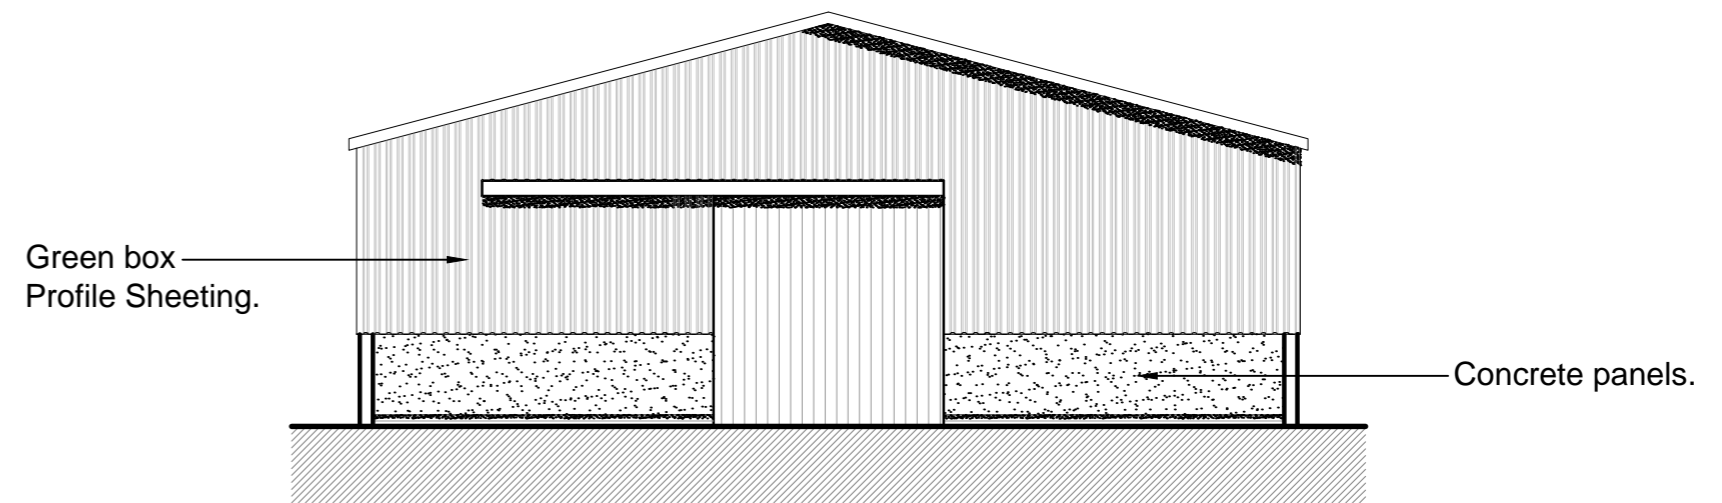

PROPOSED EAST ELEVATION

Scale 1:100

- NOTES:
1. Use written dimensions only. All dimensions to be checked on site and any discrepancies reported to ACORUS immediately. If in doubt ask.
 2. Where relevant, significant hazards have been identified on the drawing. Hazards which should be obvious to a competent contractor or unforeseeable have not been identified.
 3. This drawing is confidential and remains the exclusive property of ACORUS.
 4. Ordnance Survey Paper Map Copying Licence Number: 100039456.
- © ACORUS Rural Property Services Ltd.

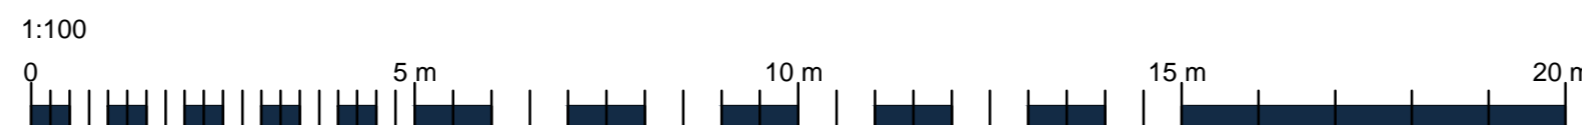

Rev	Date	Description	Dwn	Chk
Rev.	Date.	Amendment.	Drawn	Checked

PROJECT
 Edward Leedham
 The Bandlands, Clifton Campville
 Tamworth, B79 0BE

TITLE
 Proposed Stables

SCALE	DATE	DRAWN BY	CHECKED BY
AS SHOWN @A2	JUN/22	SC	AA
JOB NO.	DRAWING NO.	REVISION	
AA/0000/0000	200_01		



acorus

Planning. Design. Property.

PLANNING ISSUE

acorus.co.uk