



SITE PLAN

New Tree Store
and Loading Shed

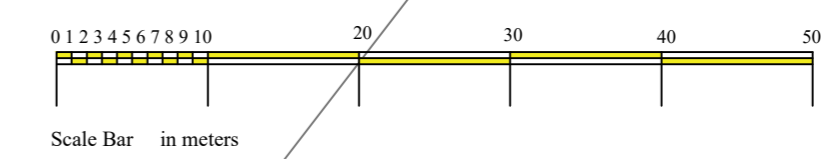

INDICATIVE
NORTH

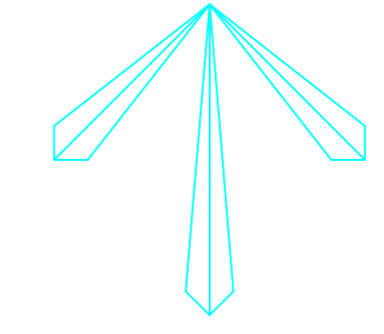

BA Barlow Chartered Surveyors		Packington Hall Packington Park Mendon Coventry CV7 7HF Tels: 01676 522552 Fax: 01676 523399
Client	Mr. G and G Gilbert High Chimneys Farm Old Warwick road Rowington Warwick CV35 7AA	
Project	Proposed New Agricultural Unit Tree Store and Loading Shed Site Plan	
Drawing No.	GM 7 (44) 200	
Drawn MJW	Date May 2022	Scale 1:500@A2