

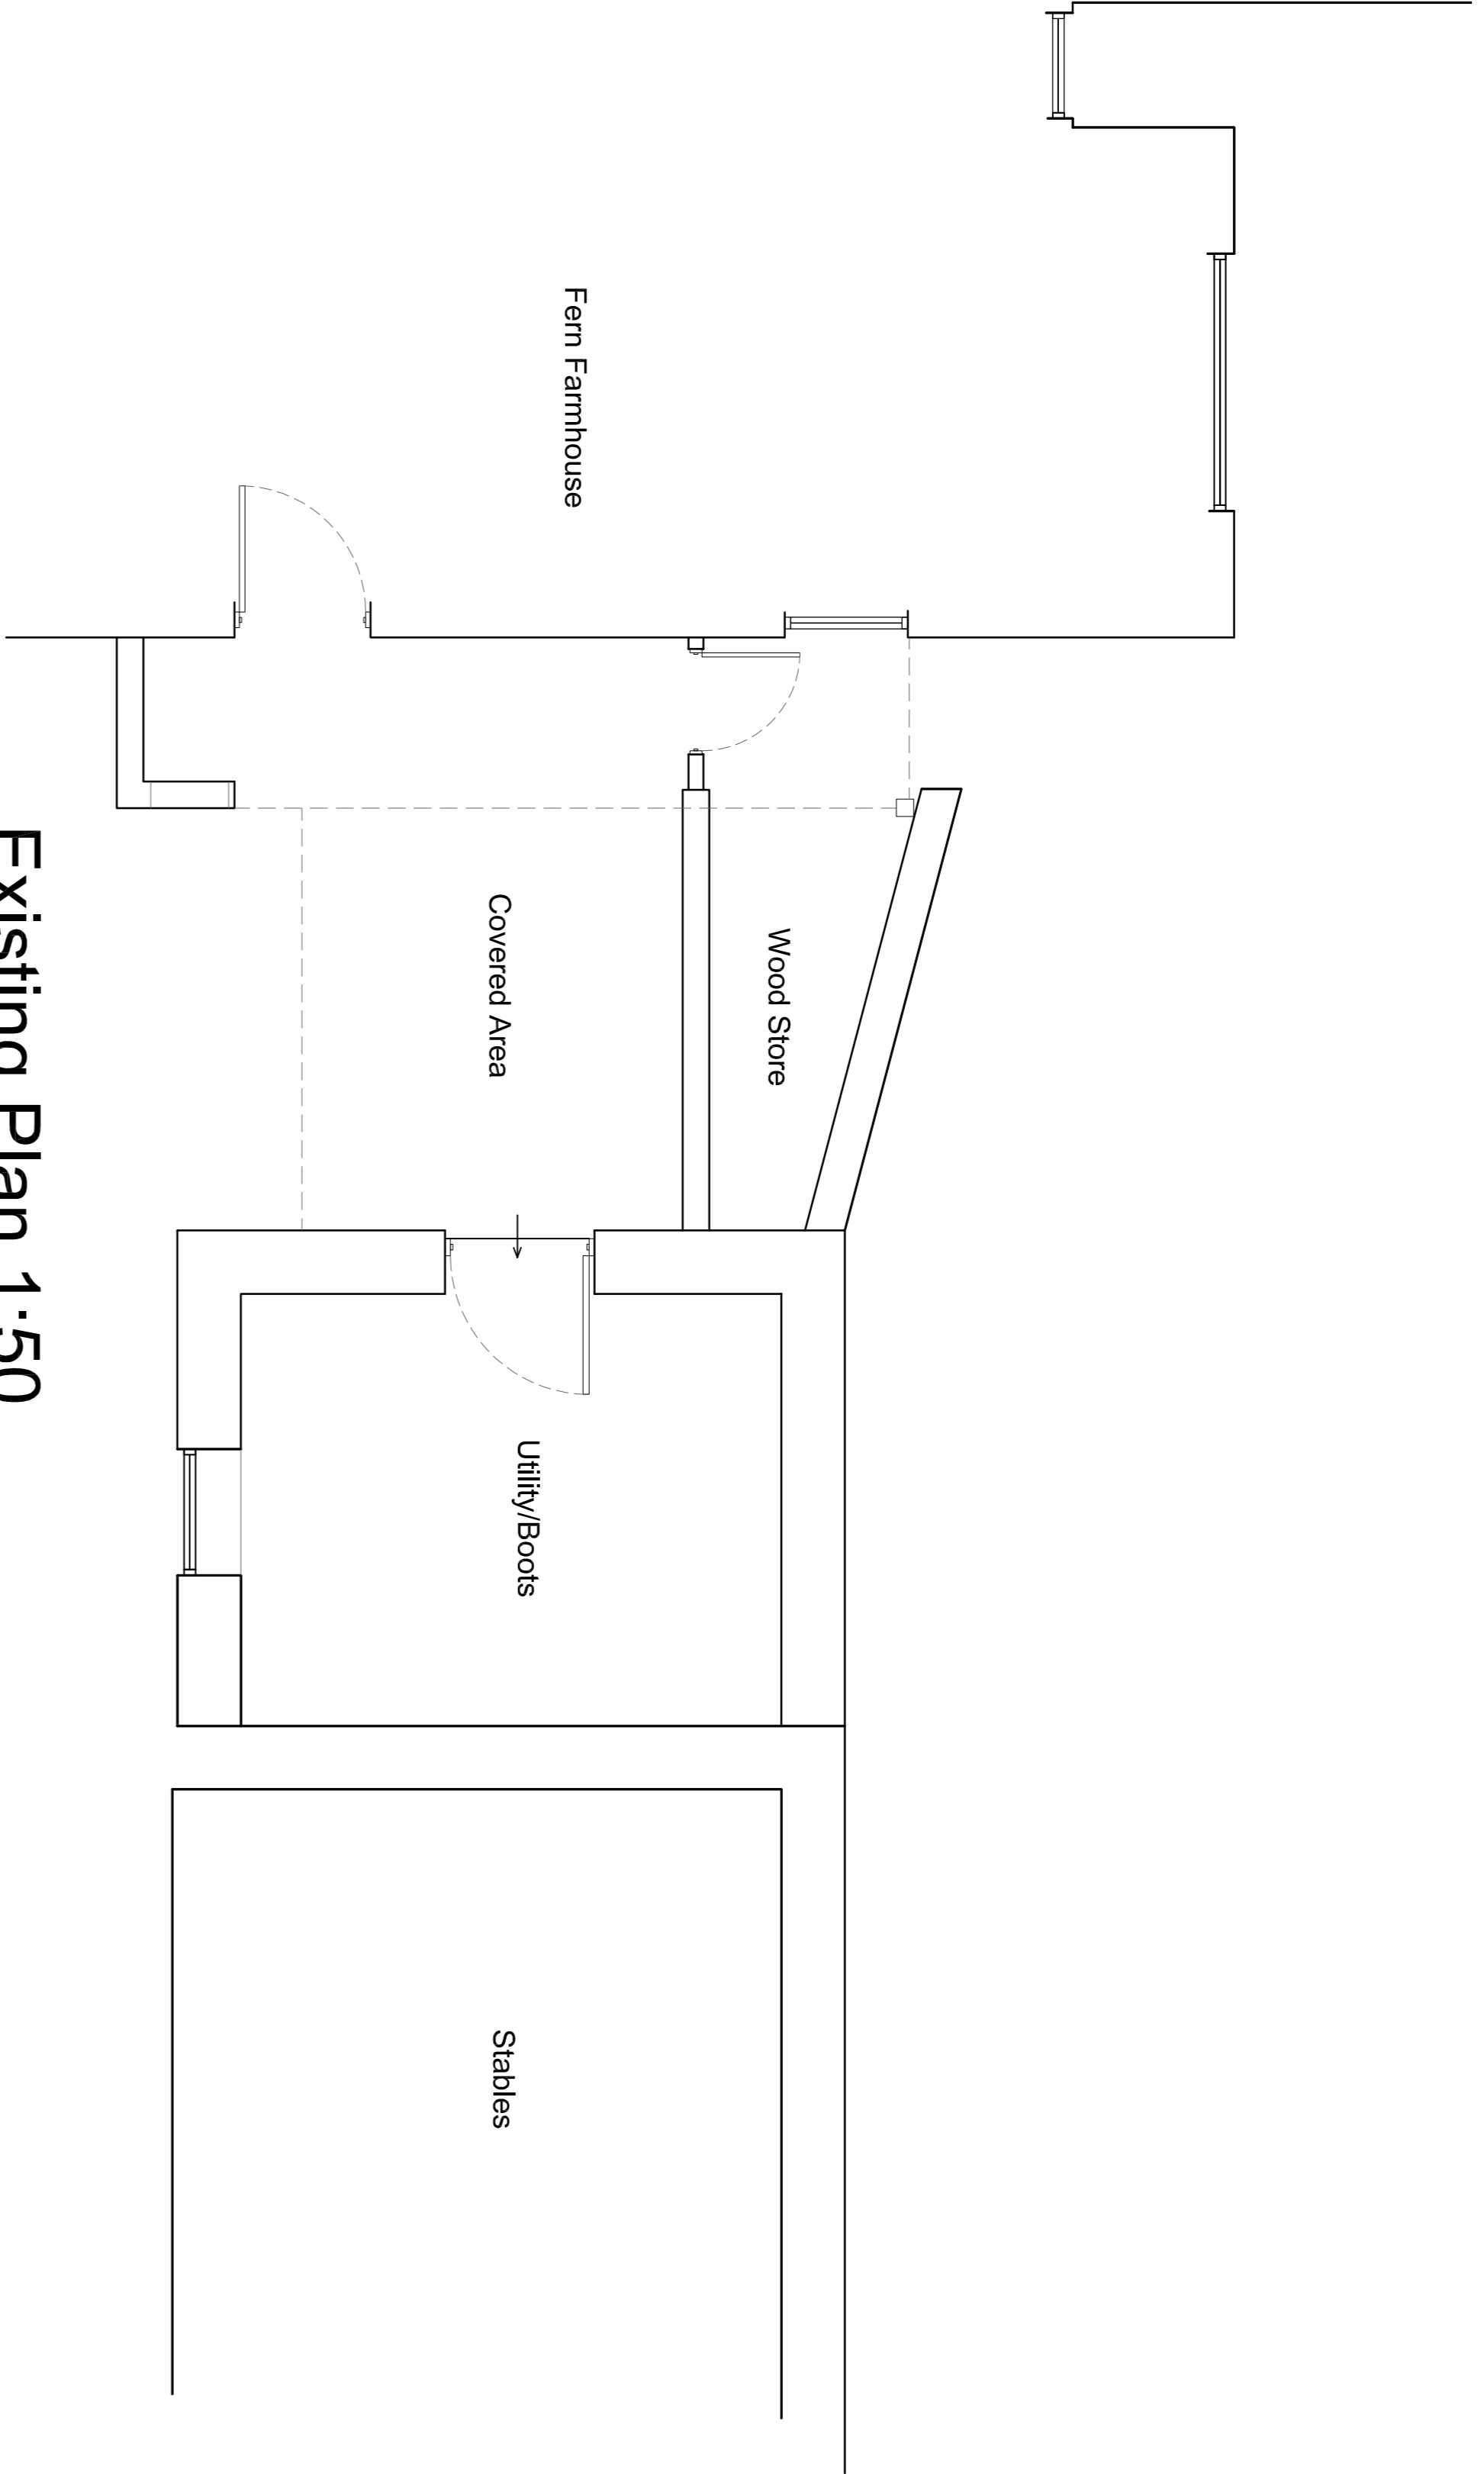
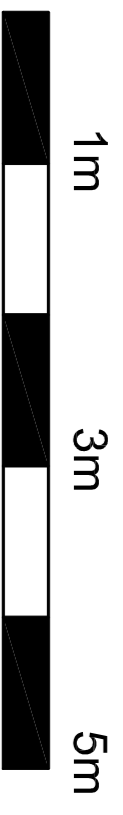



REVISIONS		CHK. DATE
A		
B		
C		
D		
E		
F		
G		
H		

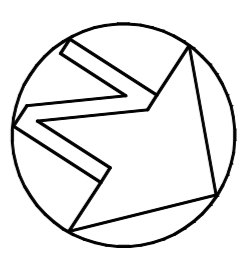

Existing Plan 1:50

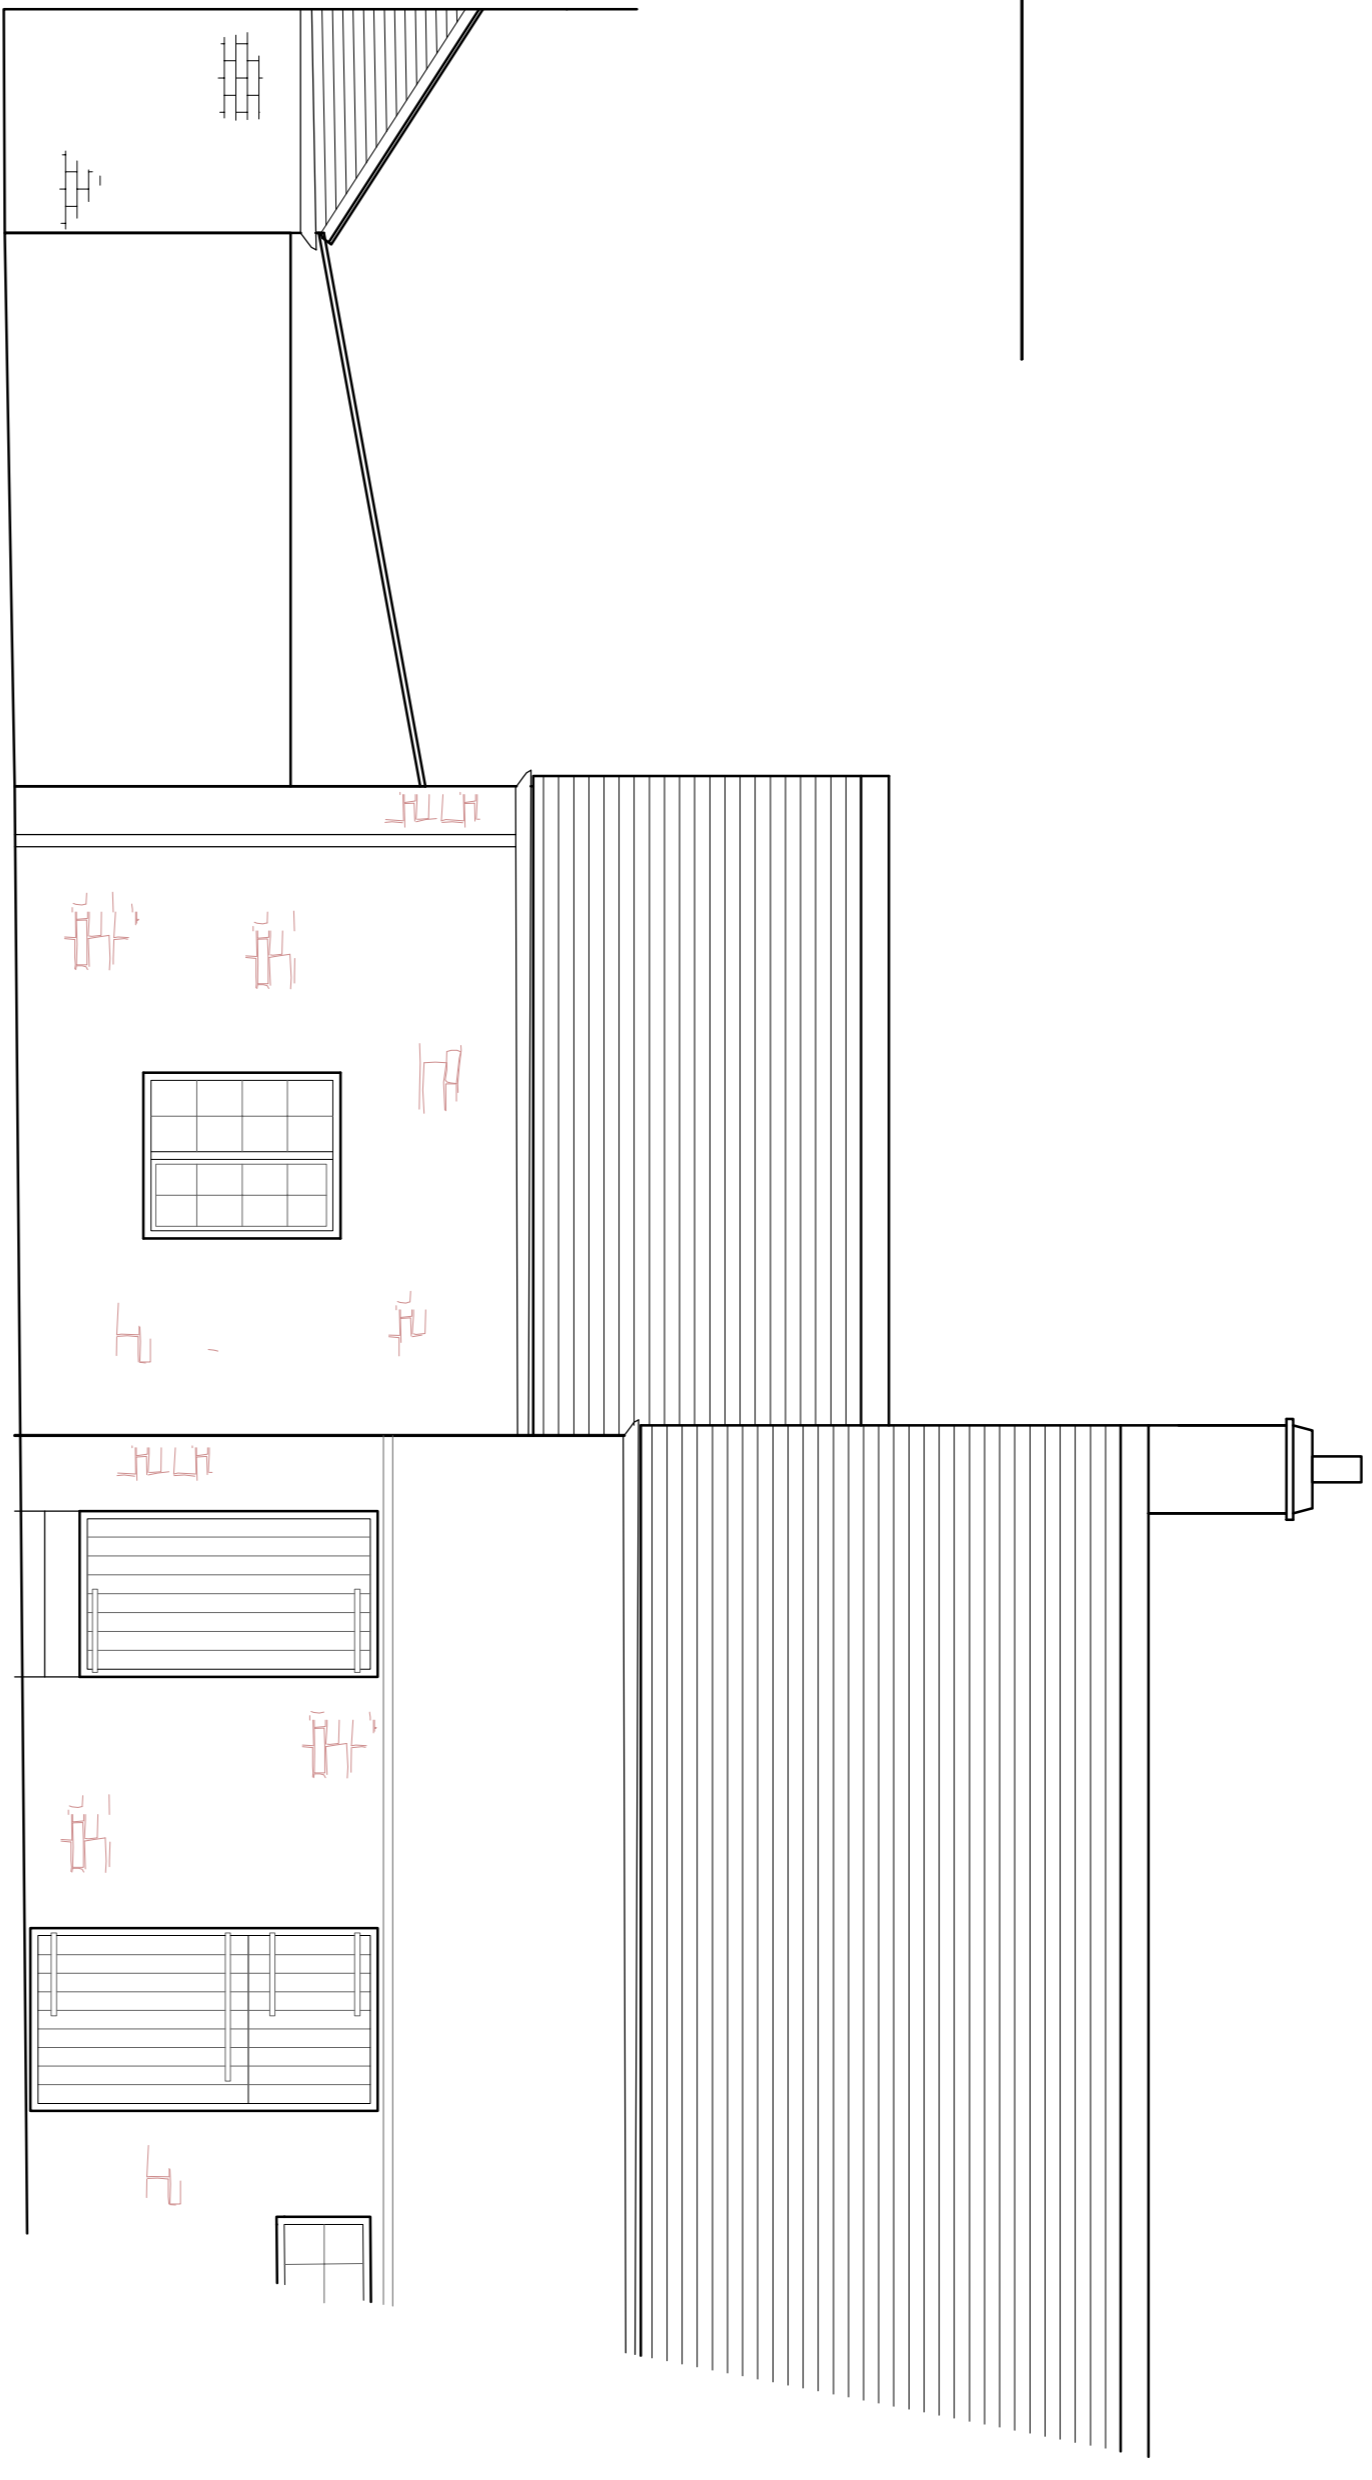

Existing South East Elevation 1:50

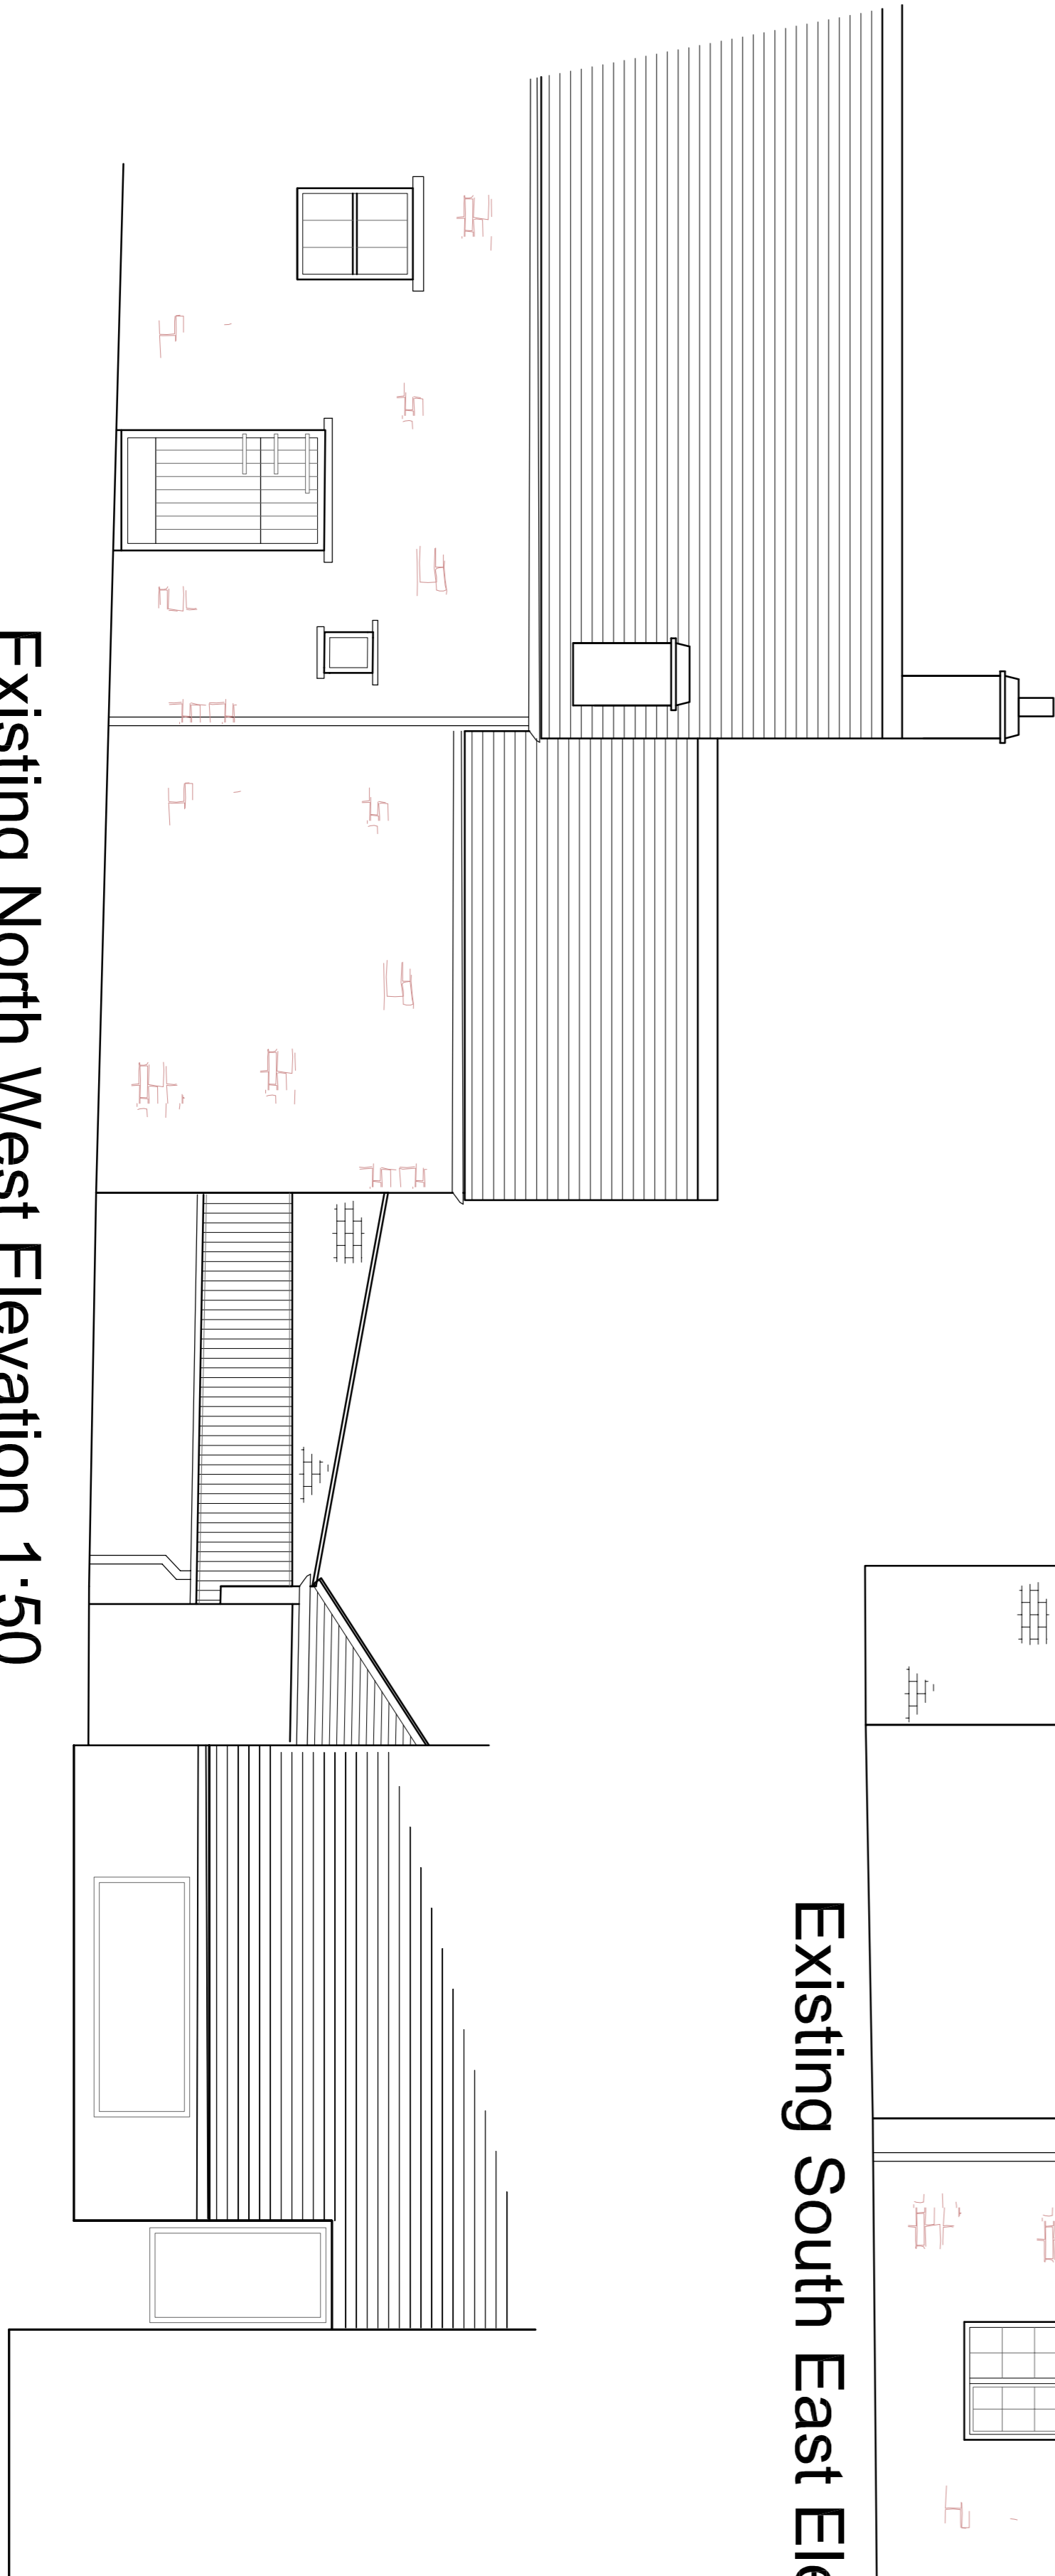

Existing North West Elevation 1:50

CLIENT			
Mr & Mrs C Leigh			
SITE			
Farm Farm Adlestrop Gloucestershire GL36 0YL			
DETAILS			
Proposed New Glazed Link Existing Plans & Elevations			
FILE NUMBER	DRAWING No.	REVISION	
22/05/01			
Scale: 1:50@A1			
DRAWN	CHECKED	APPROVED	DATE
ML			06/22