

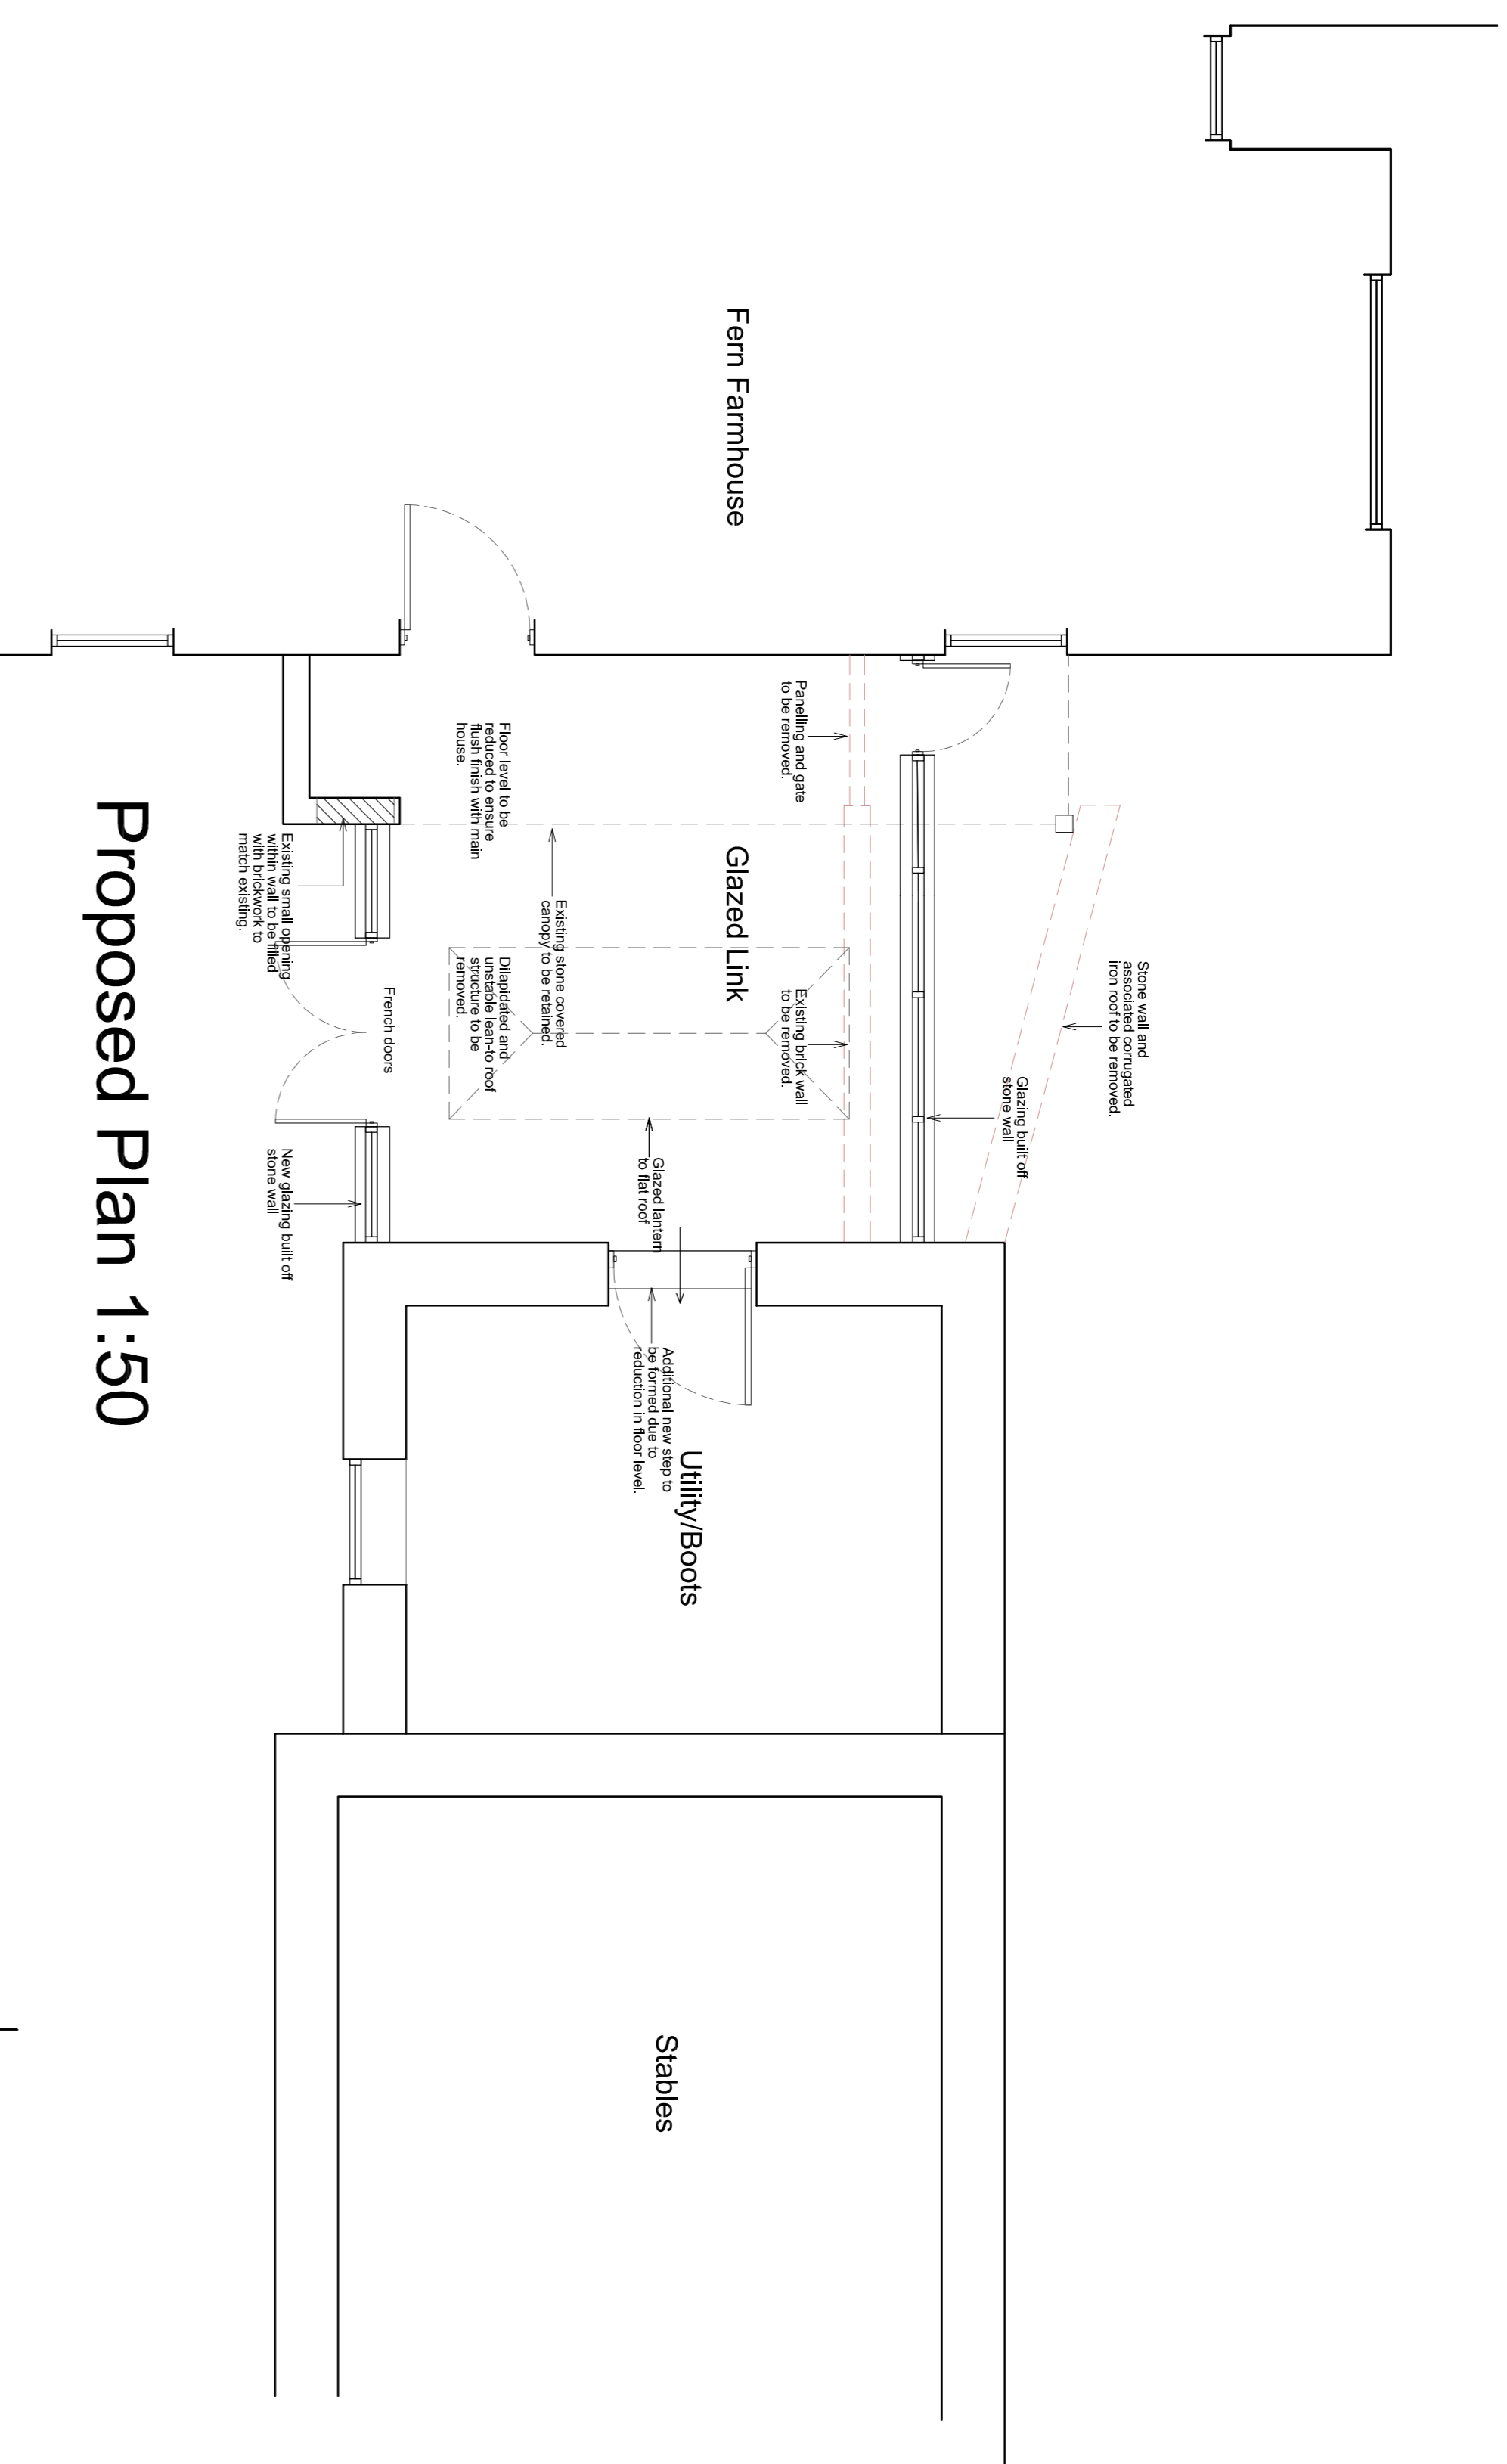
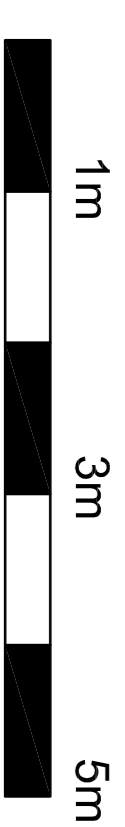


| REVISIONS                            | CHK DATE |
|--------------------------------------|----------|
| A   Glazing and wall to link altered | 06/22    |
| B                                    |          |
| C                                    |          |
| D                                    |          |
| E                                    |          |
| F                                    |          |
| G                                    |          |
| H                                    |          |

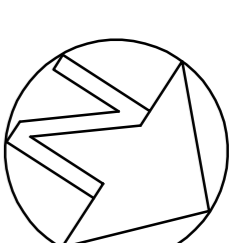


Proposed Plan 1:50

Proposed North West Elevation 1:50

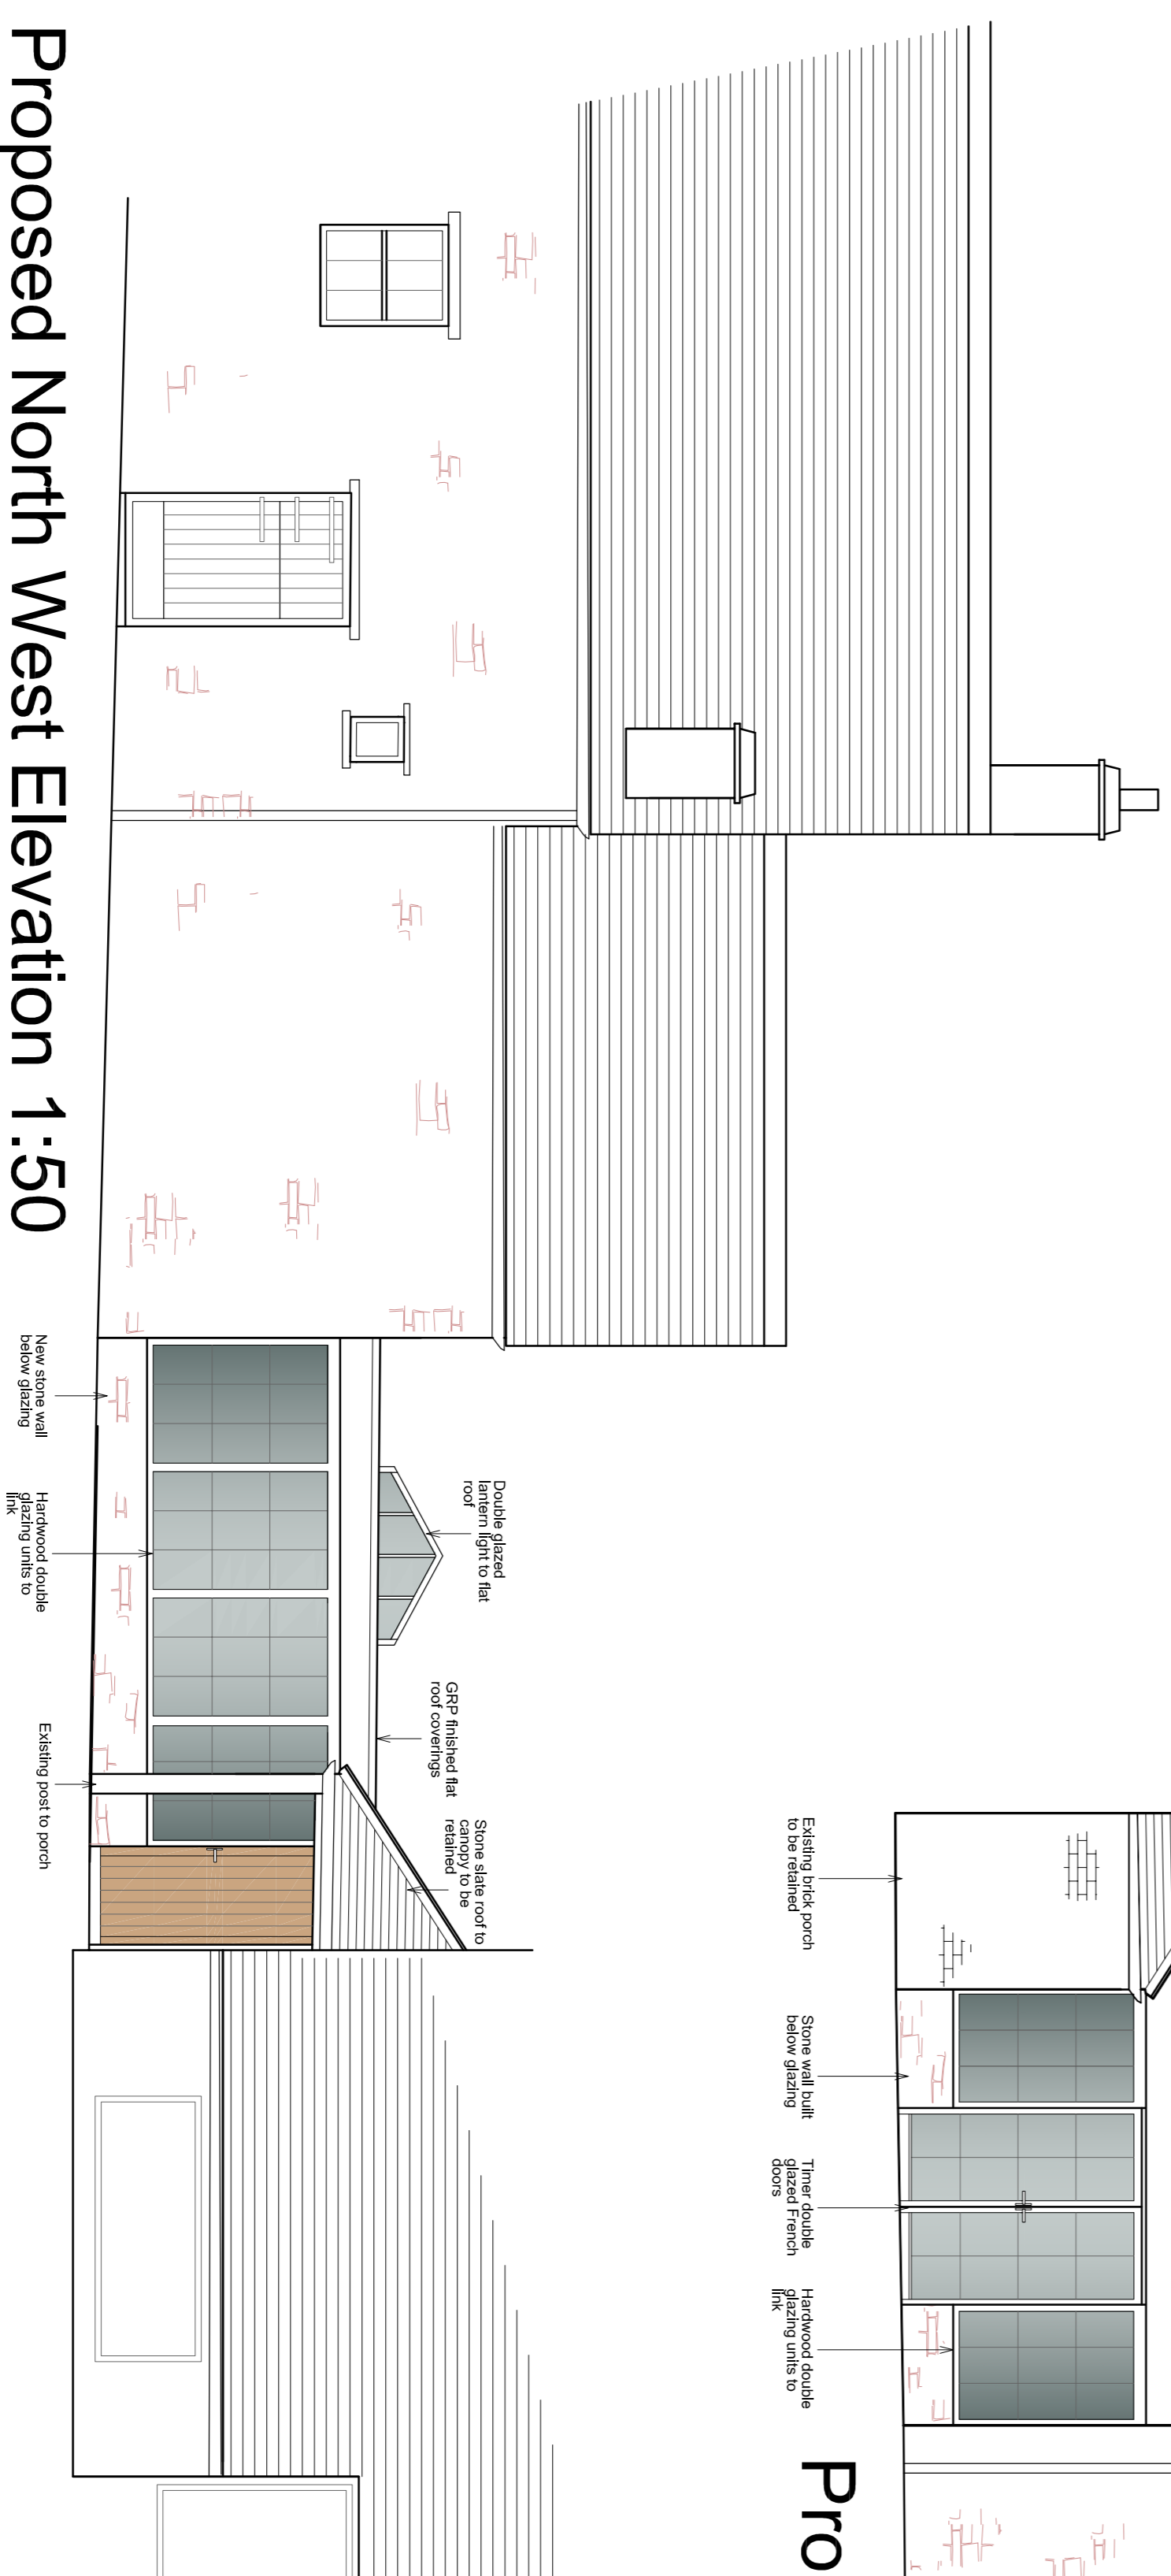

Proposed South East Elevation 1:50

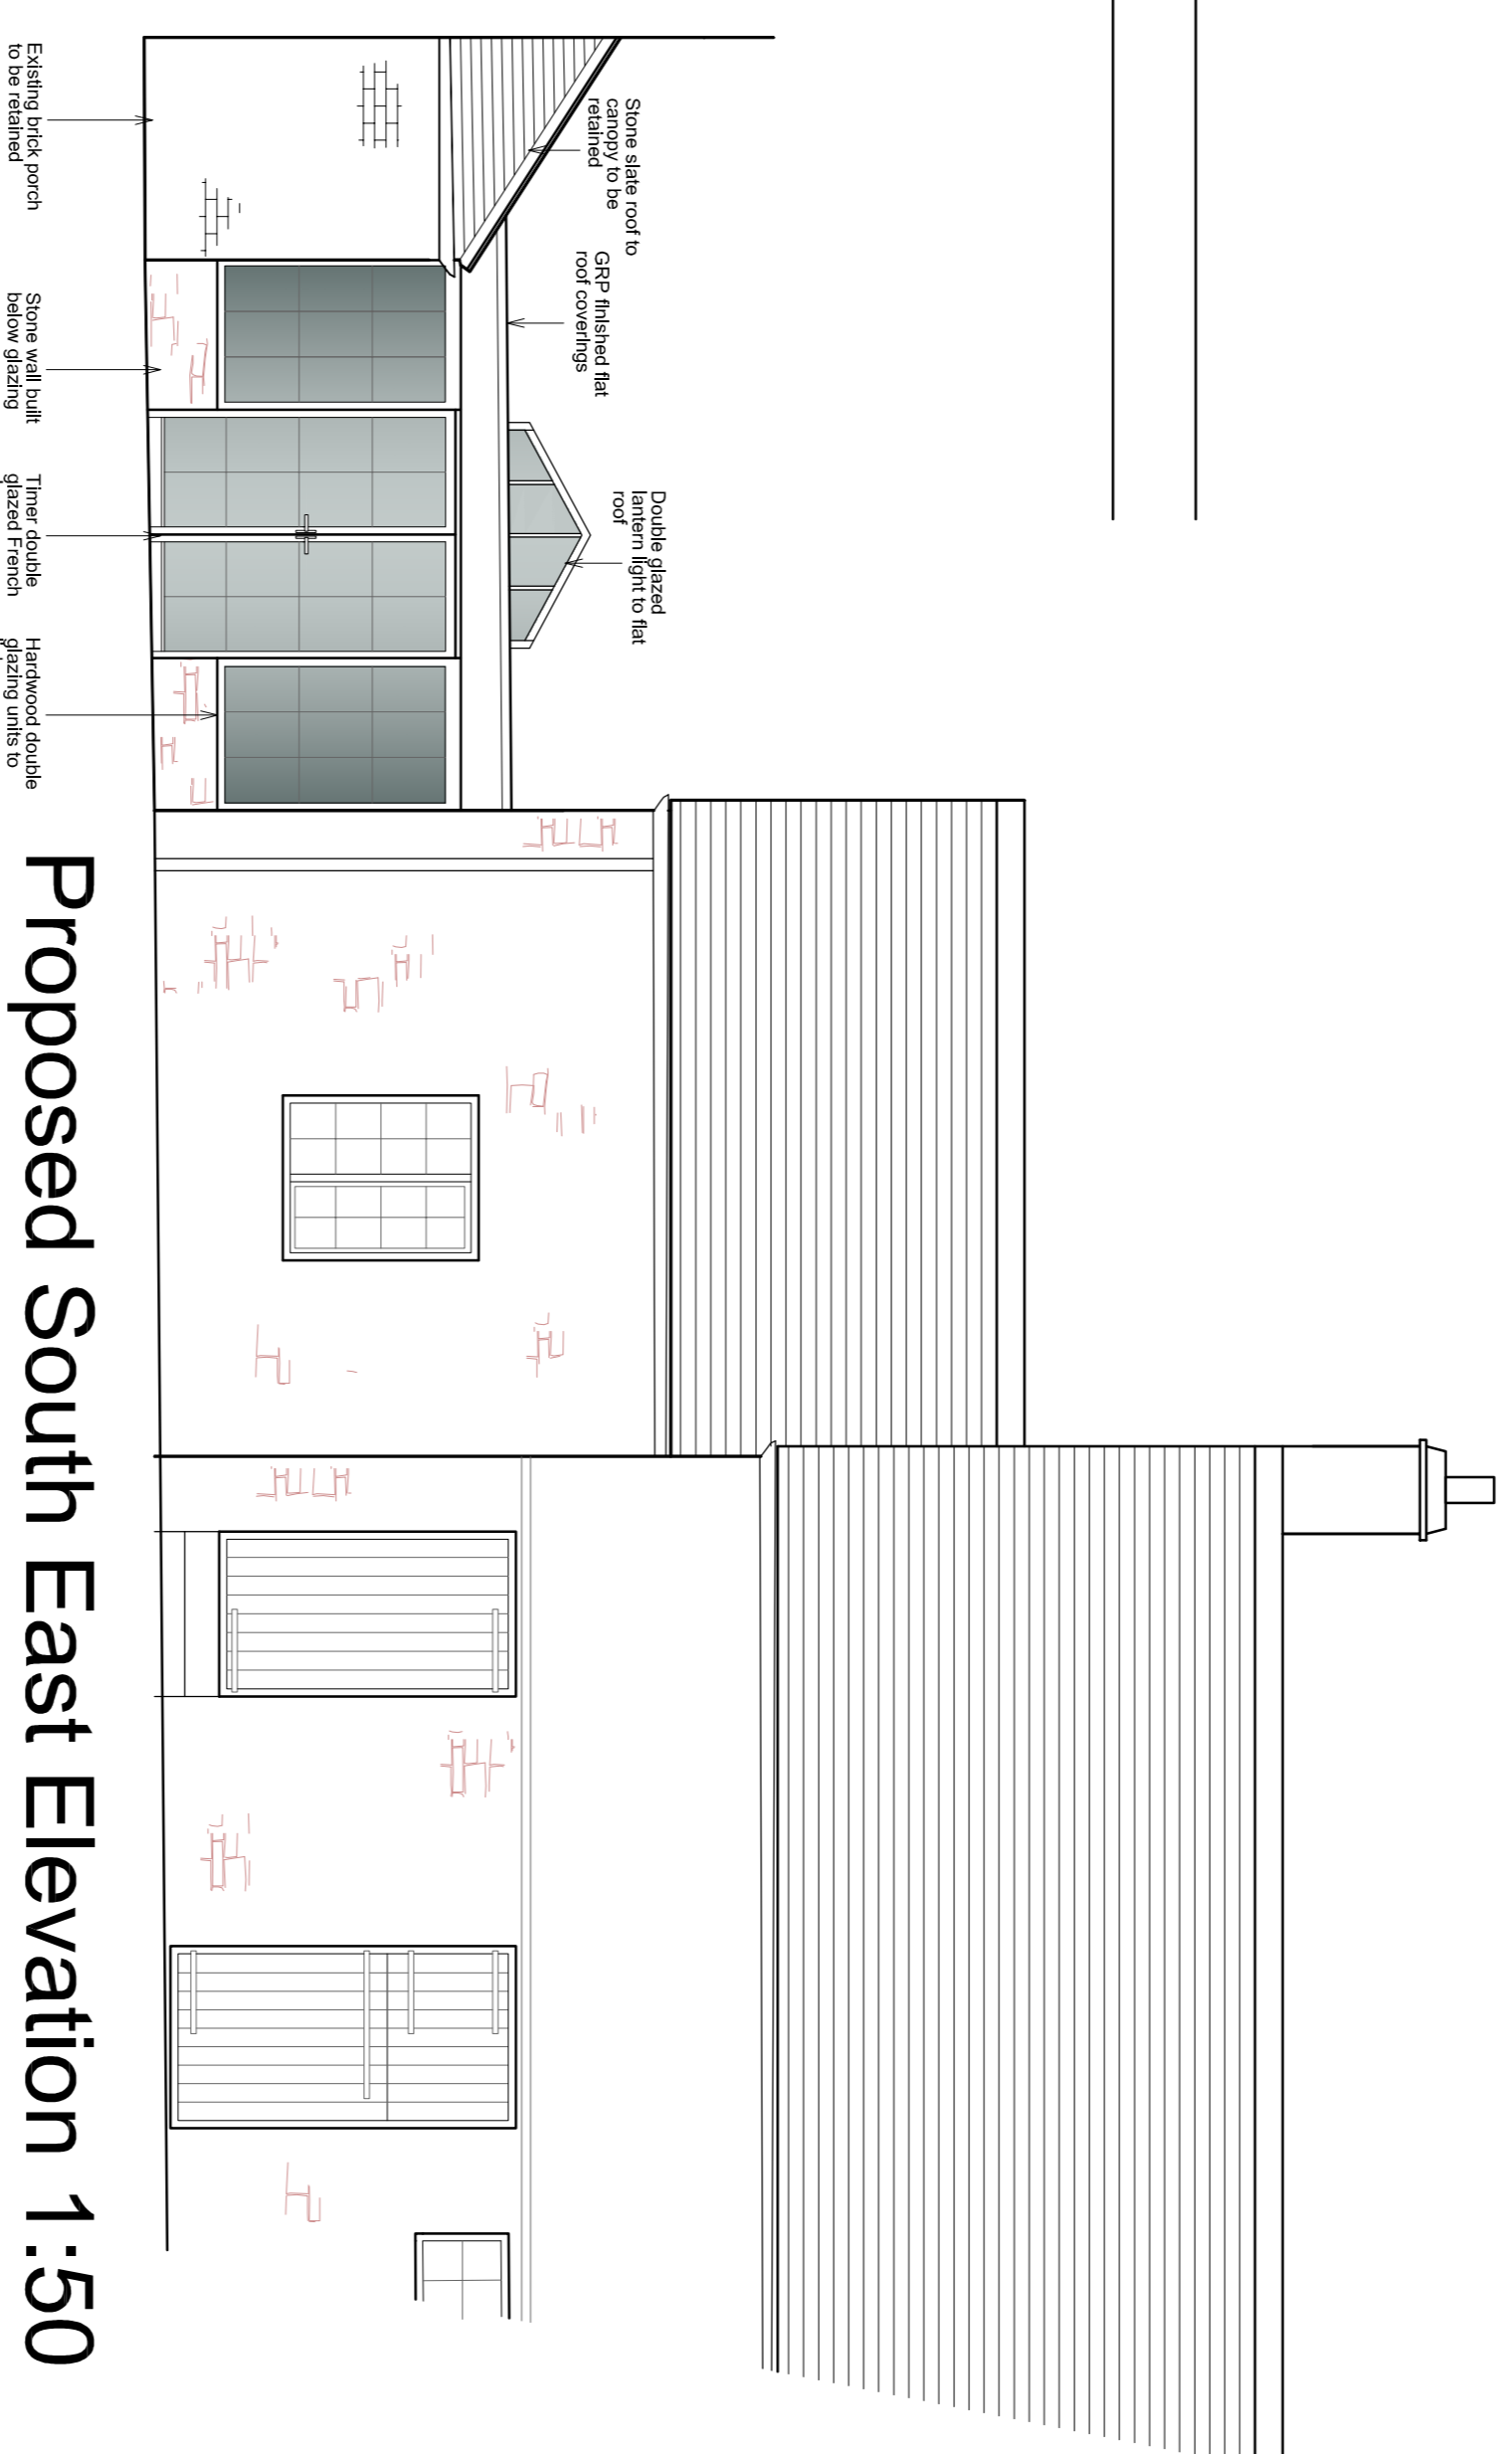

|                |   |          |       |
|----------------|---|----------|-------|
| CLIENT         | Mr & Mrs C Leigh  |          |       |
| SITE           | Farm Farm<br>Adlestrop<br>Gloucestershire<br>GL96 0YL   |          |       |
| DETAILS        | Proposed New Glazed Link<br>Proposed Plans & Elevations |          |       |
| FILE NUMBER    | DRAWING No.   | REVISION |       |
| 22/05/02       |   | A        |       |
| Scale: 1:50@A1 | CHECKED   | APPROVED | DATE  |
| ML             |   |          | 06/22 |