



REVISIONS		CHK. DATE
A		
B		
C		
D		
E		
F		
G		
H		

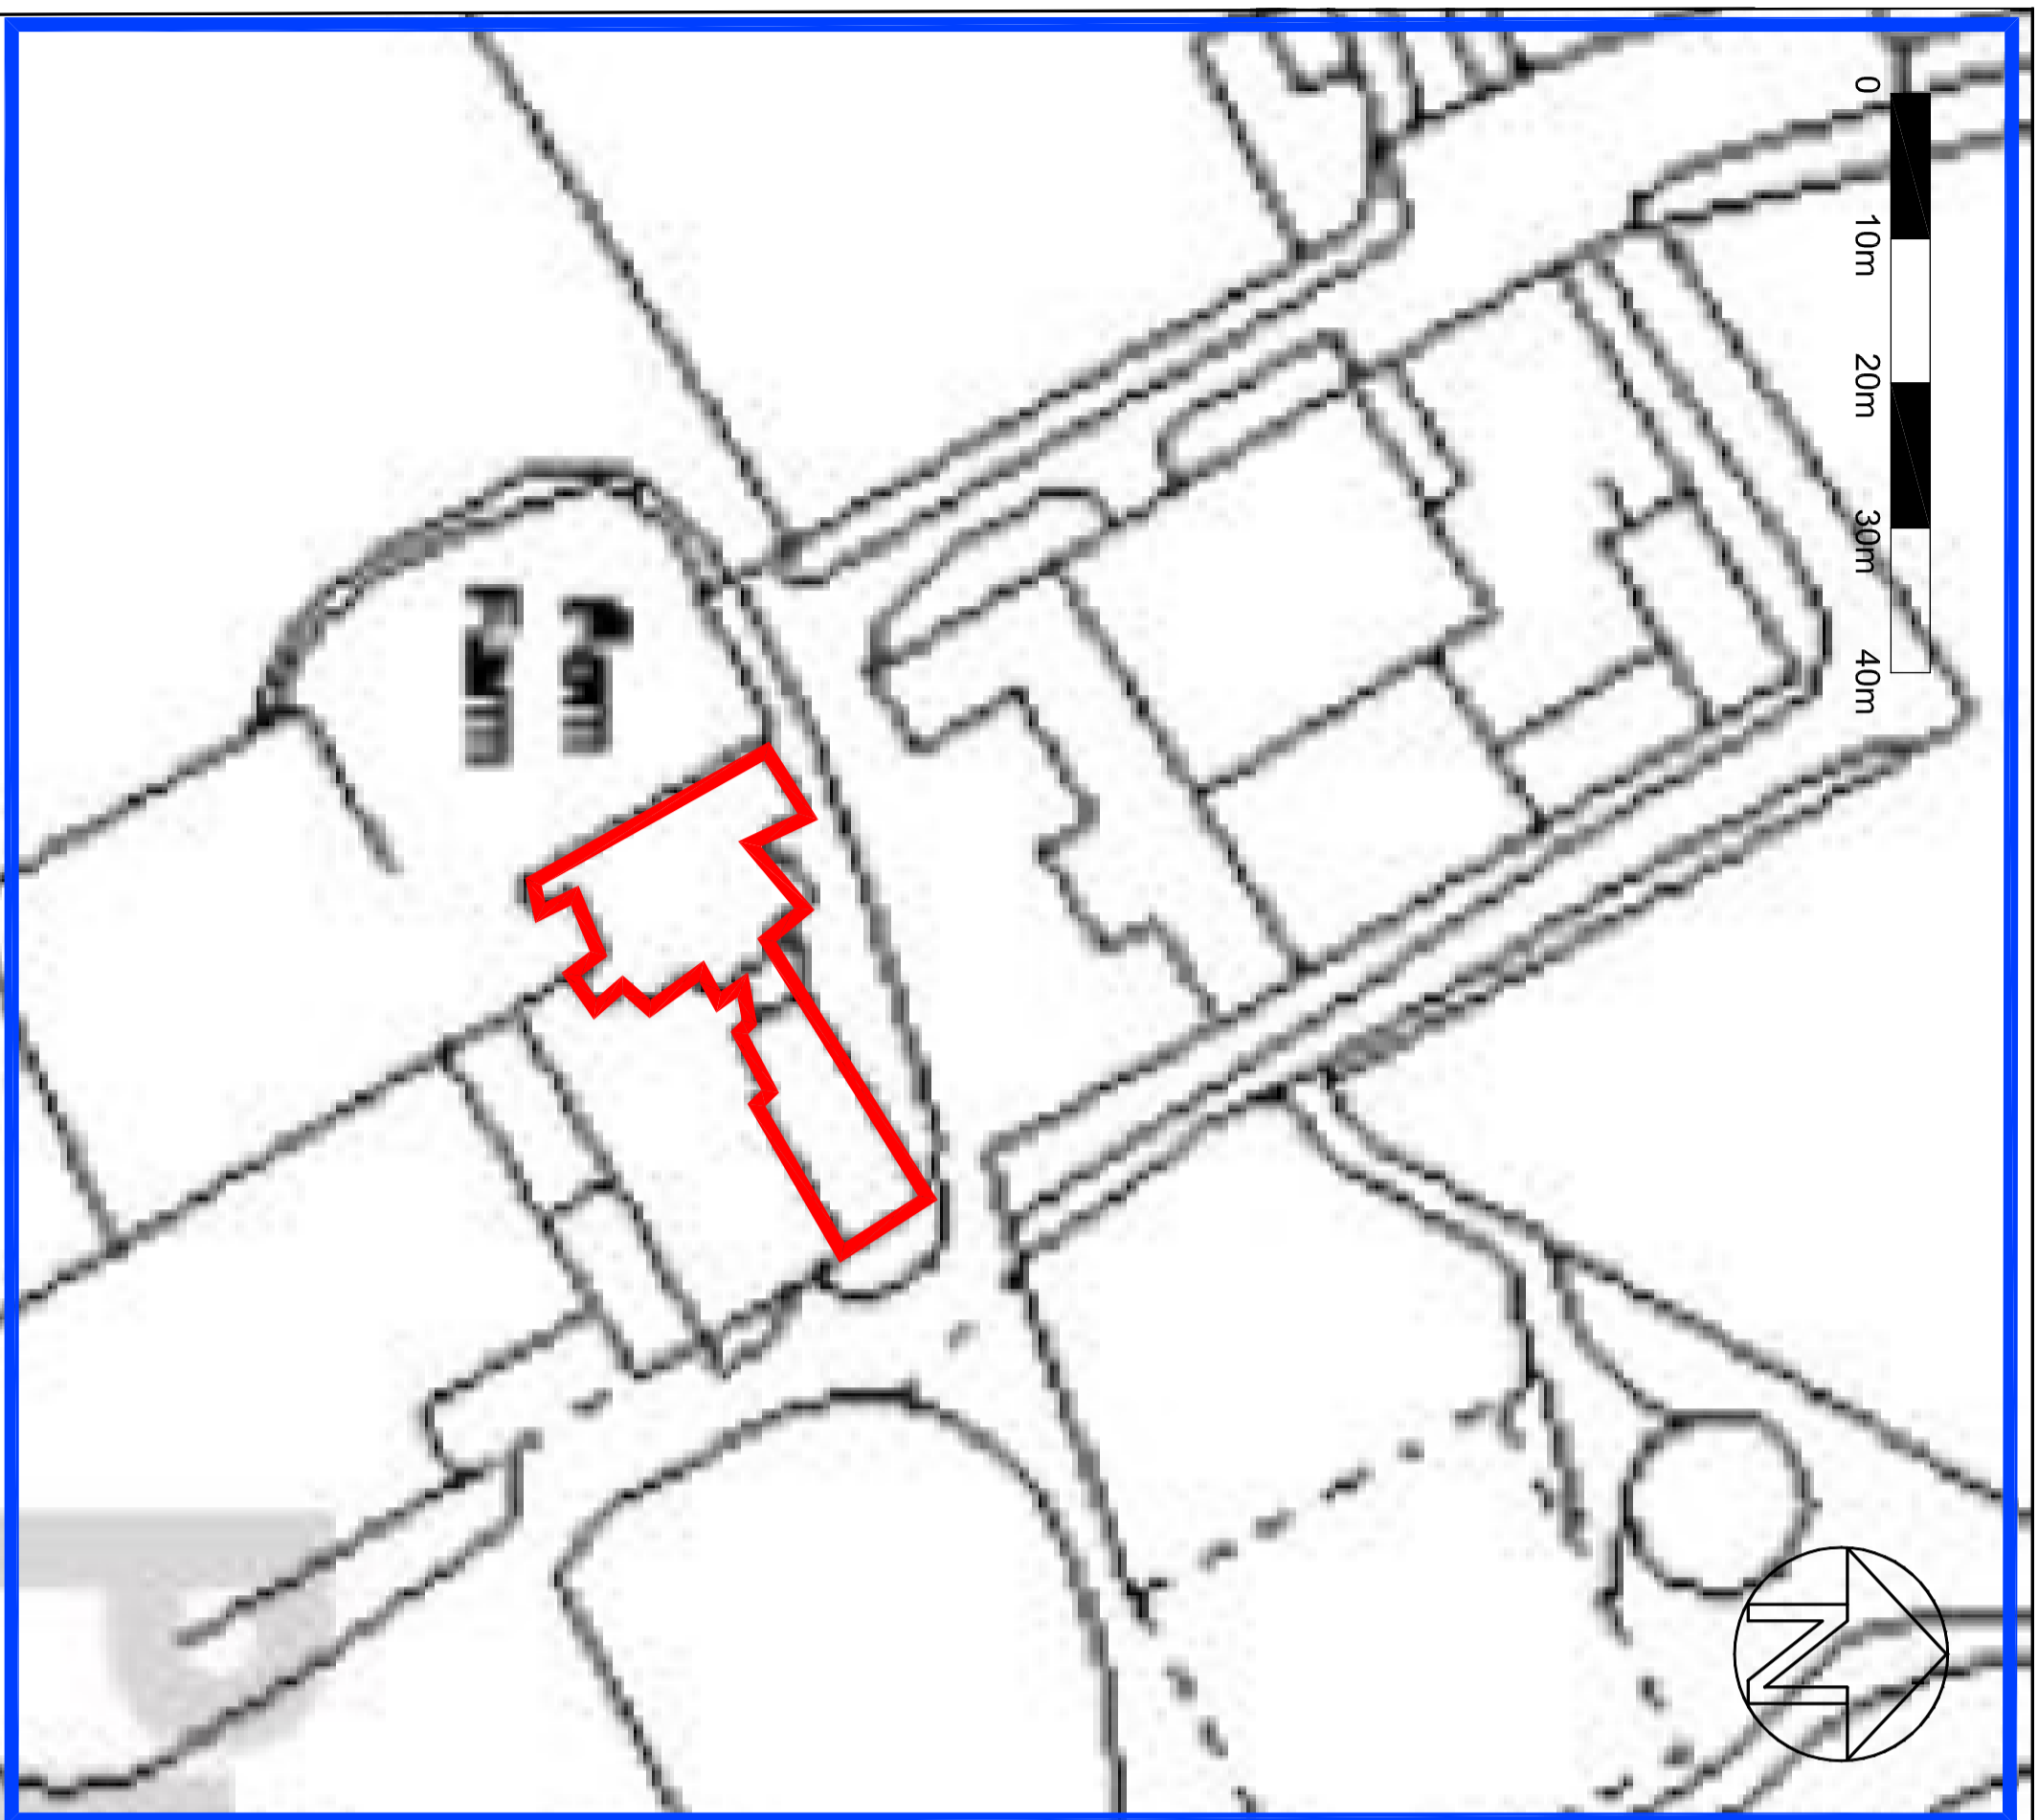

SITE PLAN 1:500

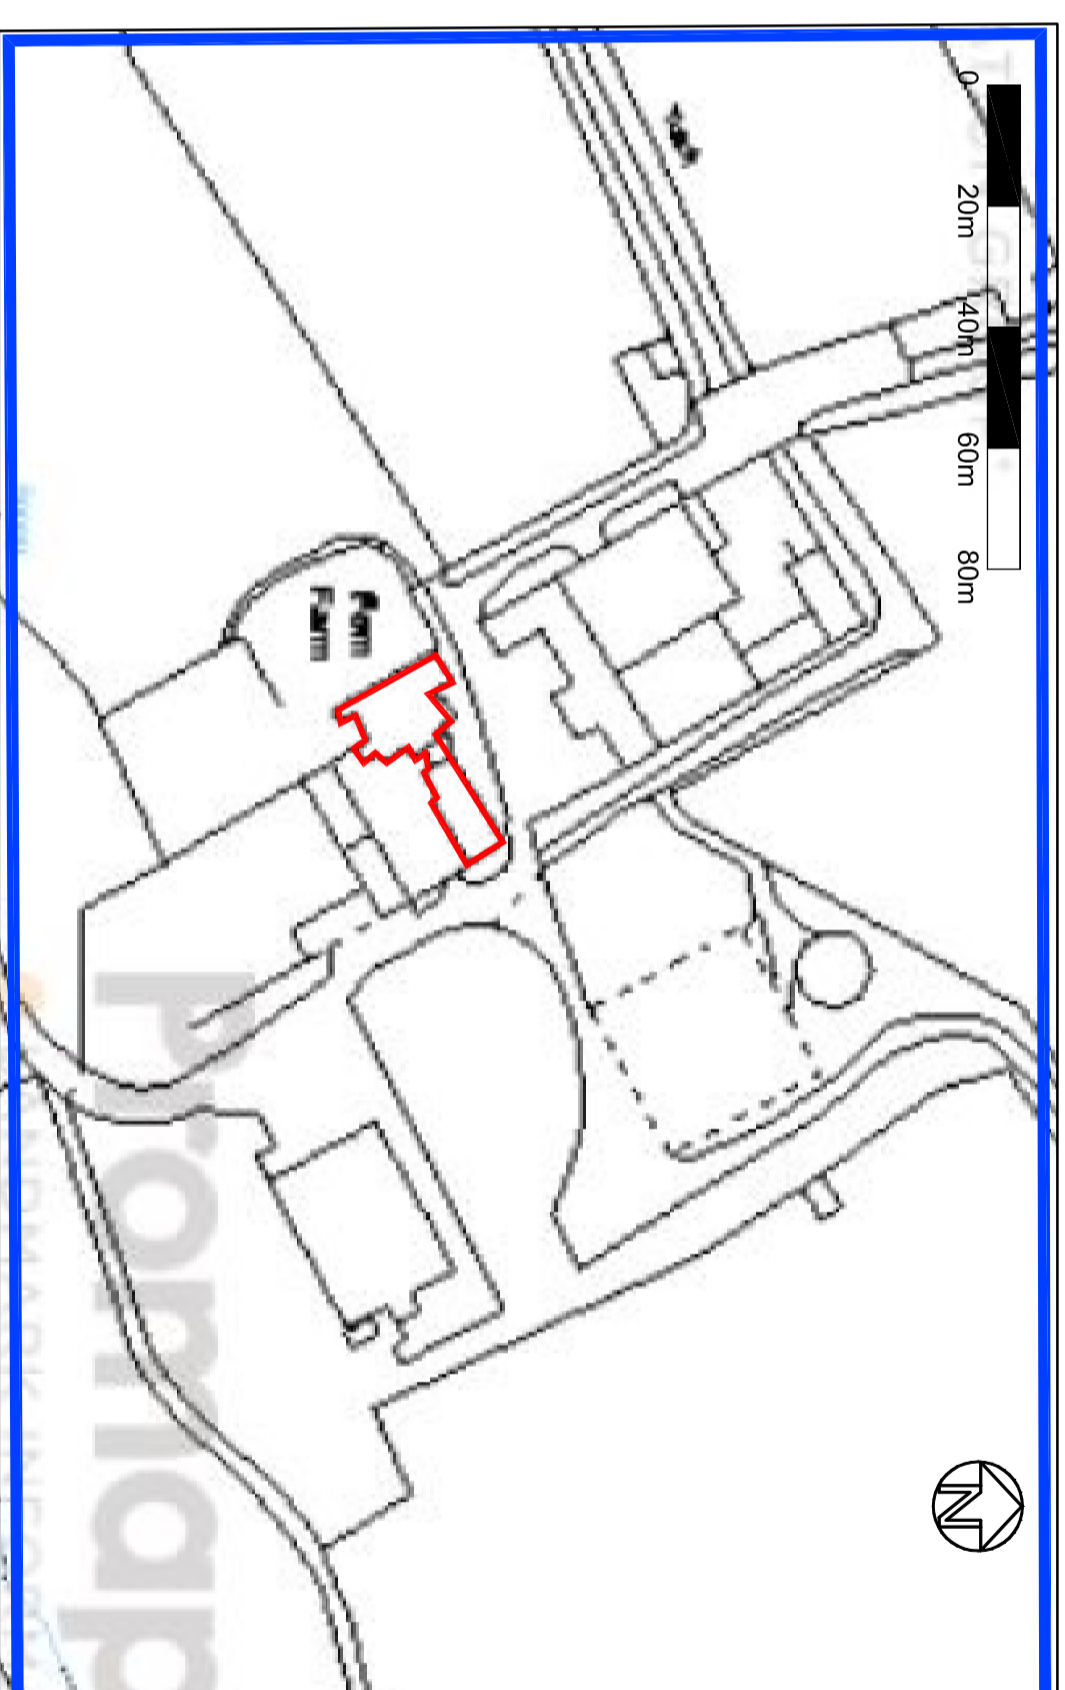

LOCATION PLAN 1:1250

CLIENT		Mr & Mrs C Leigh	
SITE		Fern Farm Adlestrop Gloucestershire GL56 0YL	
DETAILS		Proposed New Glazed Link Site & Location Plans	
FILE NUMBER	DRAWING NO.	REVISION	
22/05/03			
Scale: as shown@A2			
DRAWN	CHECKED	APPROVED	DATE
ML			05/22