


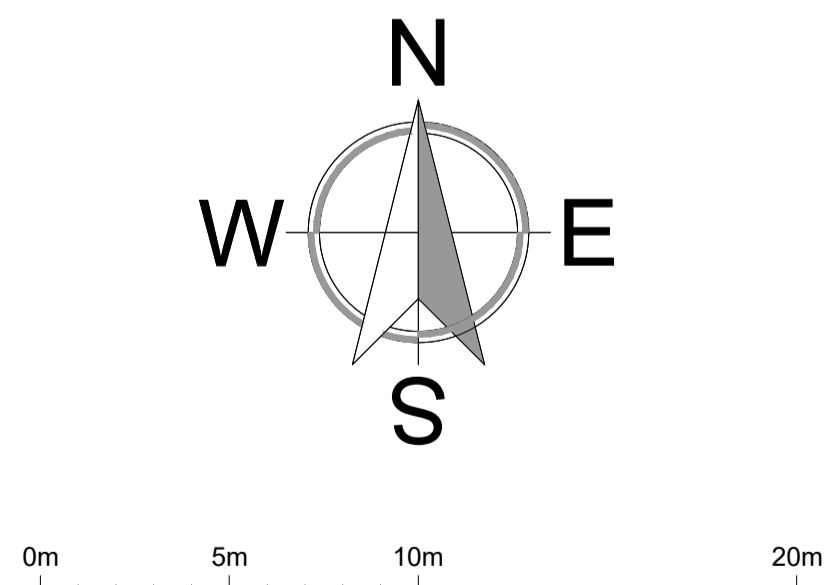

Proposed Roof/Block Plan
Scale 1:200 at A1



Tidswell Childs			
CHARTERED BUILDING SURVEYORS ARCHITECTURAL CONTRACTORS			
Client		Project	
OYKEL FARMS LTD		Proposed Change of Use, Field Barn to Reception Hub and Class E Uses, Church Farm, Fring.	
Drawing Title	Drawn	r/c	Scale
FIELD BARN PROPOSED BLOCK/ROOF PLAN	Date	May 2022	Sheet
			A1
Project Number	Drawing Number	Revision	Revision Date
22.019	005	C	07.06.22