



Existing South Elevation

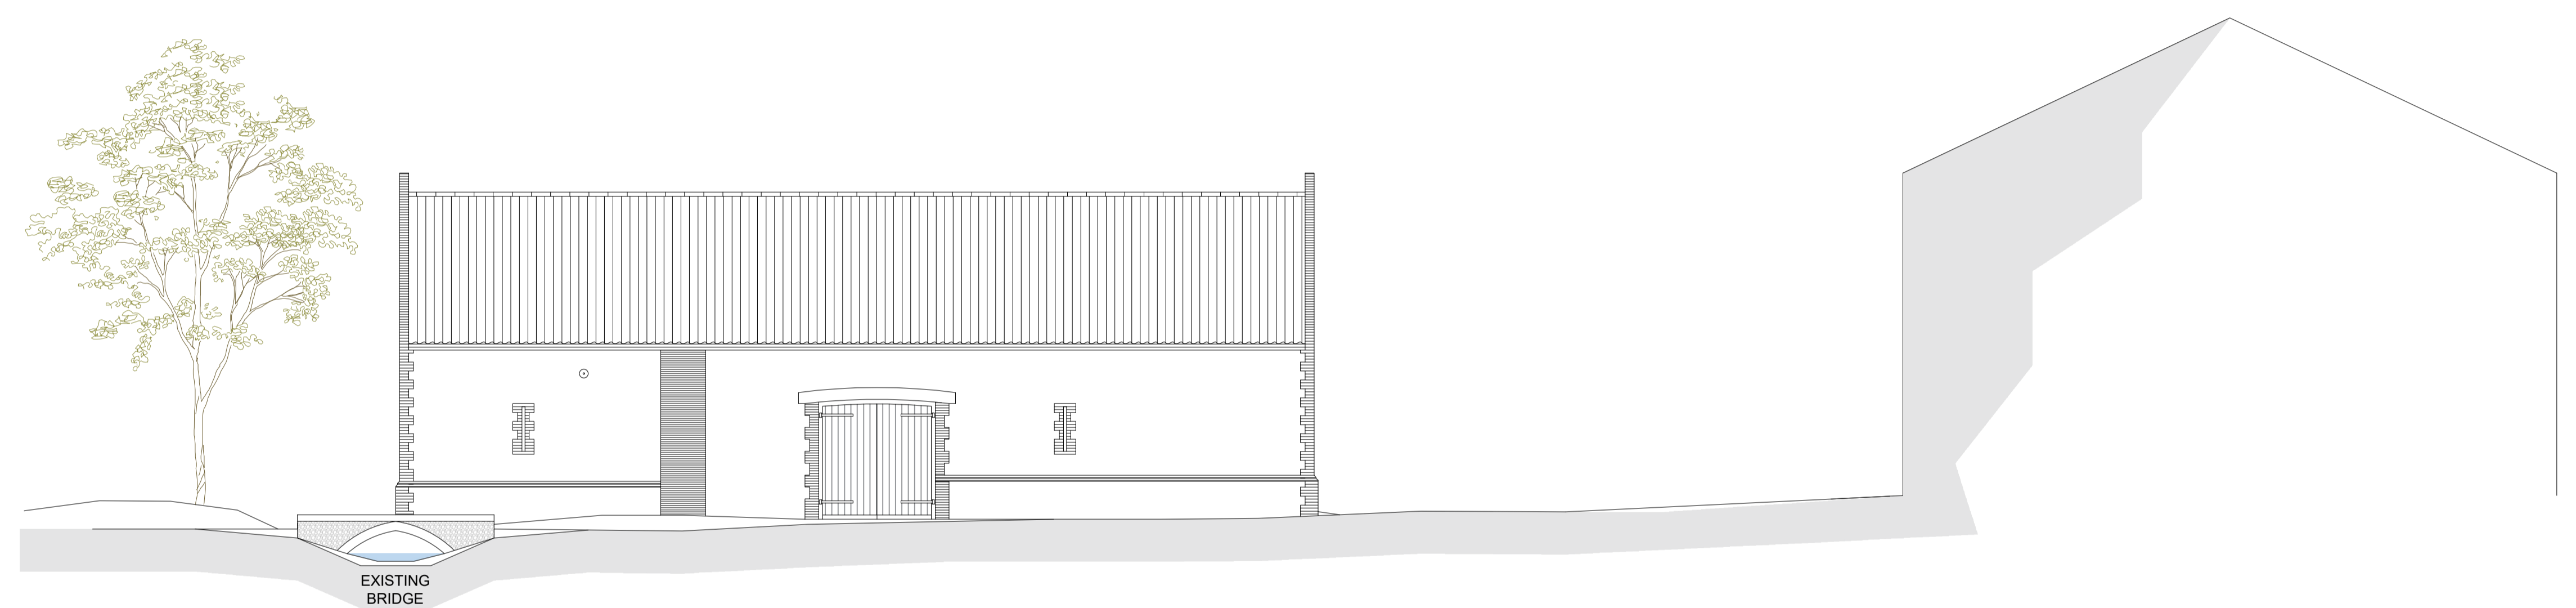

Existing North Elevation

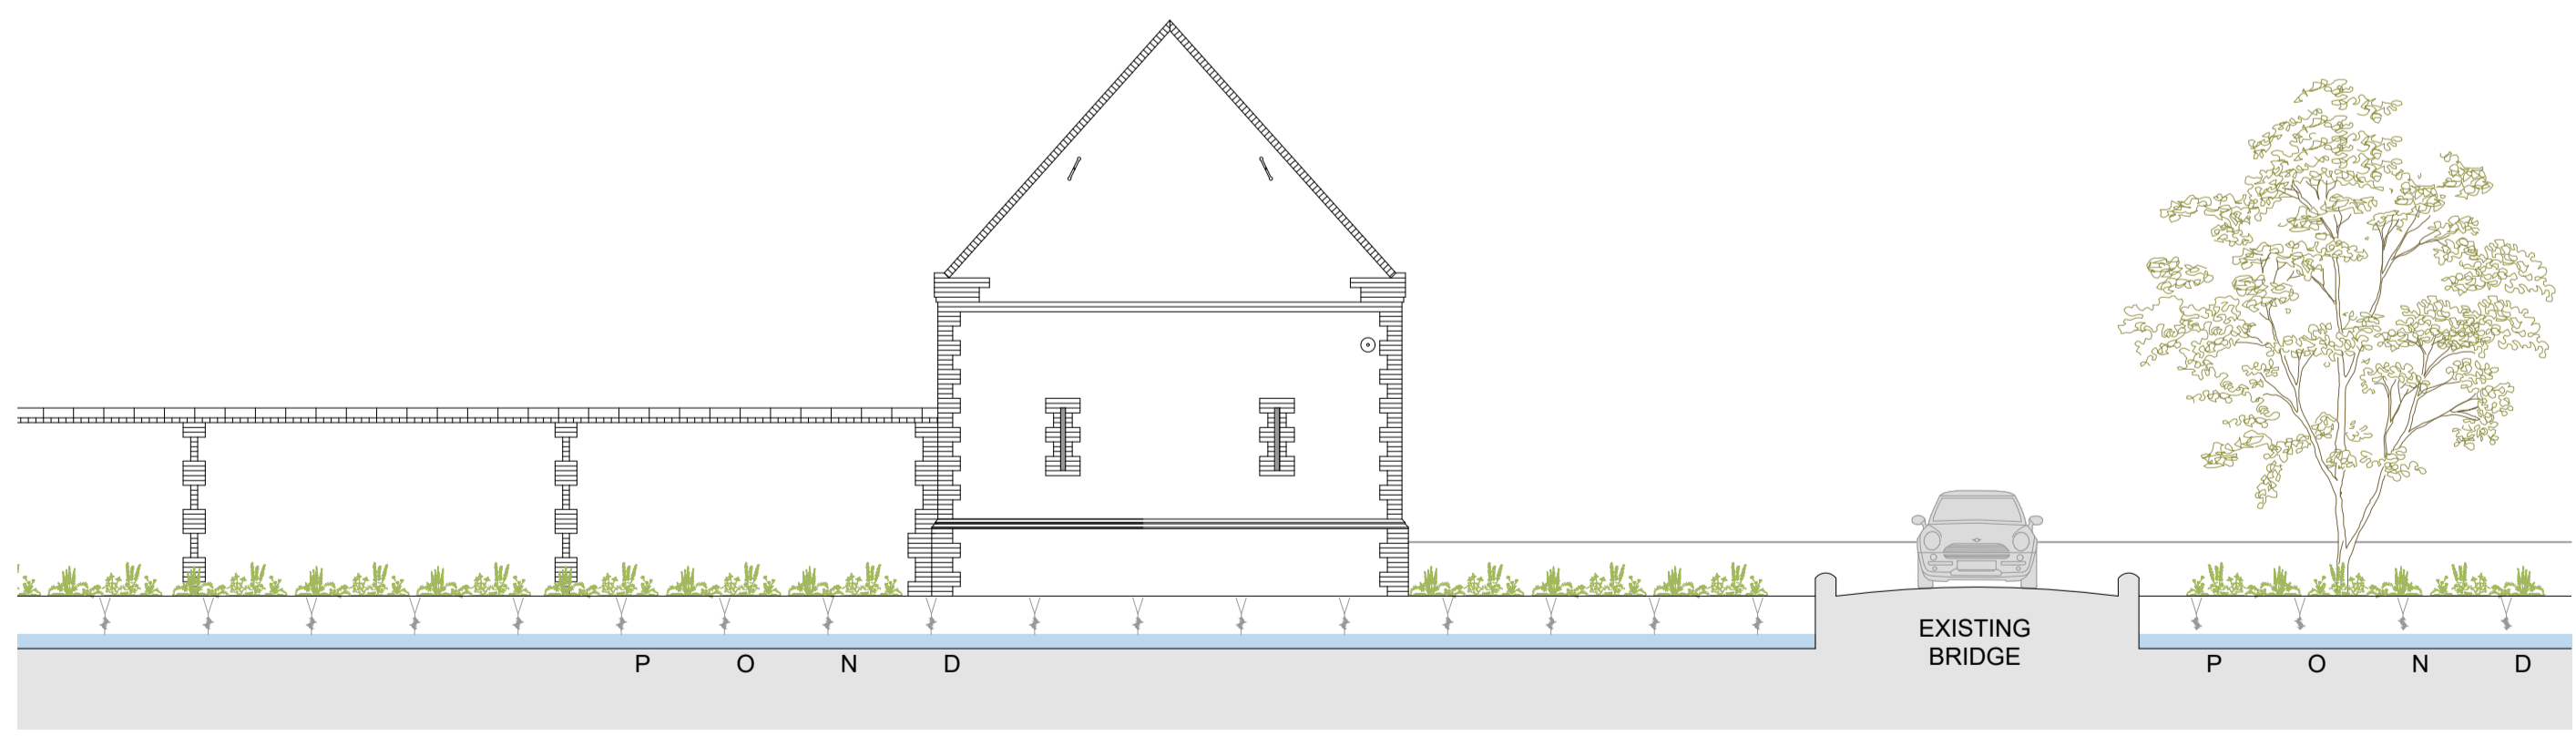

Existing East Elevation



Existing West Elevation

Existing Elevations
1:100 at A1

Tidswell Childs <small>CHARTERED BUILDING SURVEYORS - ARCHITECTURAL CONSULTANTS</small>			
Client OYKEL FARMS LTD		Project Proposed Change of Use, Field Barn to Reception Hub and Class E Uses, Church Farm, Fring.	
Drawing Title FIELD BARN EXISTING ELEVATIONS		Drawn rjc	Scale 1:100 @ A1
Project Number 22.019		Date May 2022	Sheet A1
Drawing Number 003		Revision B	Revision Date 07.06.22