


Proposed Floor Plan. Scale 1:50 at A1

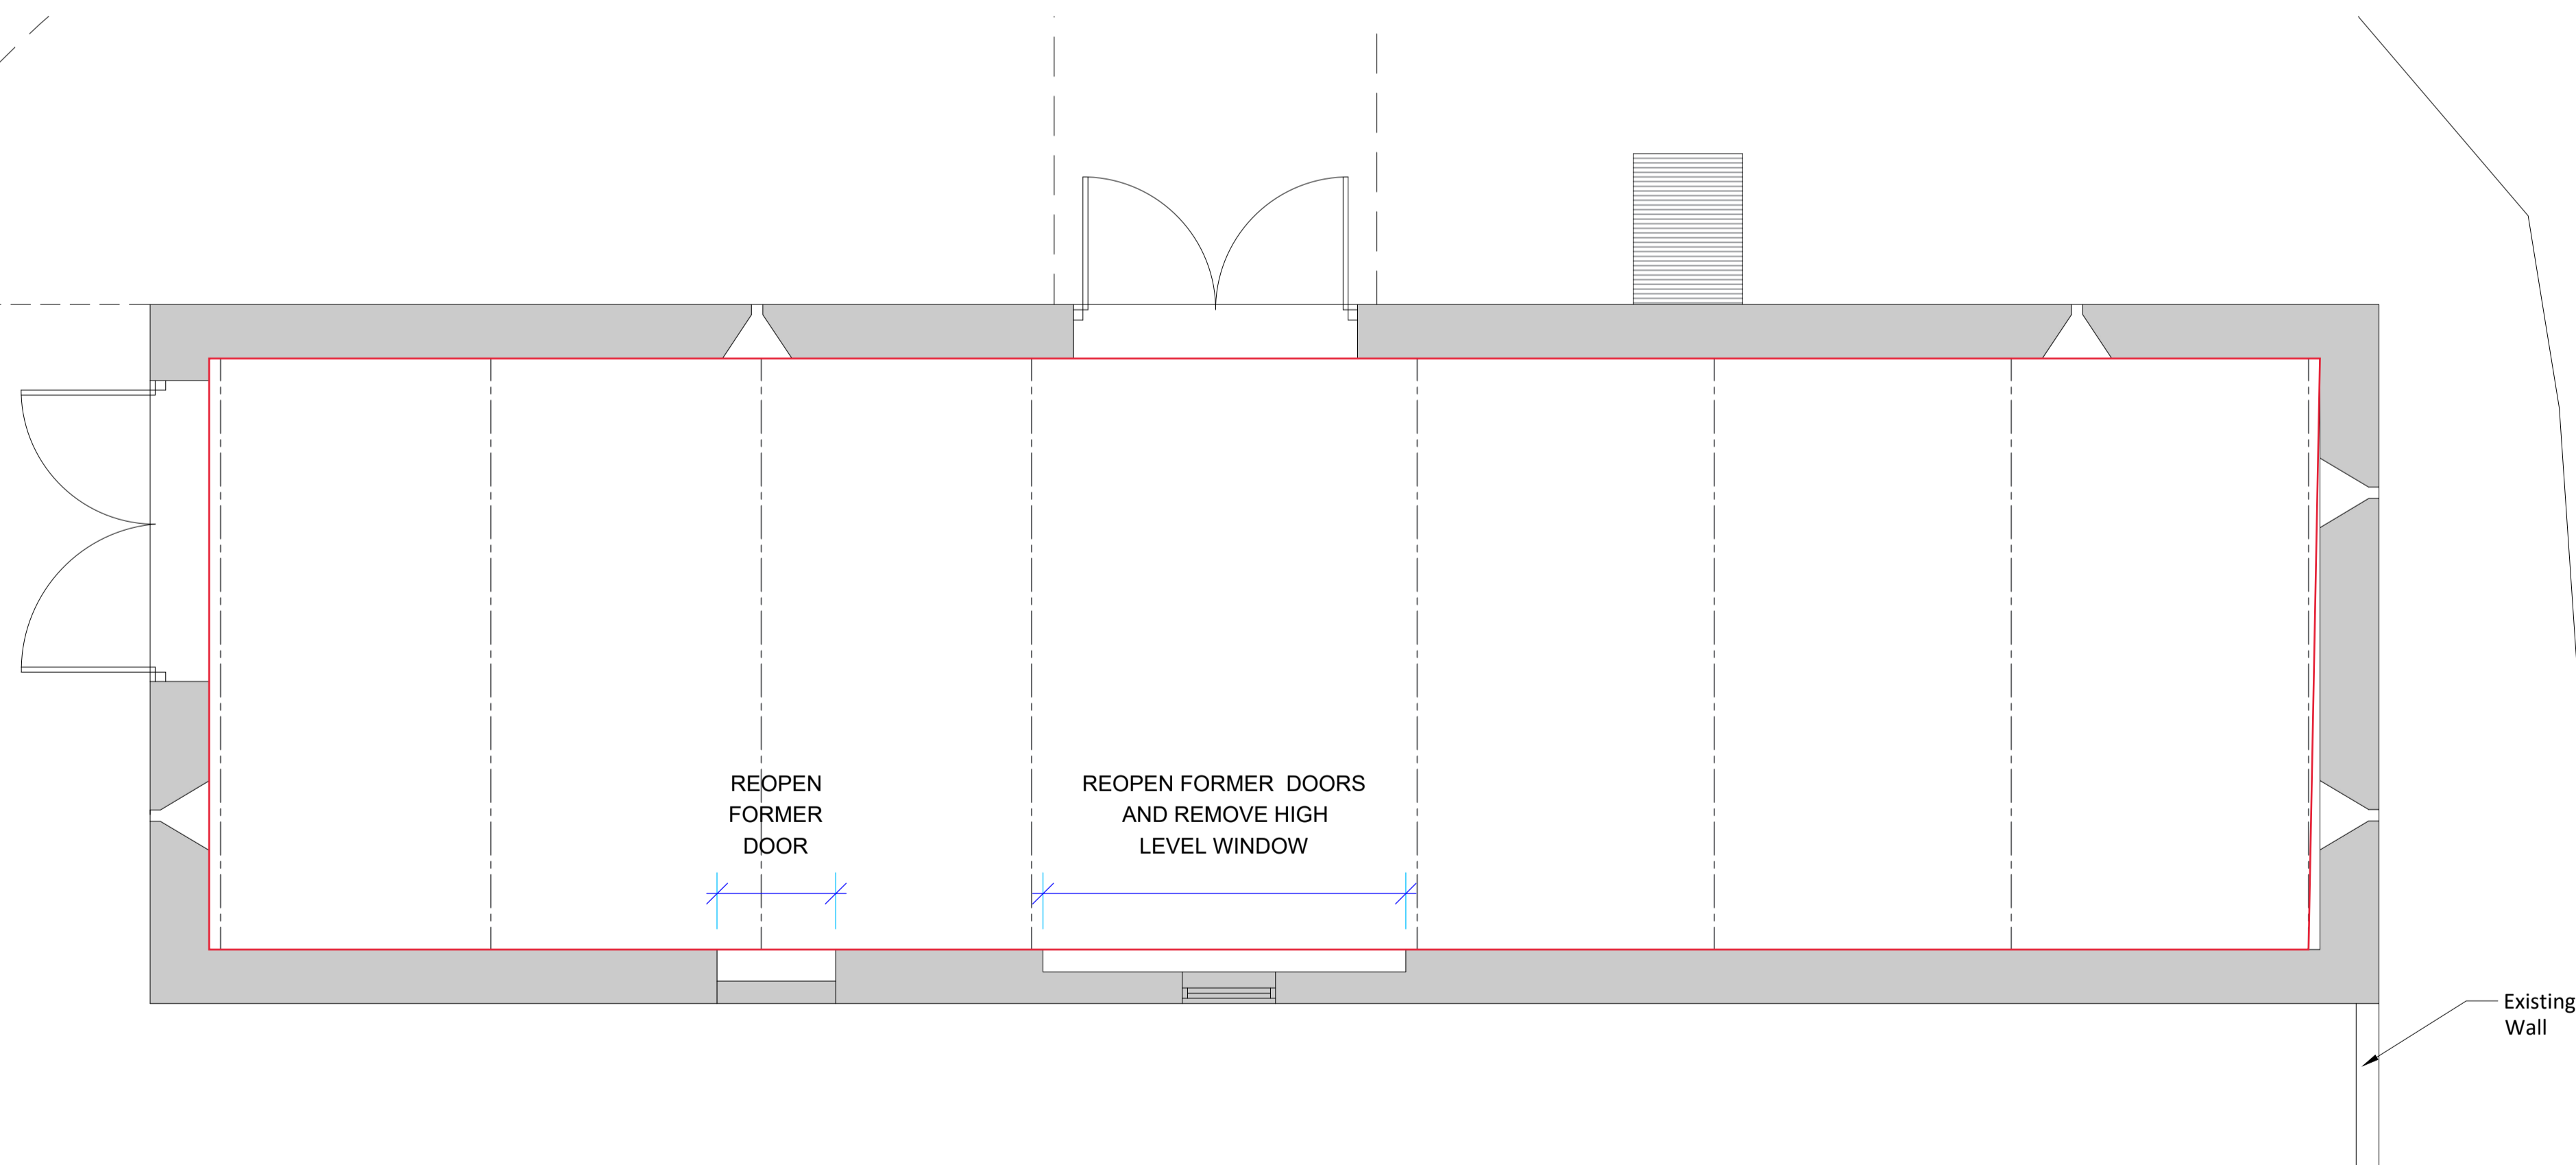

Existing Floor Plan. Scale 1:50 at A1

Tidswell Childs			
<small>CHARTERED BUILDING SURVEYORS ARCHITECTURAL CONTRACTORS</small>			
<small>Tidswell Childs LLP Tel: 01509 463344</small>		<small>Project Proposed Change of Use, Field Barn to Reception Hub and Class E Uses, Church Farm, Fring.</small>	
Client OYKEL FARMS LTD	Drawn rjc	Scale 1:50 @ A1	Sheet A1
Drawing Title FIELD BARN - EXISTING & PROPOSED FLOOR PLANS	Date May 2022	Revision C	Revision Date 07.06.22
Project Number 22.019	Drawing Number 004	Revision C	Revision Date 07.06.22