


Proposed Roof/Block Plan
Scale 1:200 at A1

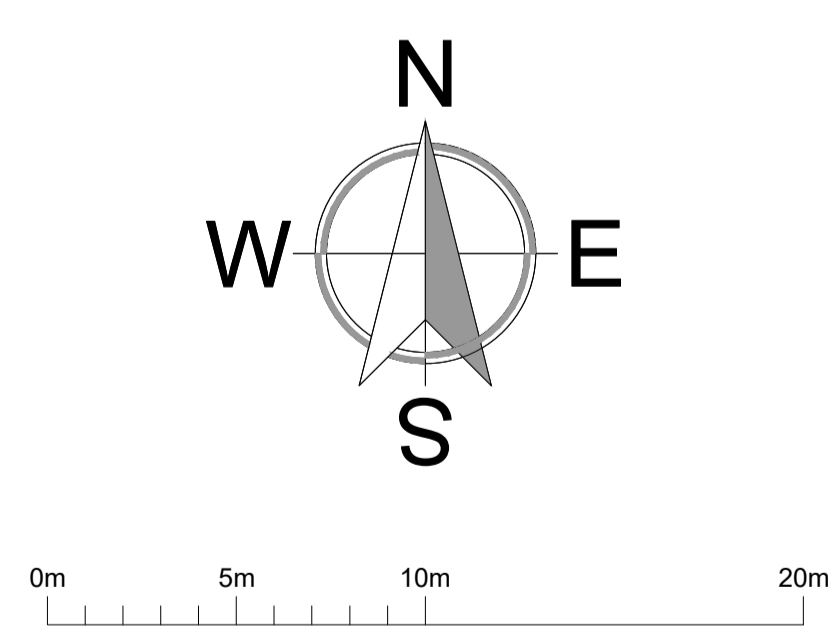

Tidswell Childs			
<small>CHARTERED BUILDING SURVEYERS - ARCHITECTURAL CONSULTANTS</small>			
<small>Tidswell Childs LLP Tel: 01503 483344</small>			
Client	Project		
OYKEL FARMS LTD	Proposed Change of Use, Field Barn to Reception Hub and Class E Uses, Church Farm, Fring.		
Drawing Title	Drawn	Scale	1:200 @ A1
FIELD BARN EXISTING BLOCK/ROOF PLAN	rjc	Sheet	A1
	Date	Revision	Revision Date
Project Number	002	B	07.06.22
22.019			