
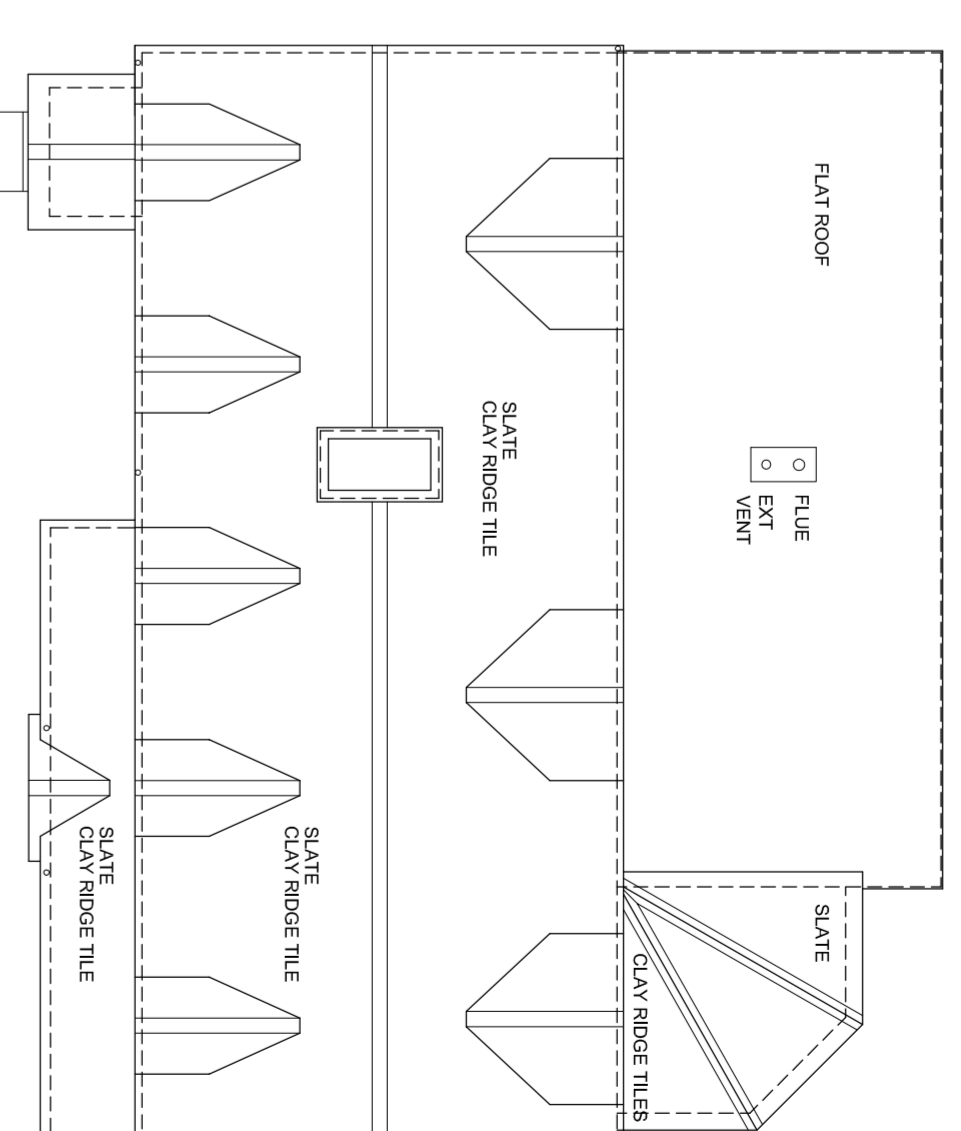


FIRST FLOOR PLAN

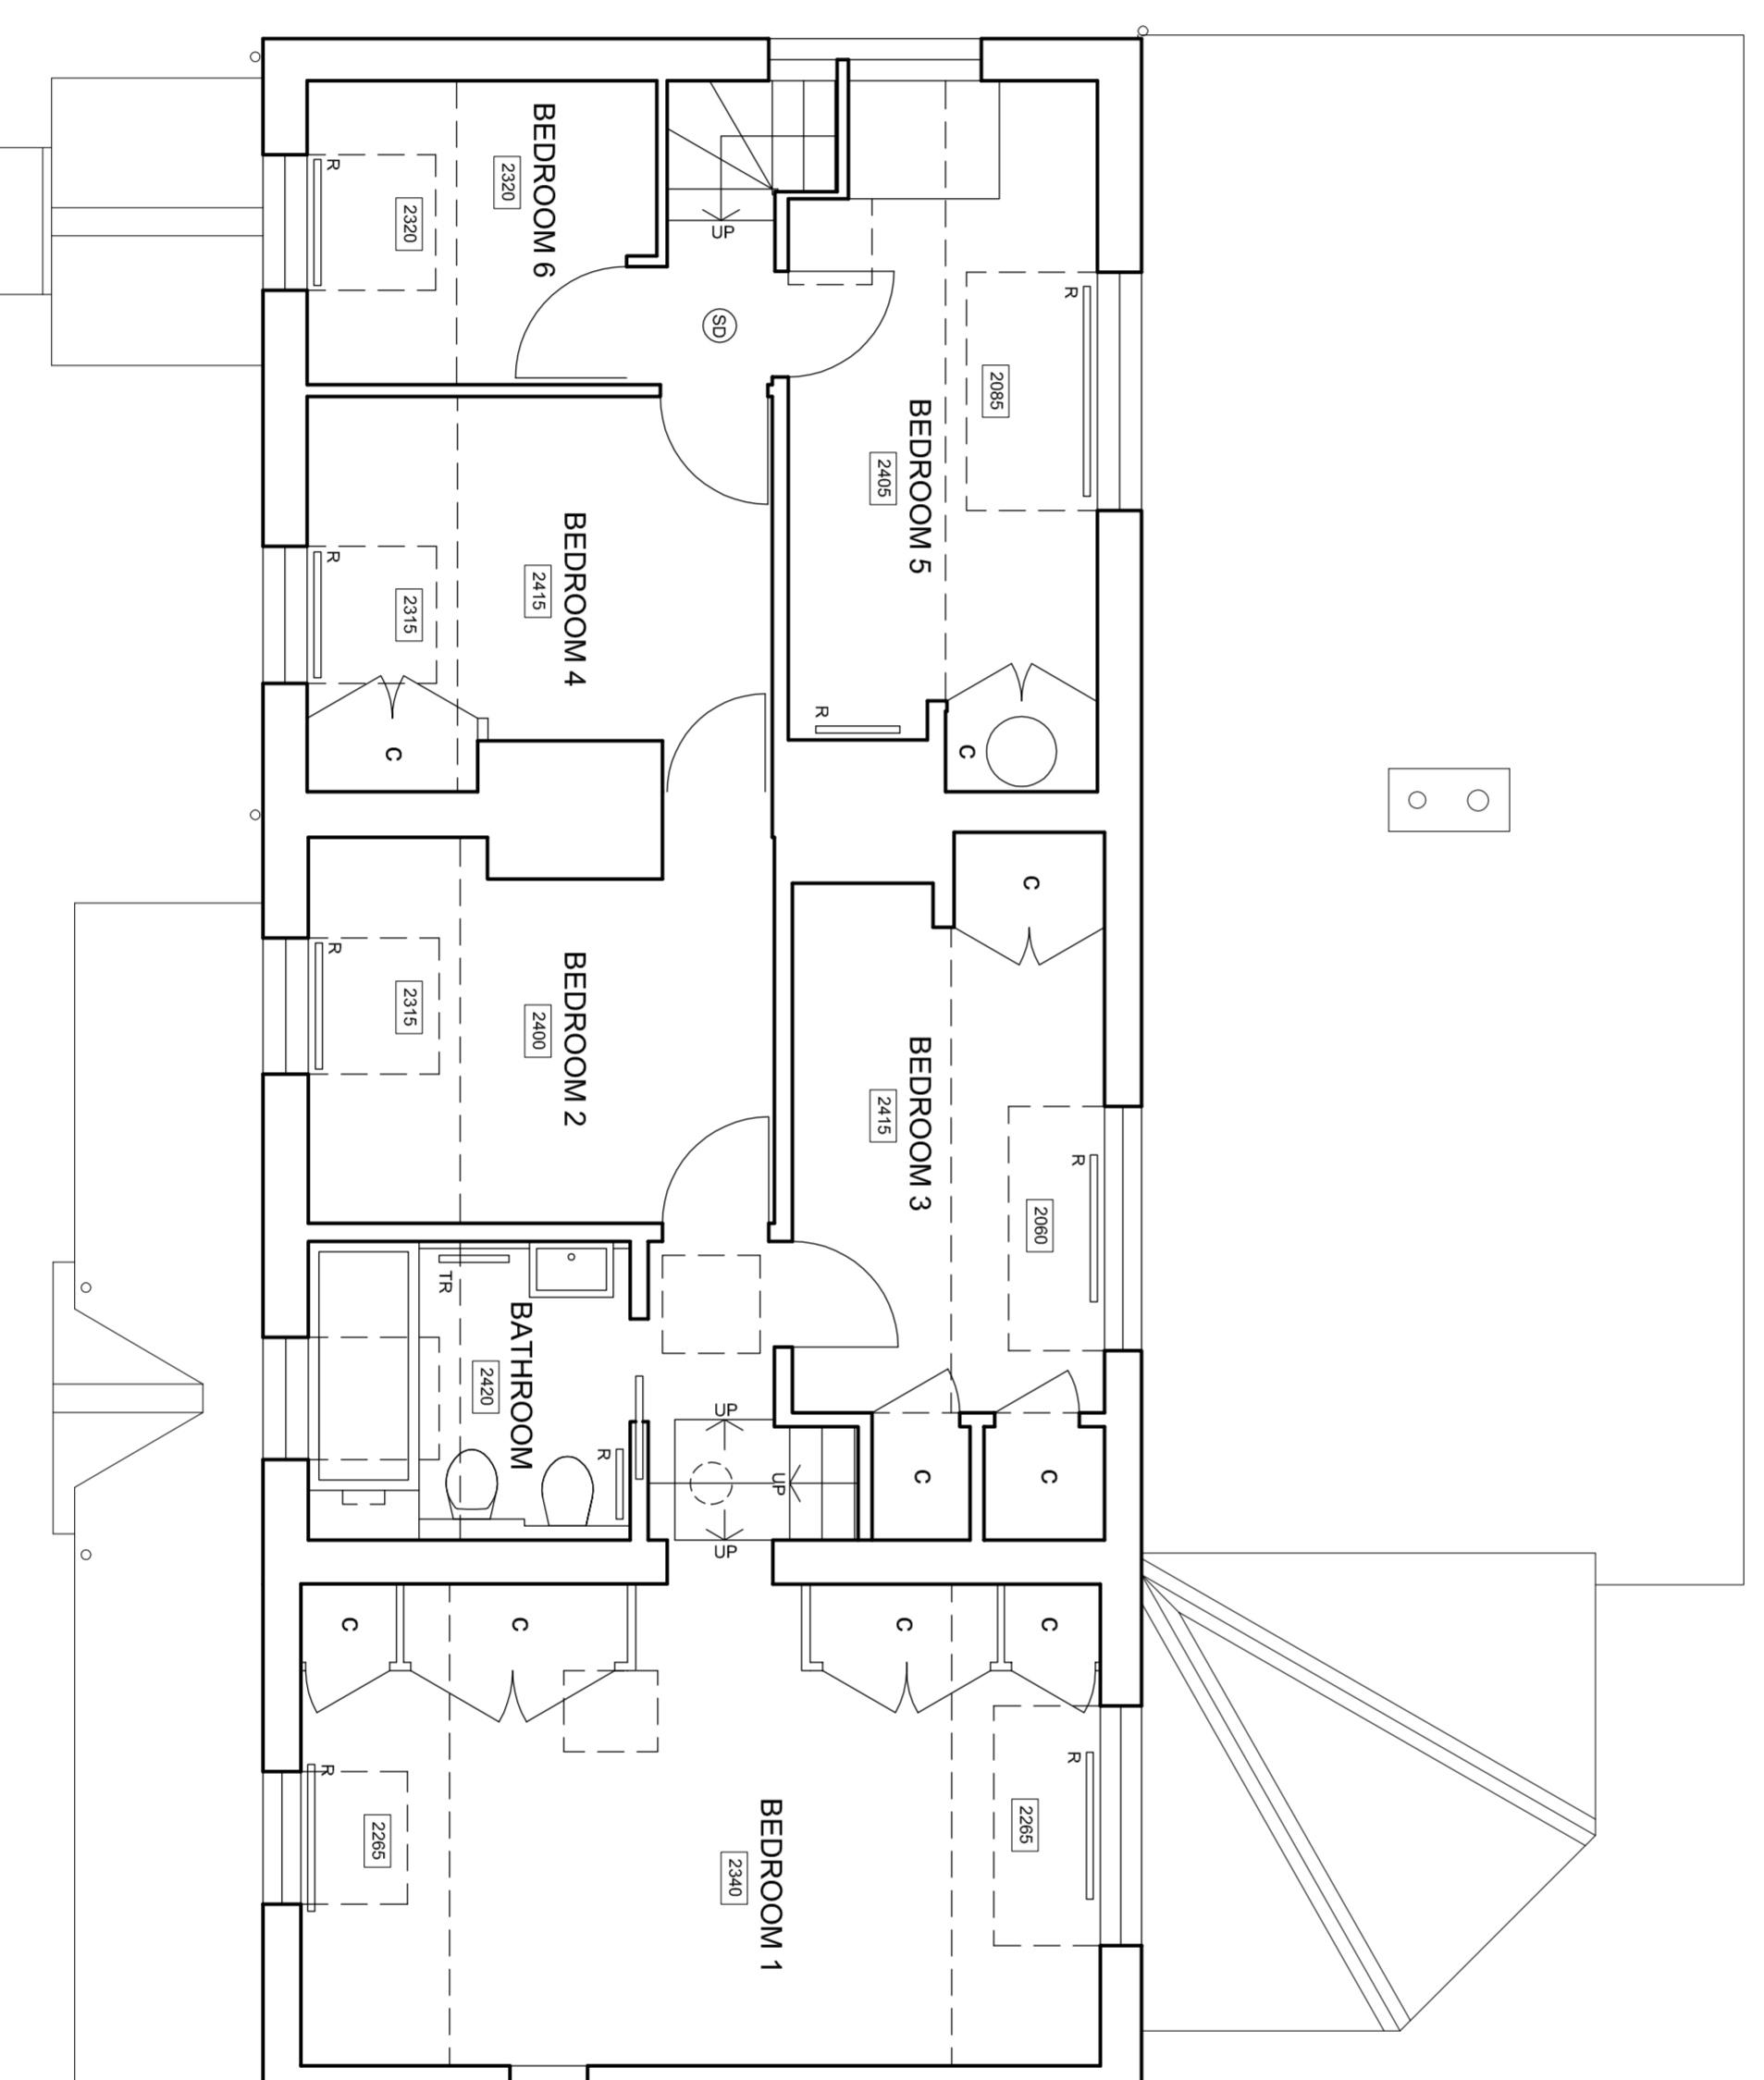

ROOF PLAN  
SCALE: 1/100

Sunstone  
Design

ARCHITECTURAL  
CONSULTANTS  
T 01942 713873  
F 01942 713873  
E [studio@sunstonedesign.co.uk](mailto:studio@sunstonedesign.co.uk)  
A The Garden House, Highbridge  
Road, Twyford Moor, SO21 1RL

HAZEL COTTAGE,  
ROUNDWOOD,  
MICHELDEVER

EXISTING FIRST  
FLOOR + ROOF PLANS  
JOB NO: 06-22 MAY 2022  
SCALE: 1/50 @ A1, 1/100 @ A3  
DRAWING NO: 03