




SOUTH WEST ELEVATION

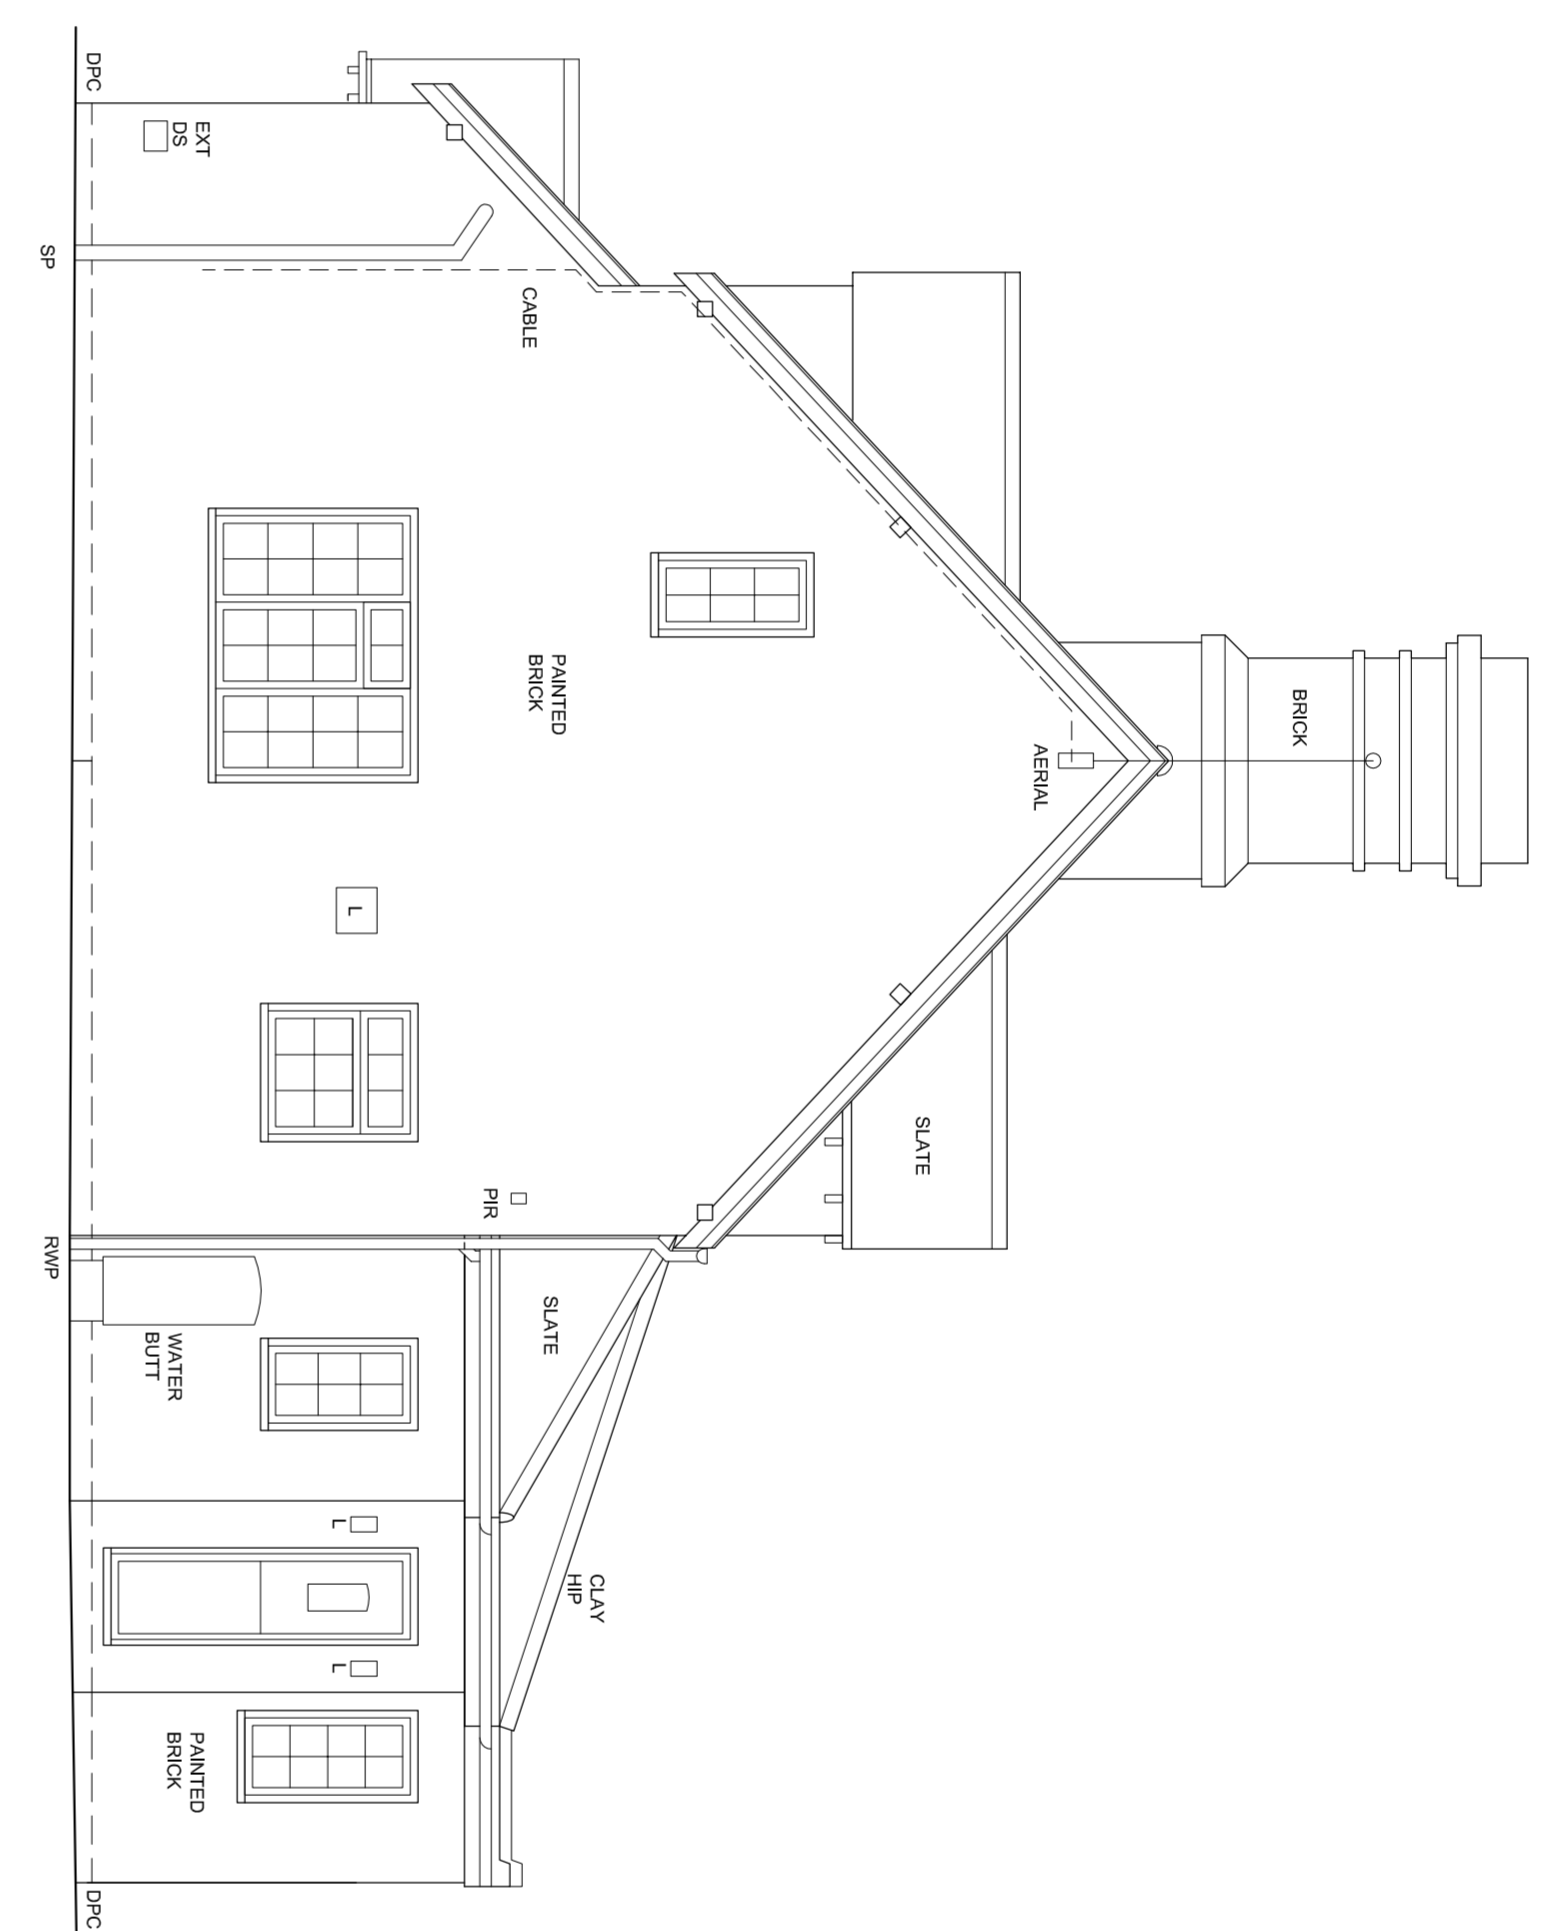


NORTH EAST ELEVATION

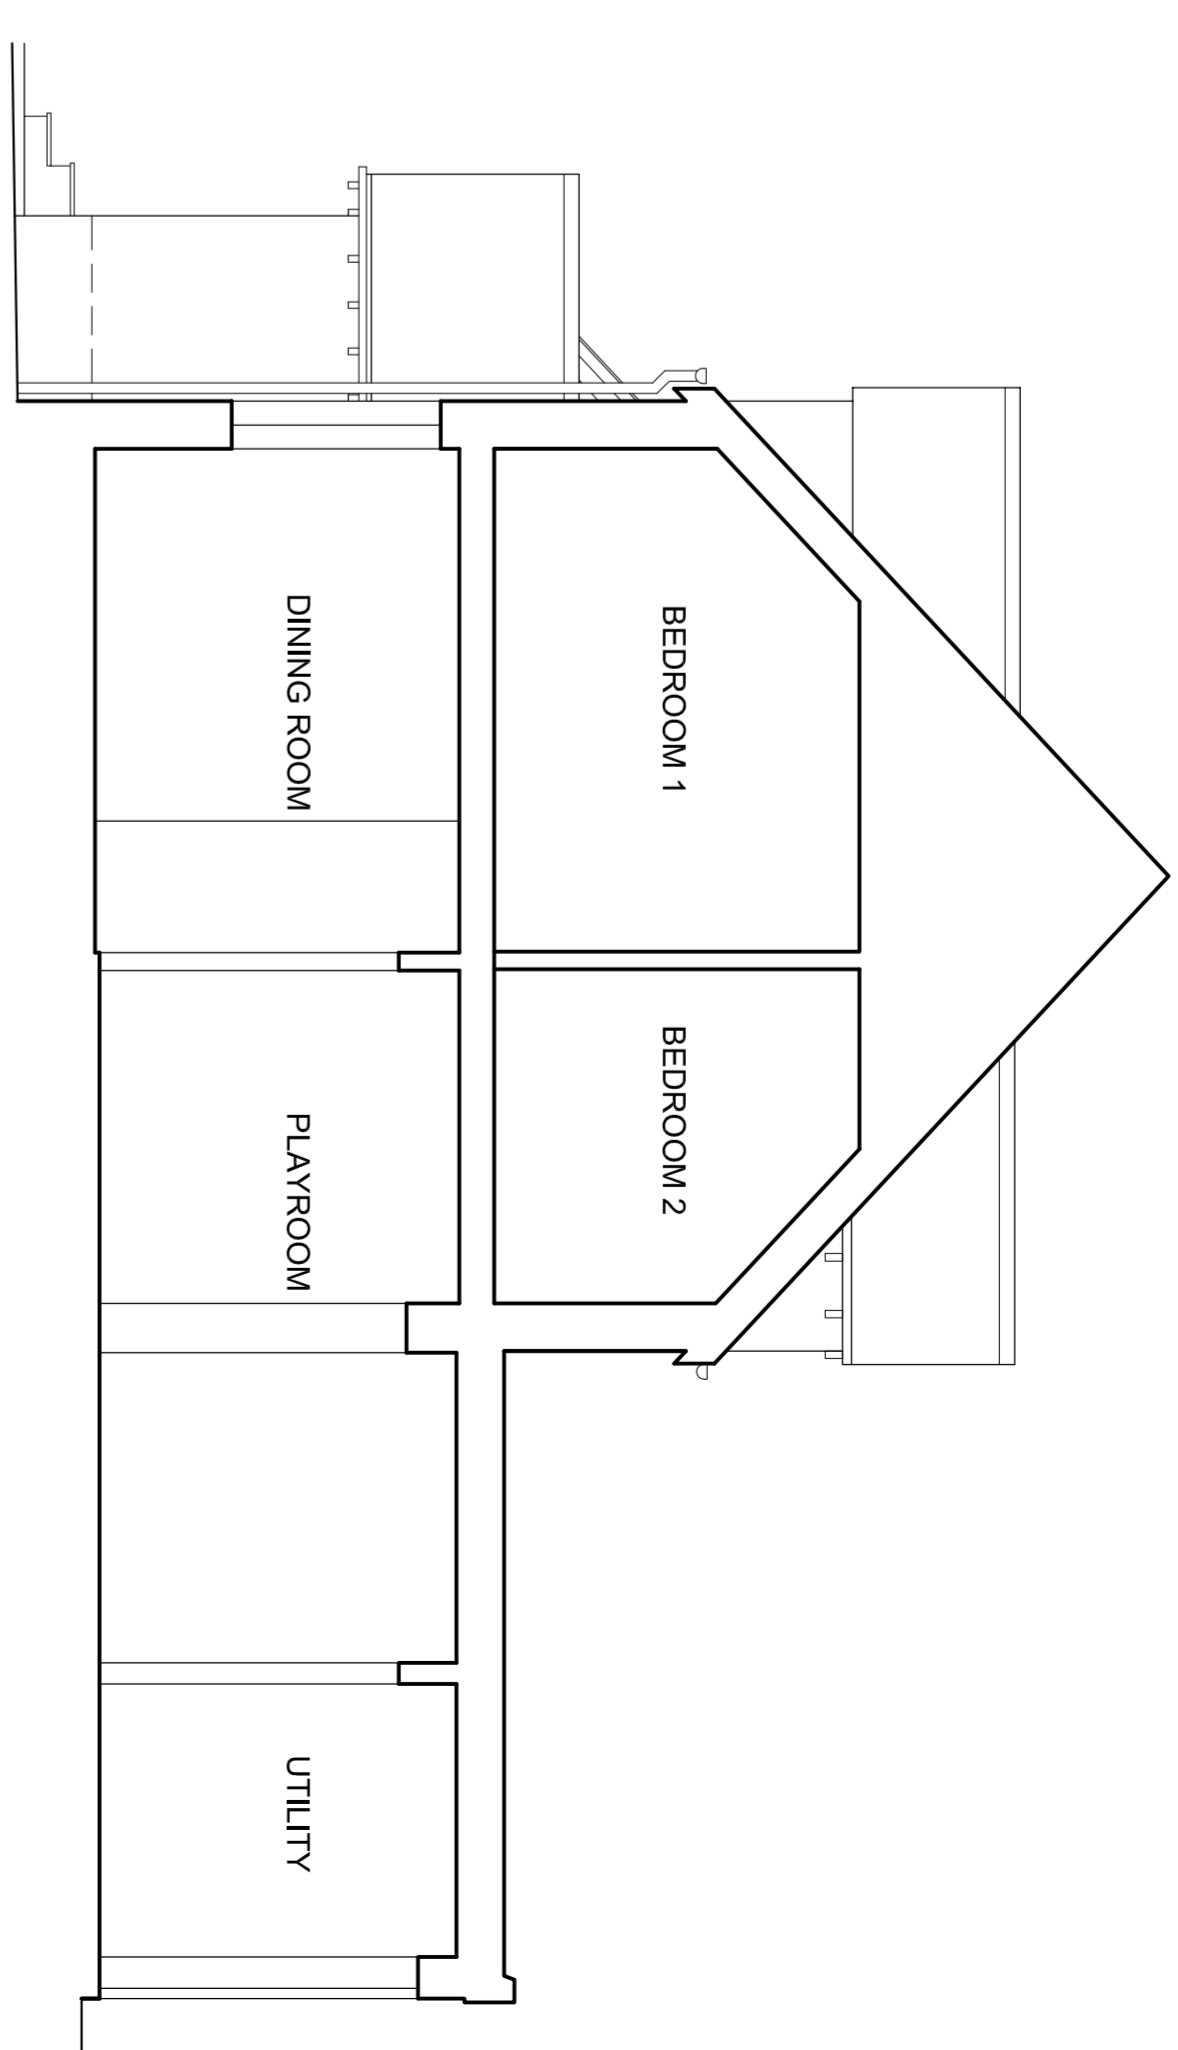

SECTION

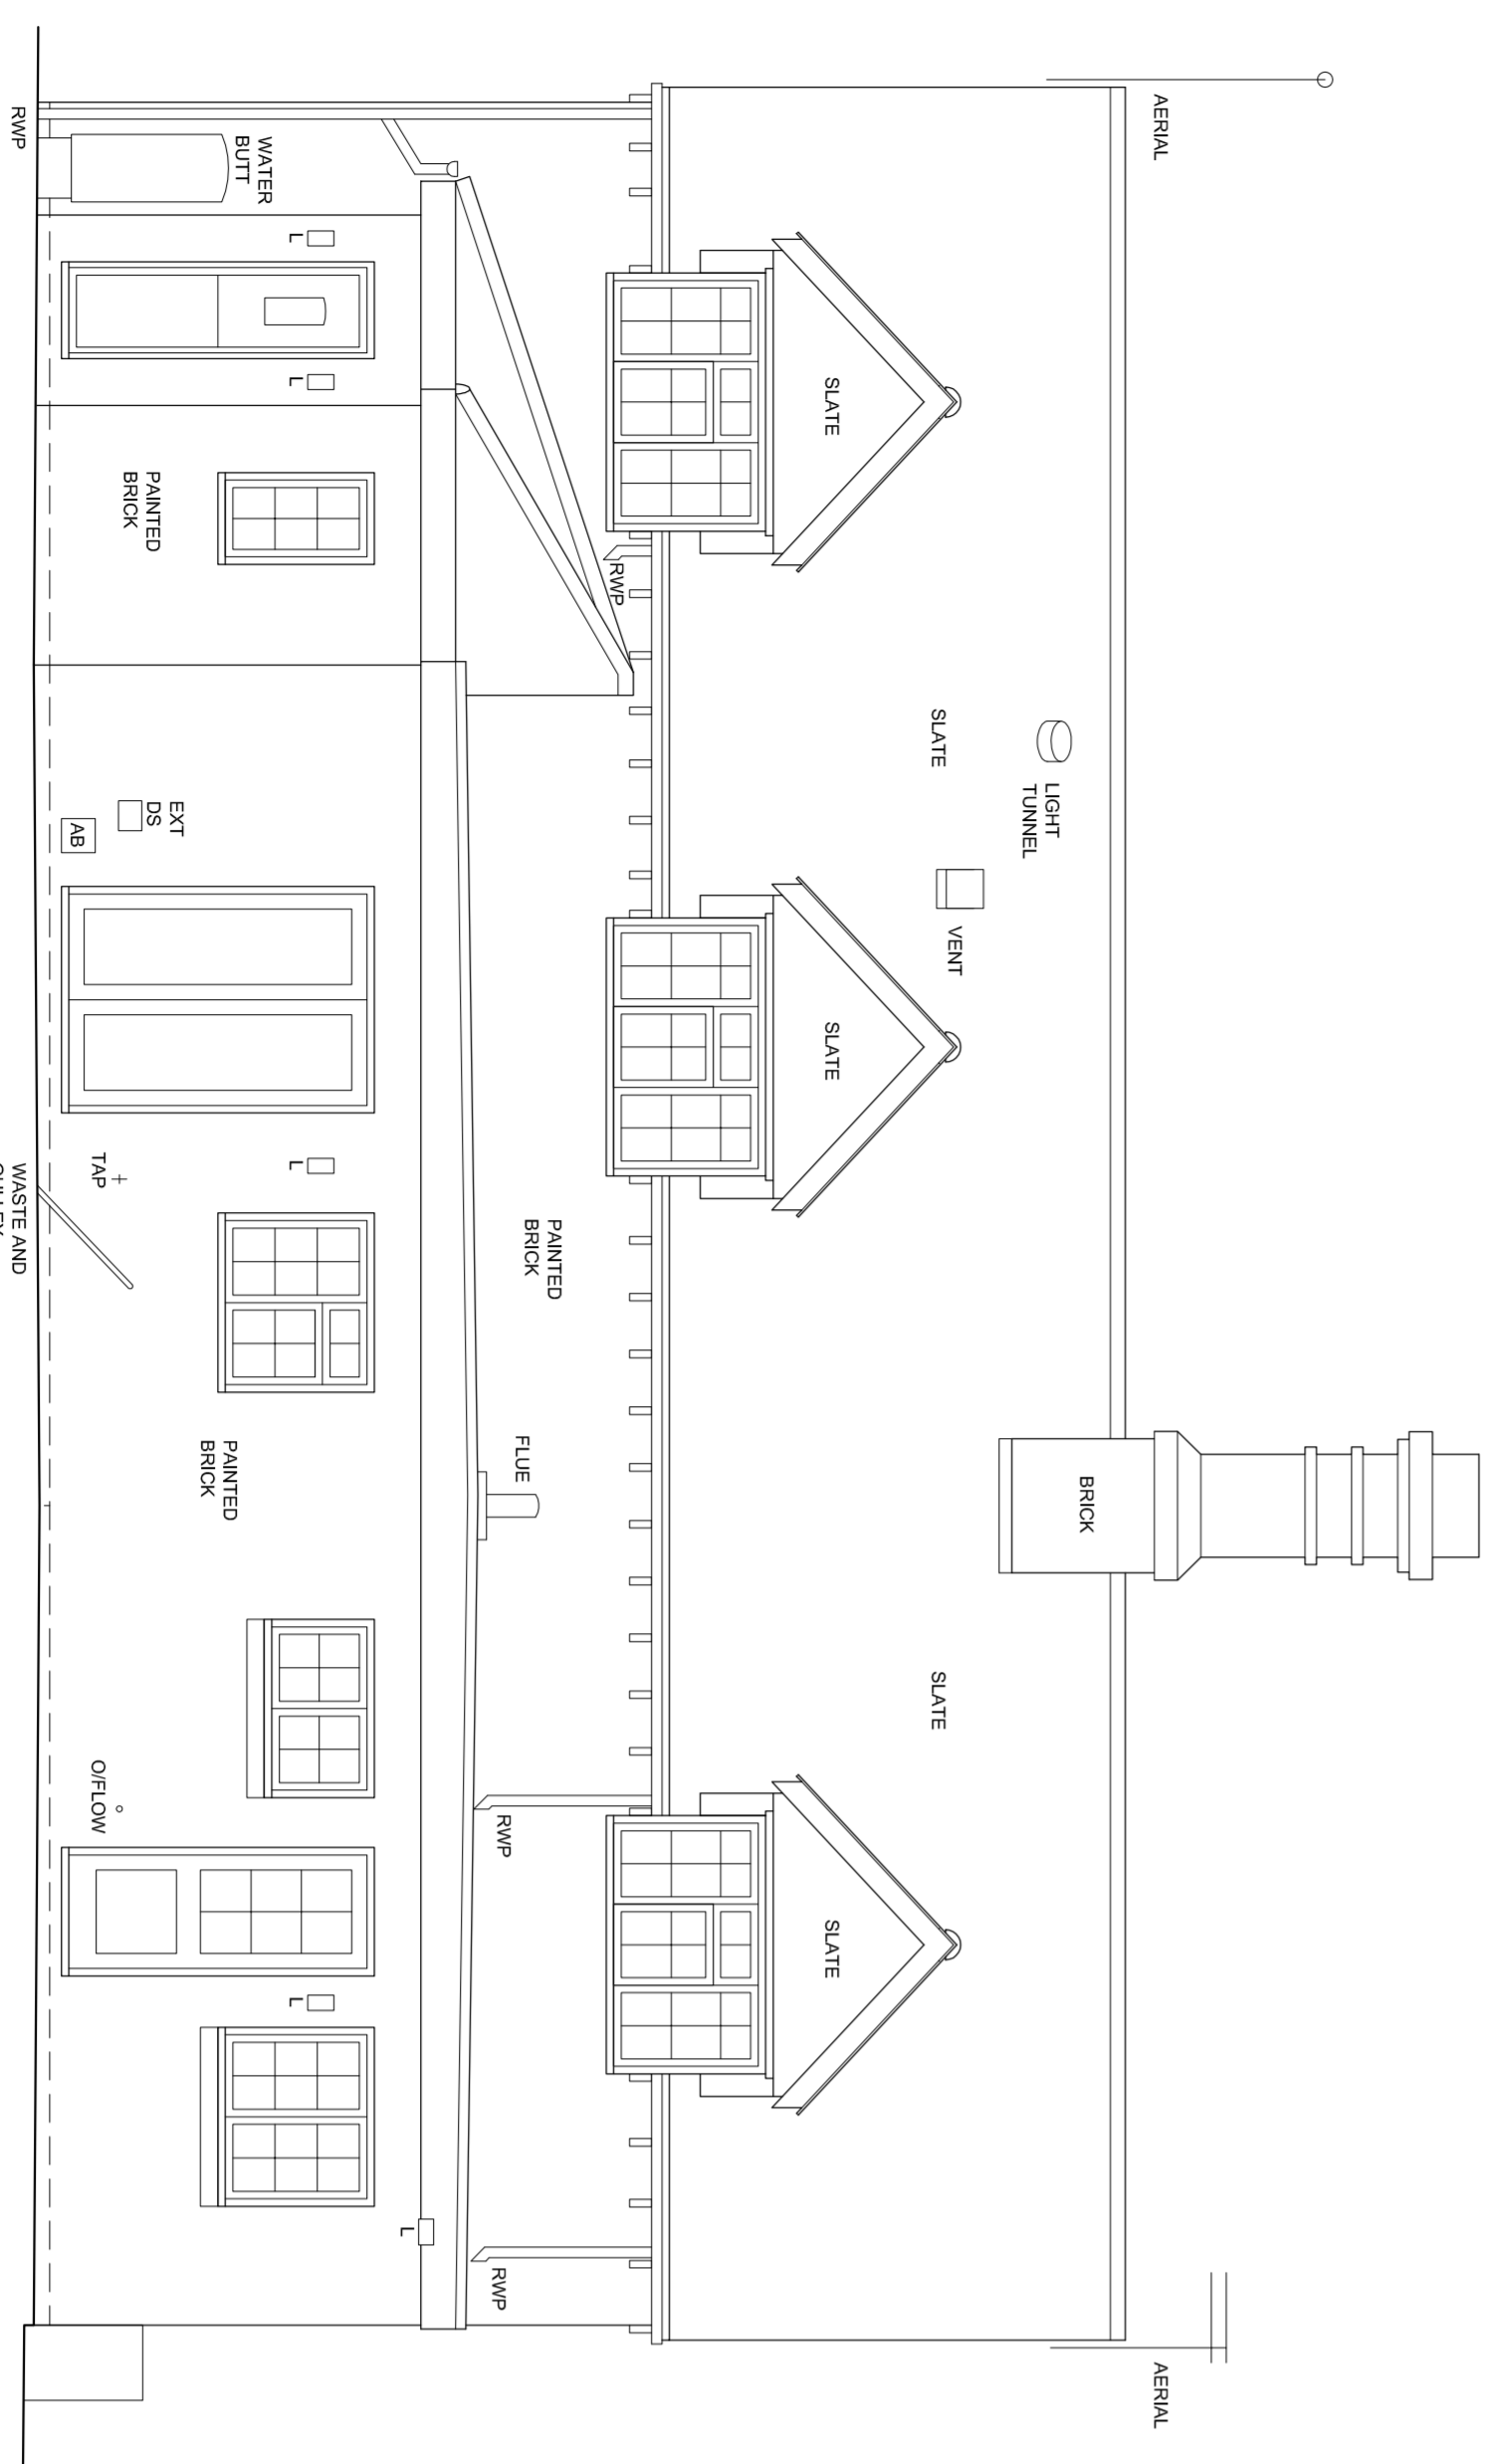

NORTH WEST ELEVATION

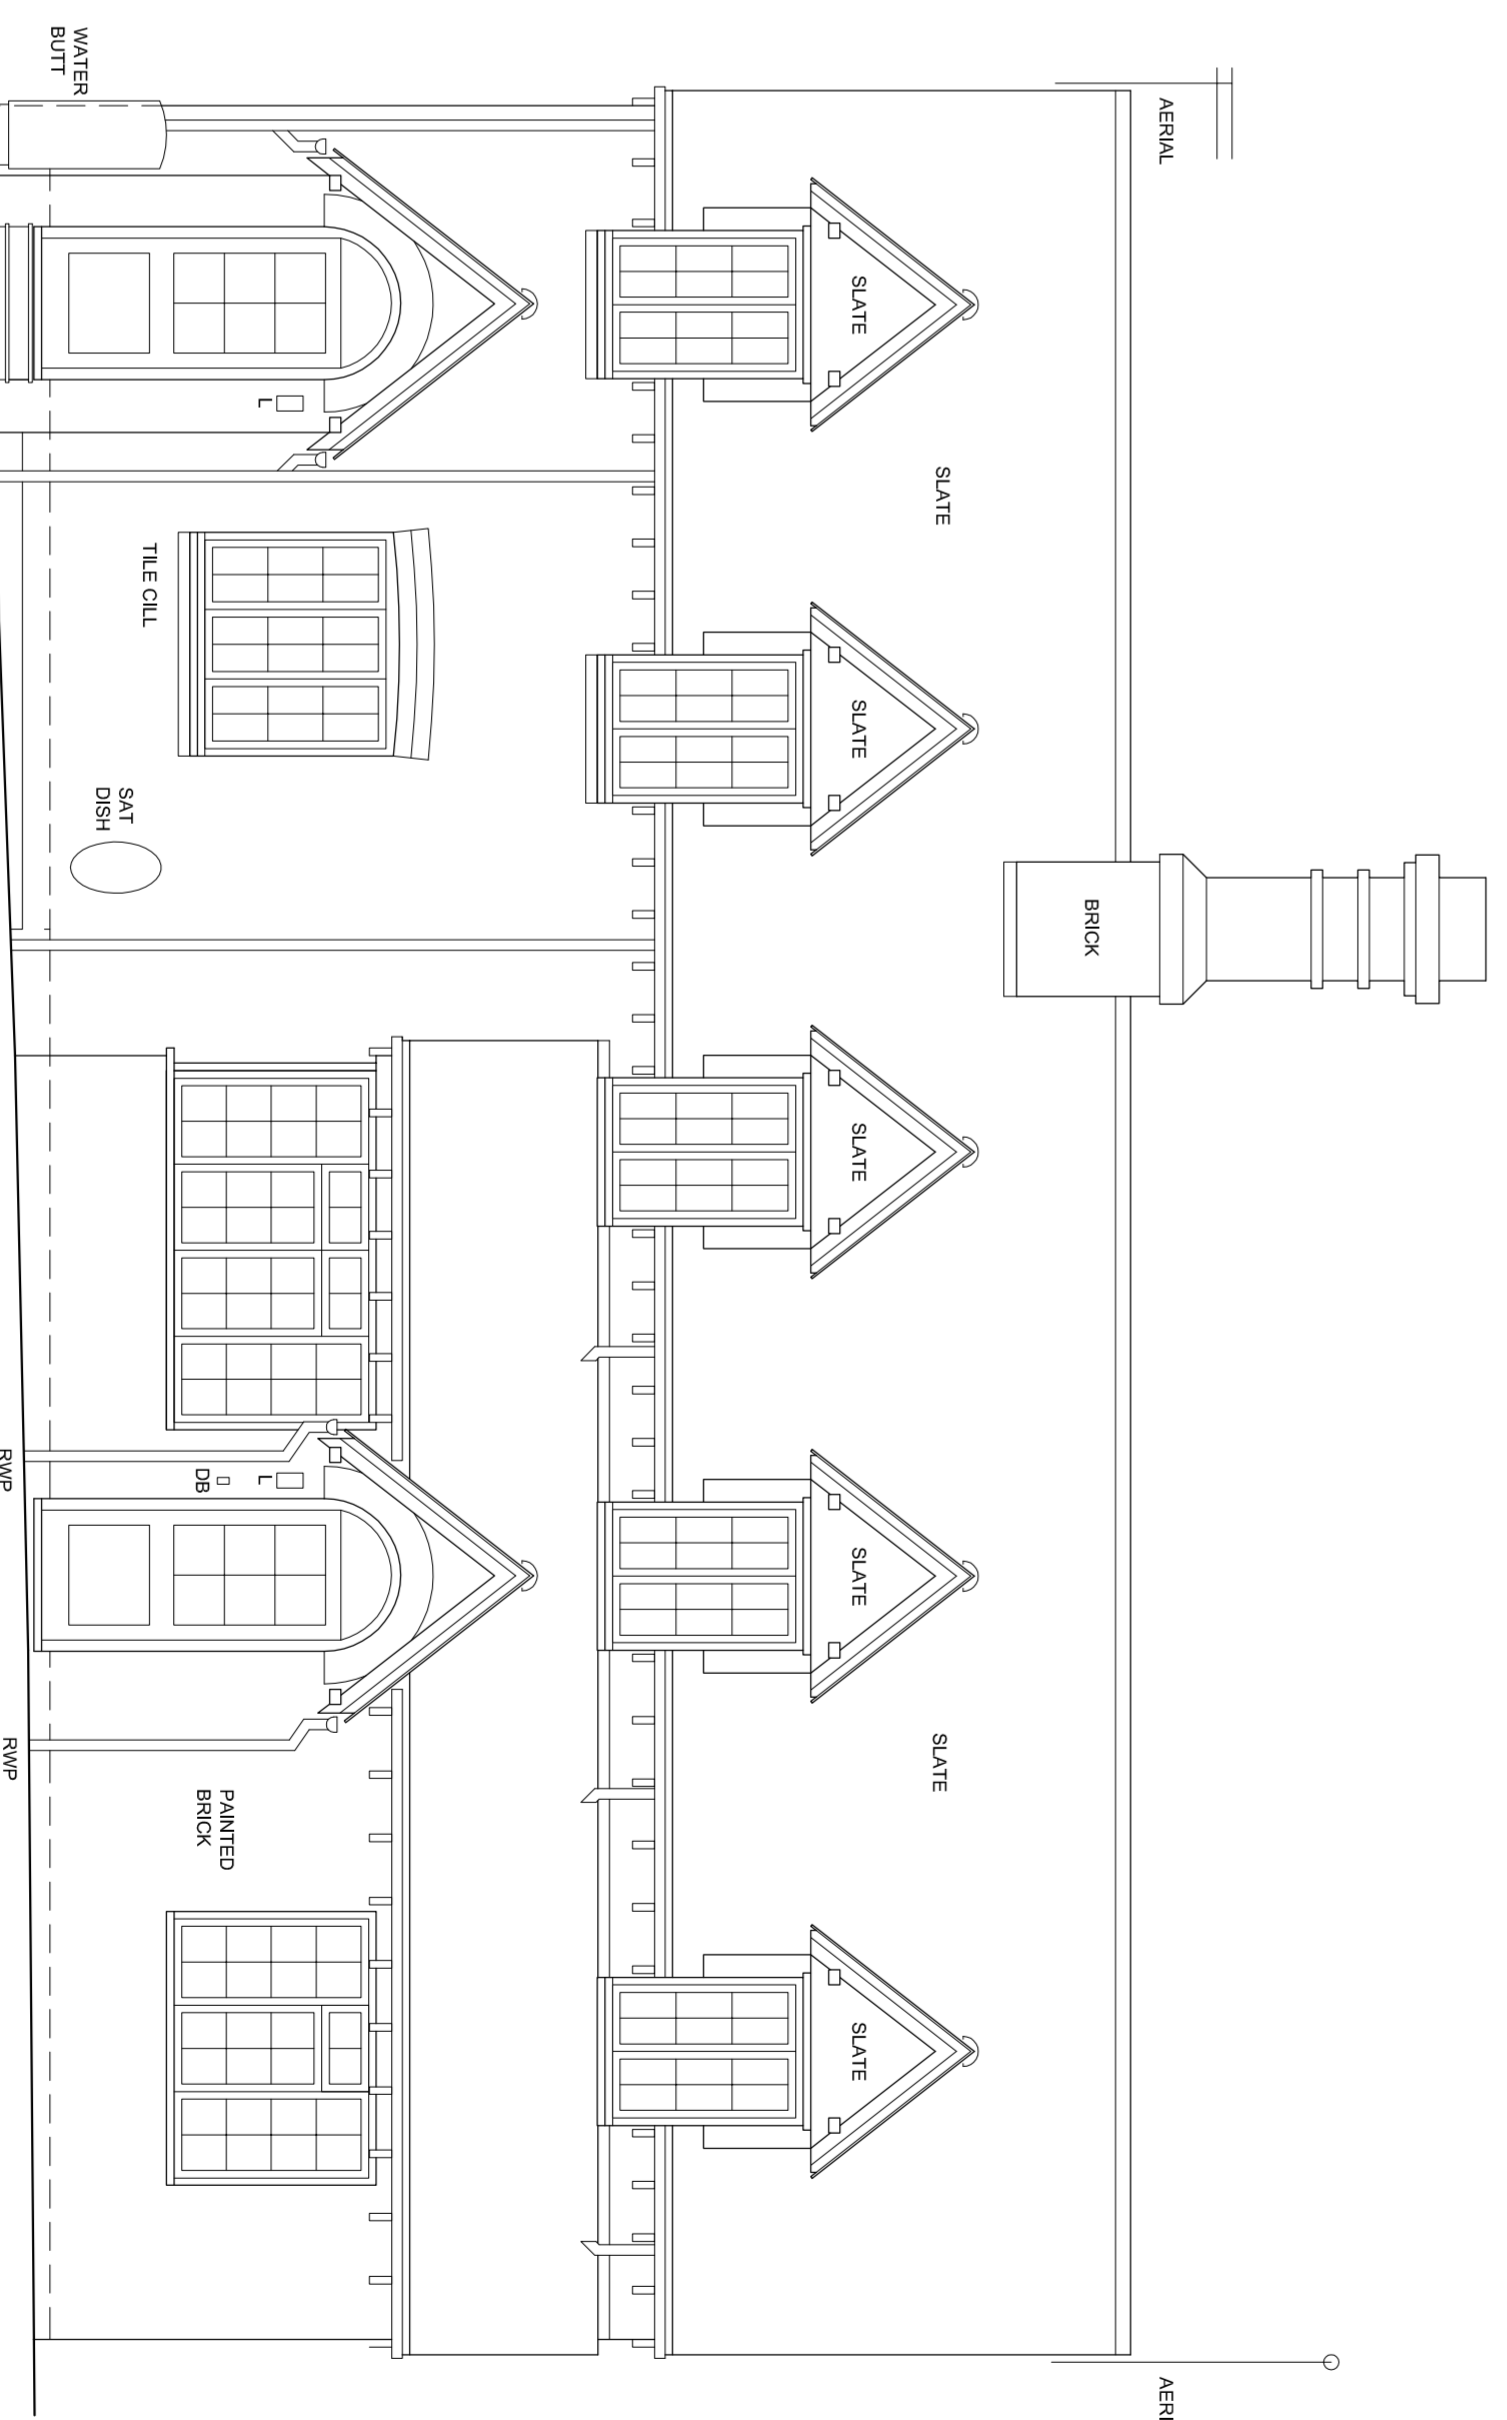

SOUTH EAST ELEVATION

Sunstone
 Design

ARCHITECTURAL
 CONSULTANTS
 T 01962 713873
 F 01962 713873
 E studiosunstone@sunstone.co.uk
 A The Corden House, Highbridge
 Road, Ivyford Moor, SO 21 1RL

HAZEL COTTAGE,
 ROUNDWOOD,
 MICHELLEVER

EXISTING ELEVATIONS
 AND SECTION

JOB NO: 06-22 MAY 2022
 SCALE: 1:50 @ A1, 1:100 @ A3

DRAWING NO: 04