



SOUTH WEST ELEVATION

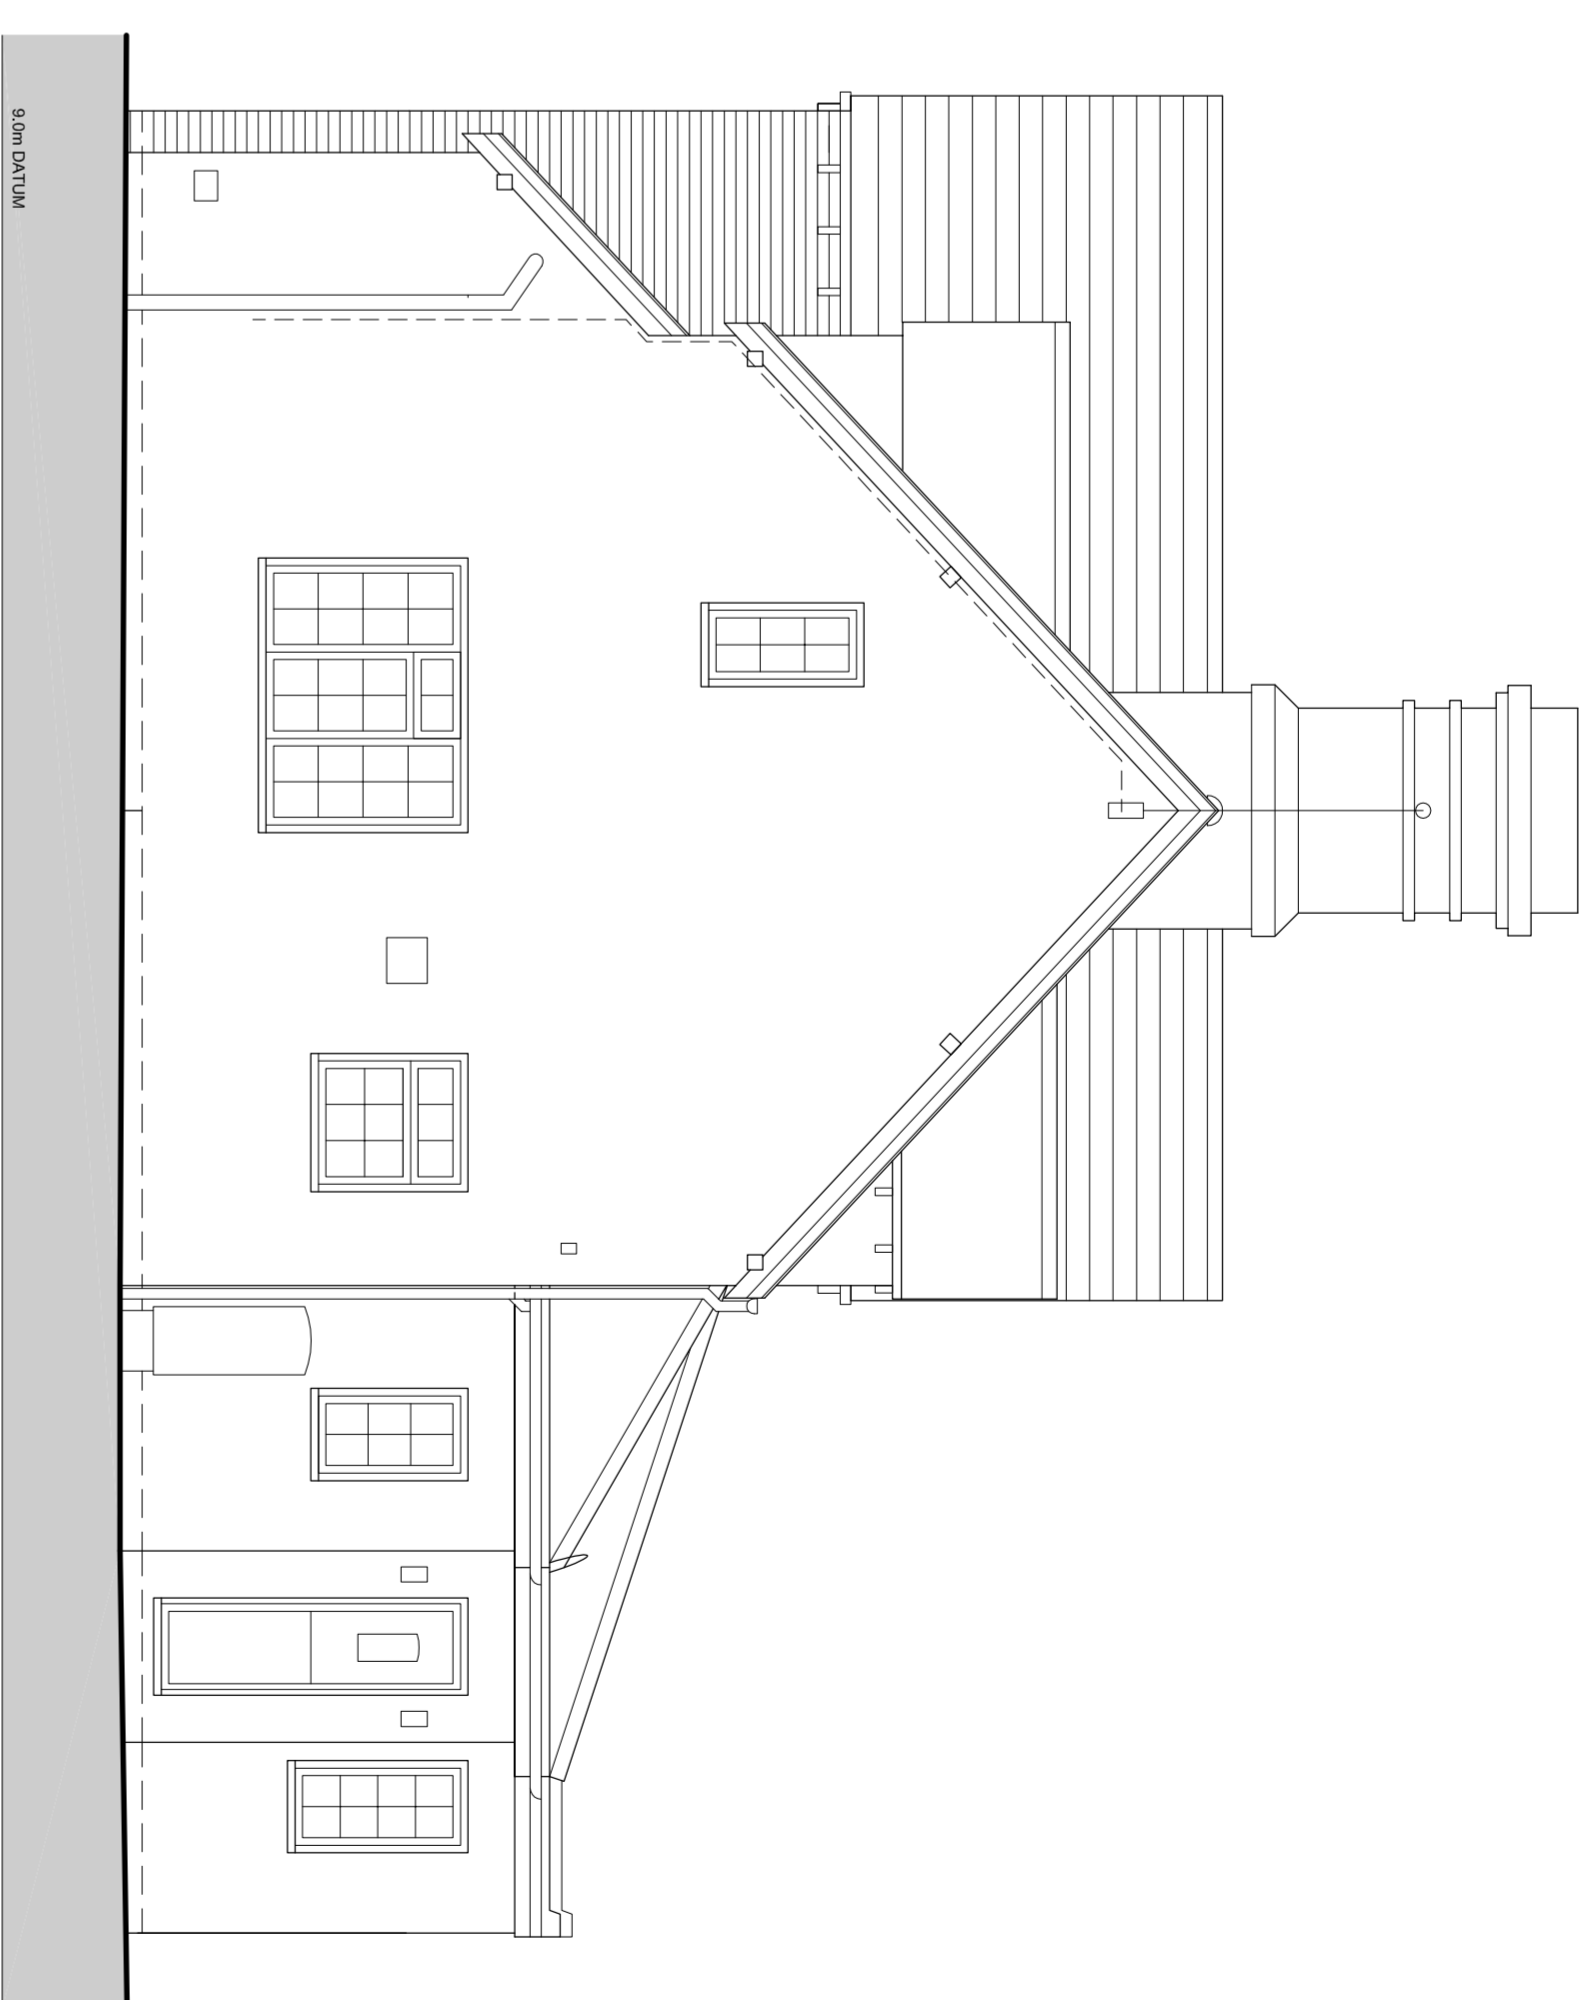

NORTH EAST ELEVATION

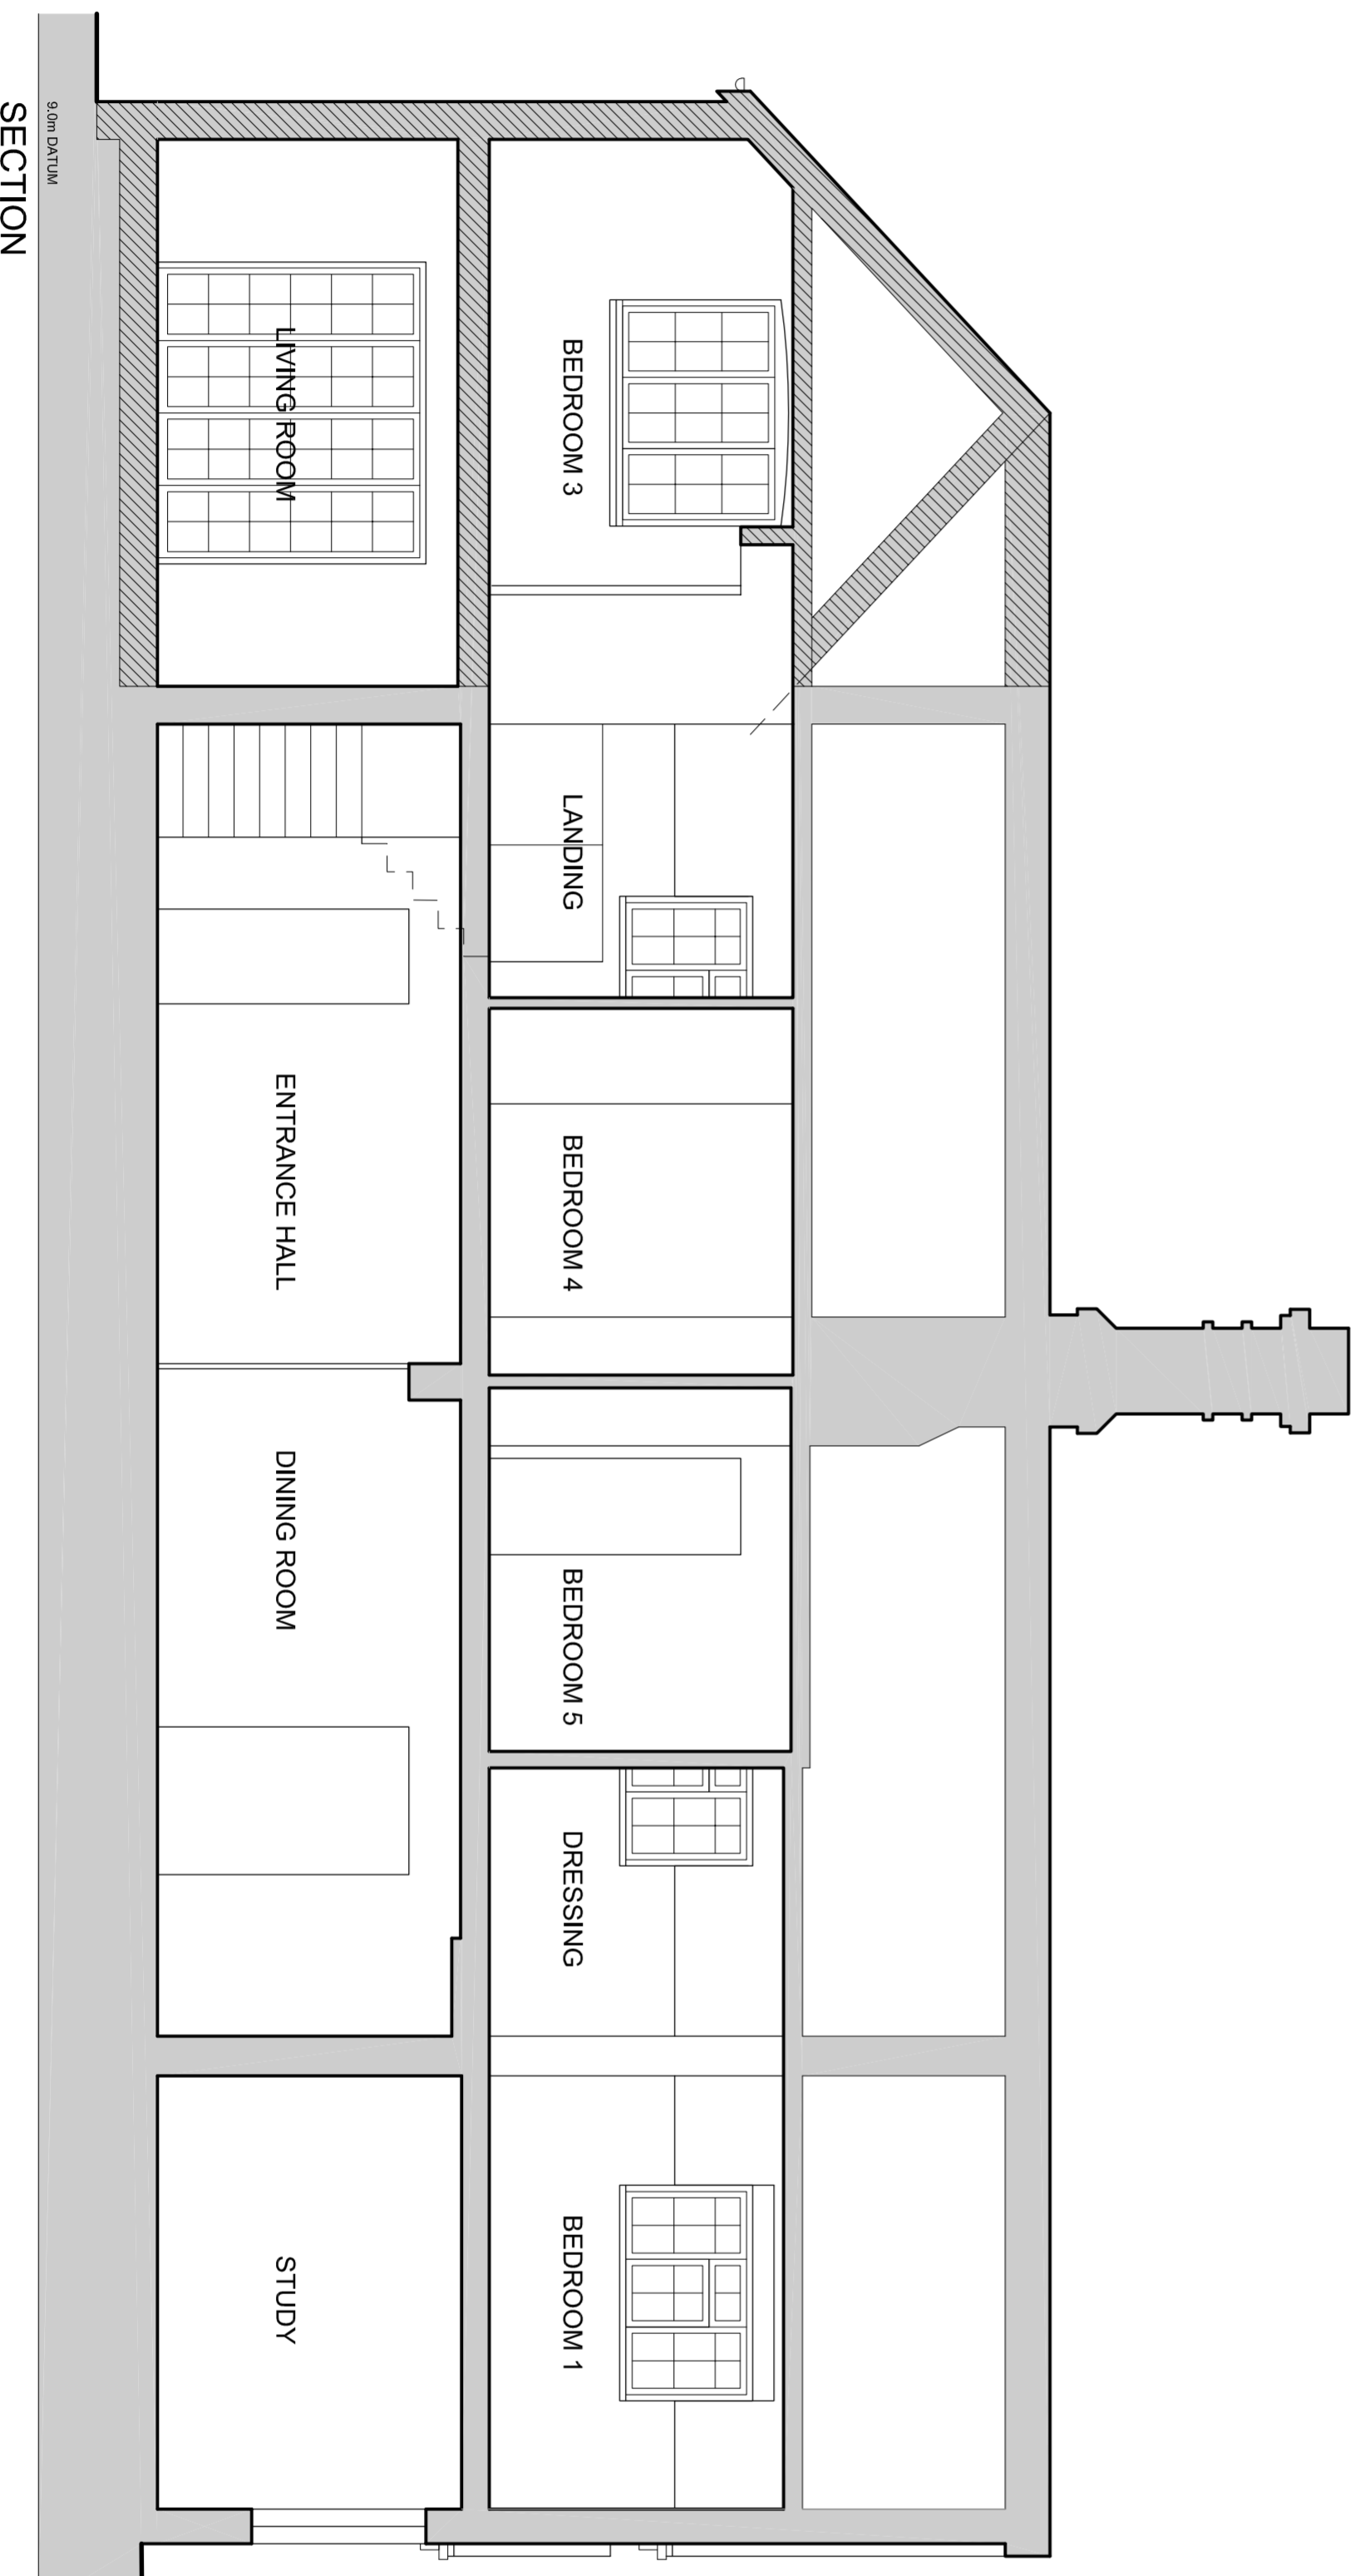

SECTION

**MATERIALS KEY:**

- 1 WALLS - PAINTED BRICKWORK - COLOUR WHITE TO MATCH EXISTING
- 2 CHIMNEY - BRICKWORK - COLOUR RED BROWN TO MATCH EXISTING
- 3 ROOFWORK - SLATE - COLOUR GREY TO MATCH EXISTING
- 4 ROOFWORK - SLATE - COLOUR GREY TO MATCH EXISTING
- 5 DOORS - PAINTED TIMBER - COLOUR WHITE TO MATCH EXISTING
- 6 RAINWATER GOODS - UPVC - COLOUR BLACK
- 7 FASONS AND BRACKETS - PAINTED TIMBER - COLOUR BLACK TO MATCH EXISTING

**Sunstone**  
**Design**  
ARCHITECTURAL  
CONSULTANTS  
T 01962 713873  
F 01962 713873  
E [studio@sunstonedesign.co.uk](mailto:studio@sunstonedesign.co.uk)  
A The Garden House, Highbridge  
Road, Twyford Moors SO21 1RL

**HAZEL COTTAGE,  
ROUNDWOOD,  
MICHELDEVER**

**PROPOSED SW + NE  
ELEVATIONS AND SECTION**  
JOB NO: 06\_22 MAY 2022  
SCALE: 1:50 @ A1, 1:100 @ A3  
**DRAWING NO: 08**