


ROOF PLAN
 SCALE: 1:100

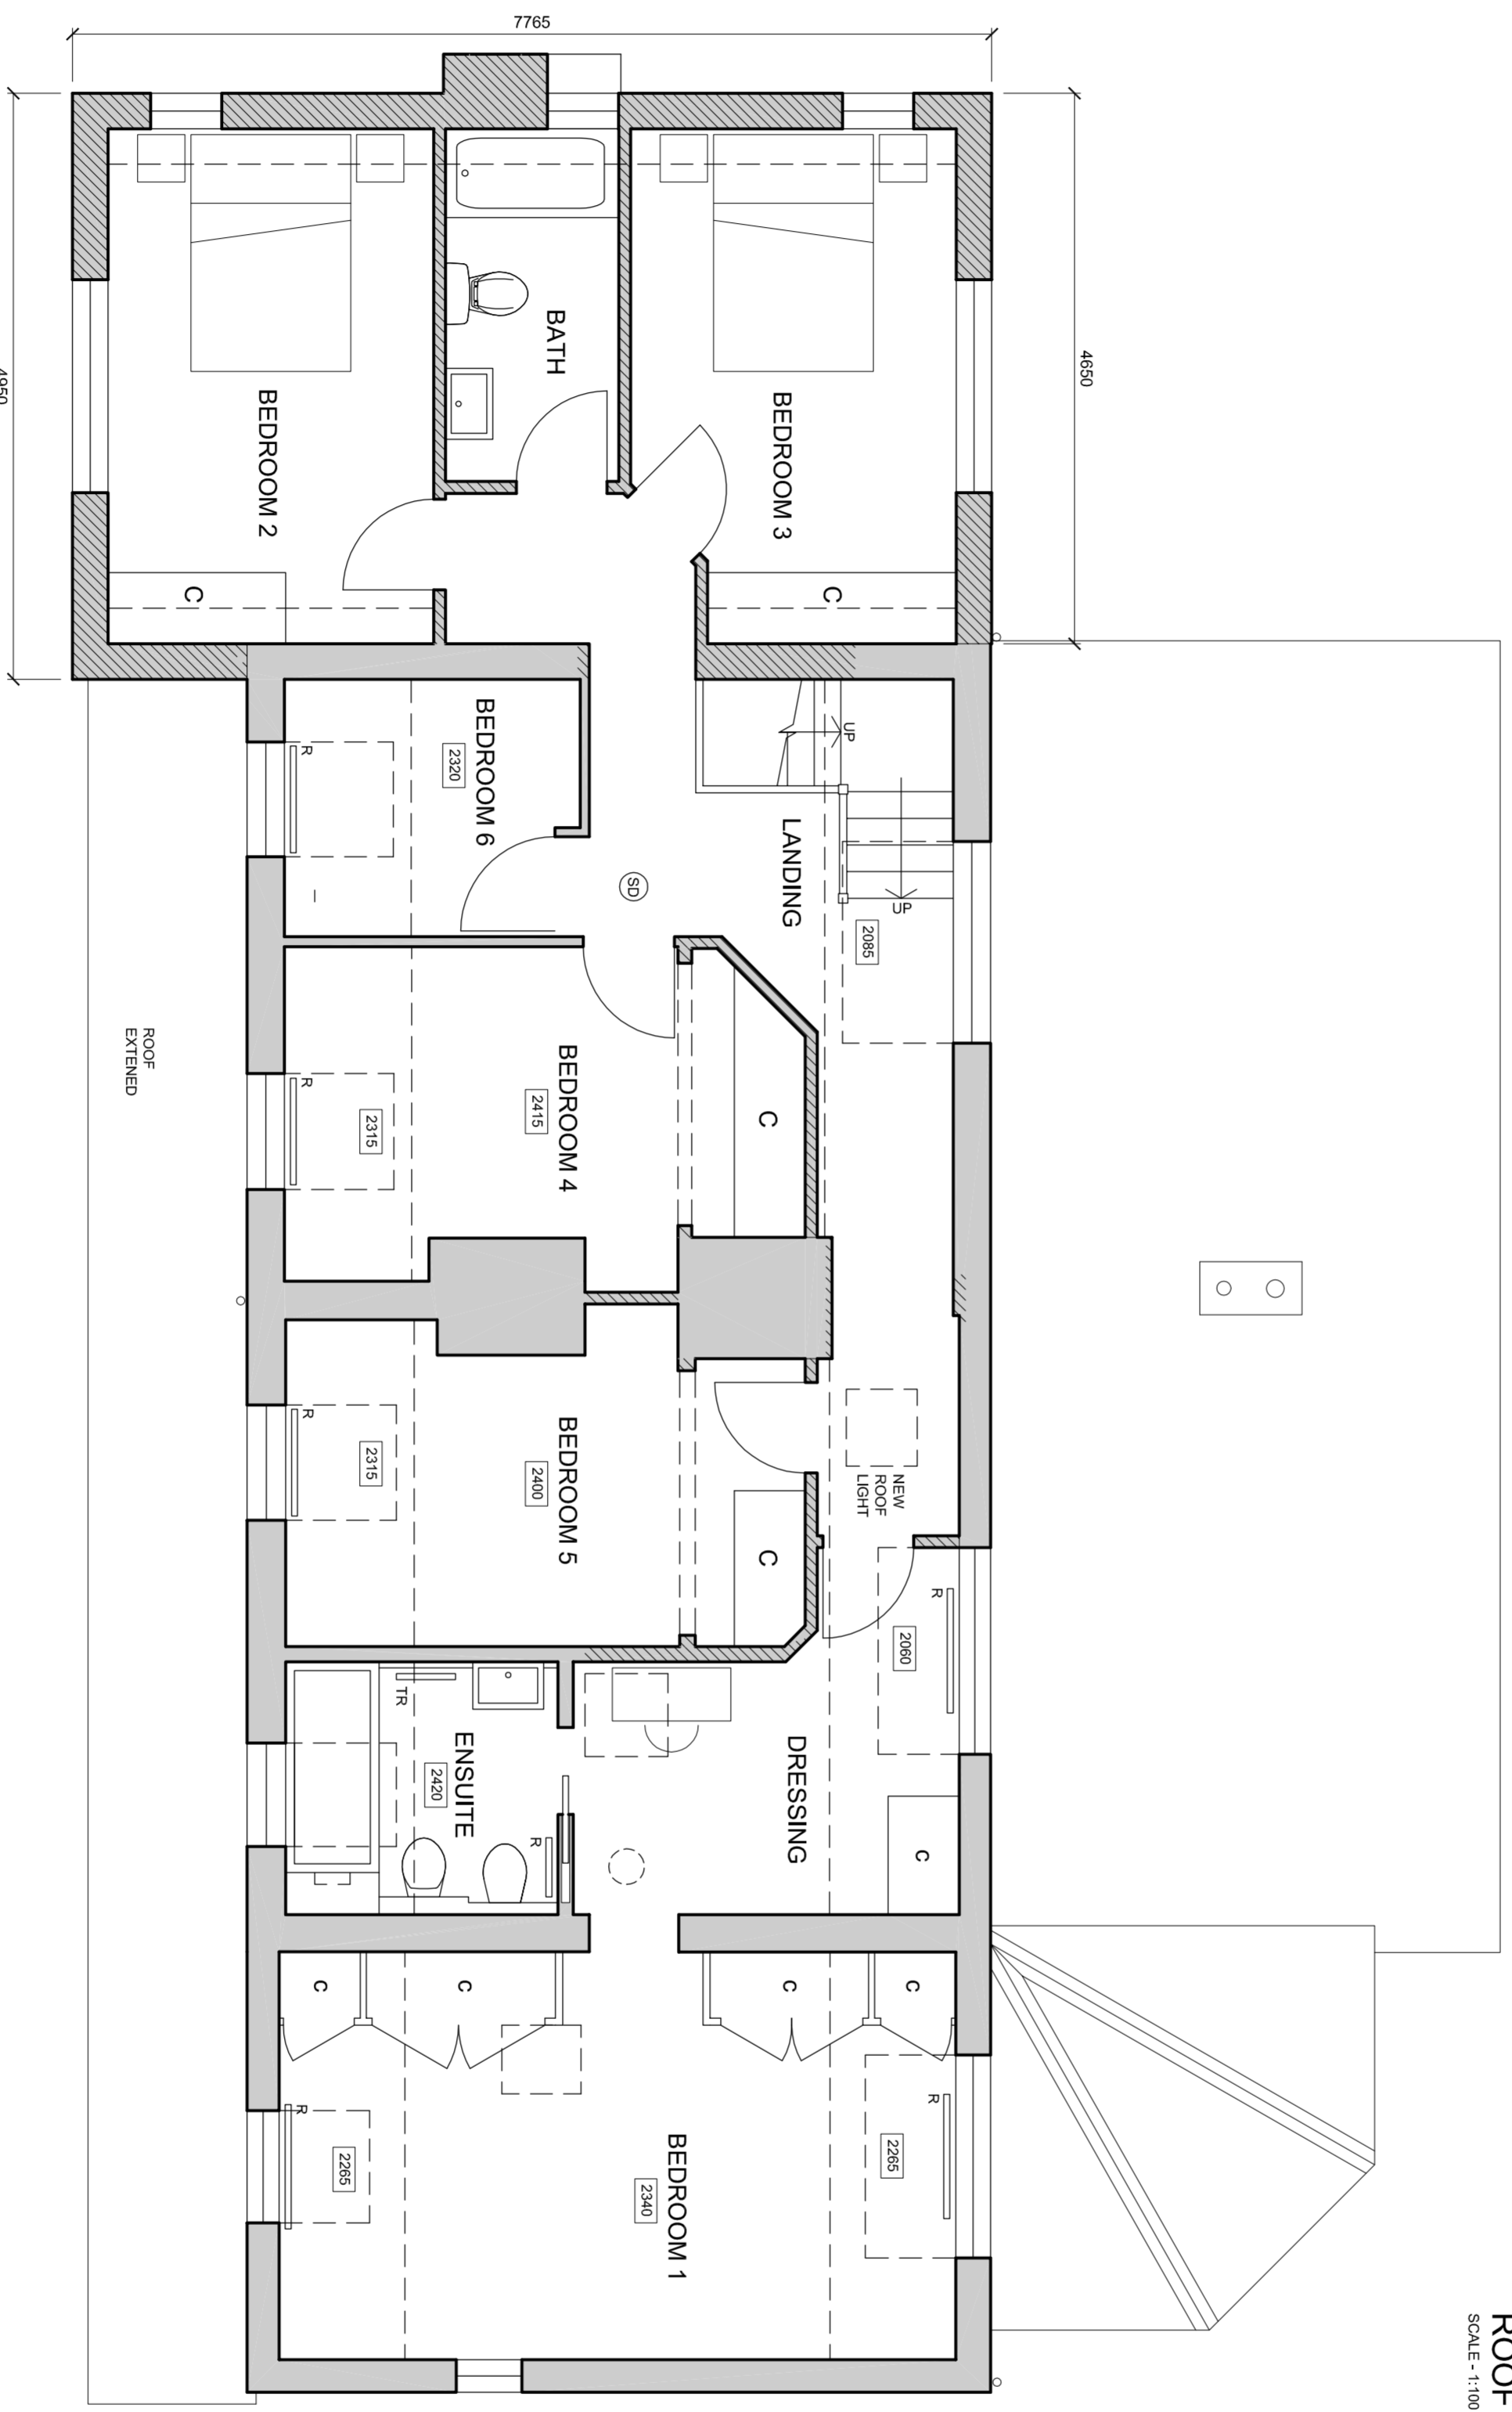

FIRST FLOOR PLAN

KEY:
 NEW WORK
 REMOVED ITEMS

Sunstone
Design
 ARCHITECTURAL
 CONSULTANTS
 T 01962 713873
 F 01962 713873
 E studios@sunstonedesign.co.uk
 A The Garden House, Highbridge
 Road, Twyford, Gloucestershire, SO21 1RL

HAZEL COTTAGE,
 ROUNDWOOD,
 MICHELDEVER
 PROPOSED FIRST
 FLOOR + ROOF PLANS
 JOB NO: 06-22 MAY 2022
 SCALE: 1:50 @ A1, 1:100 @ A3
DRAWING NO: 06