



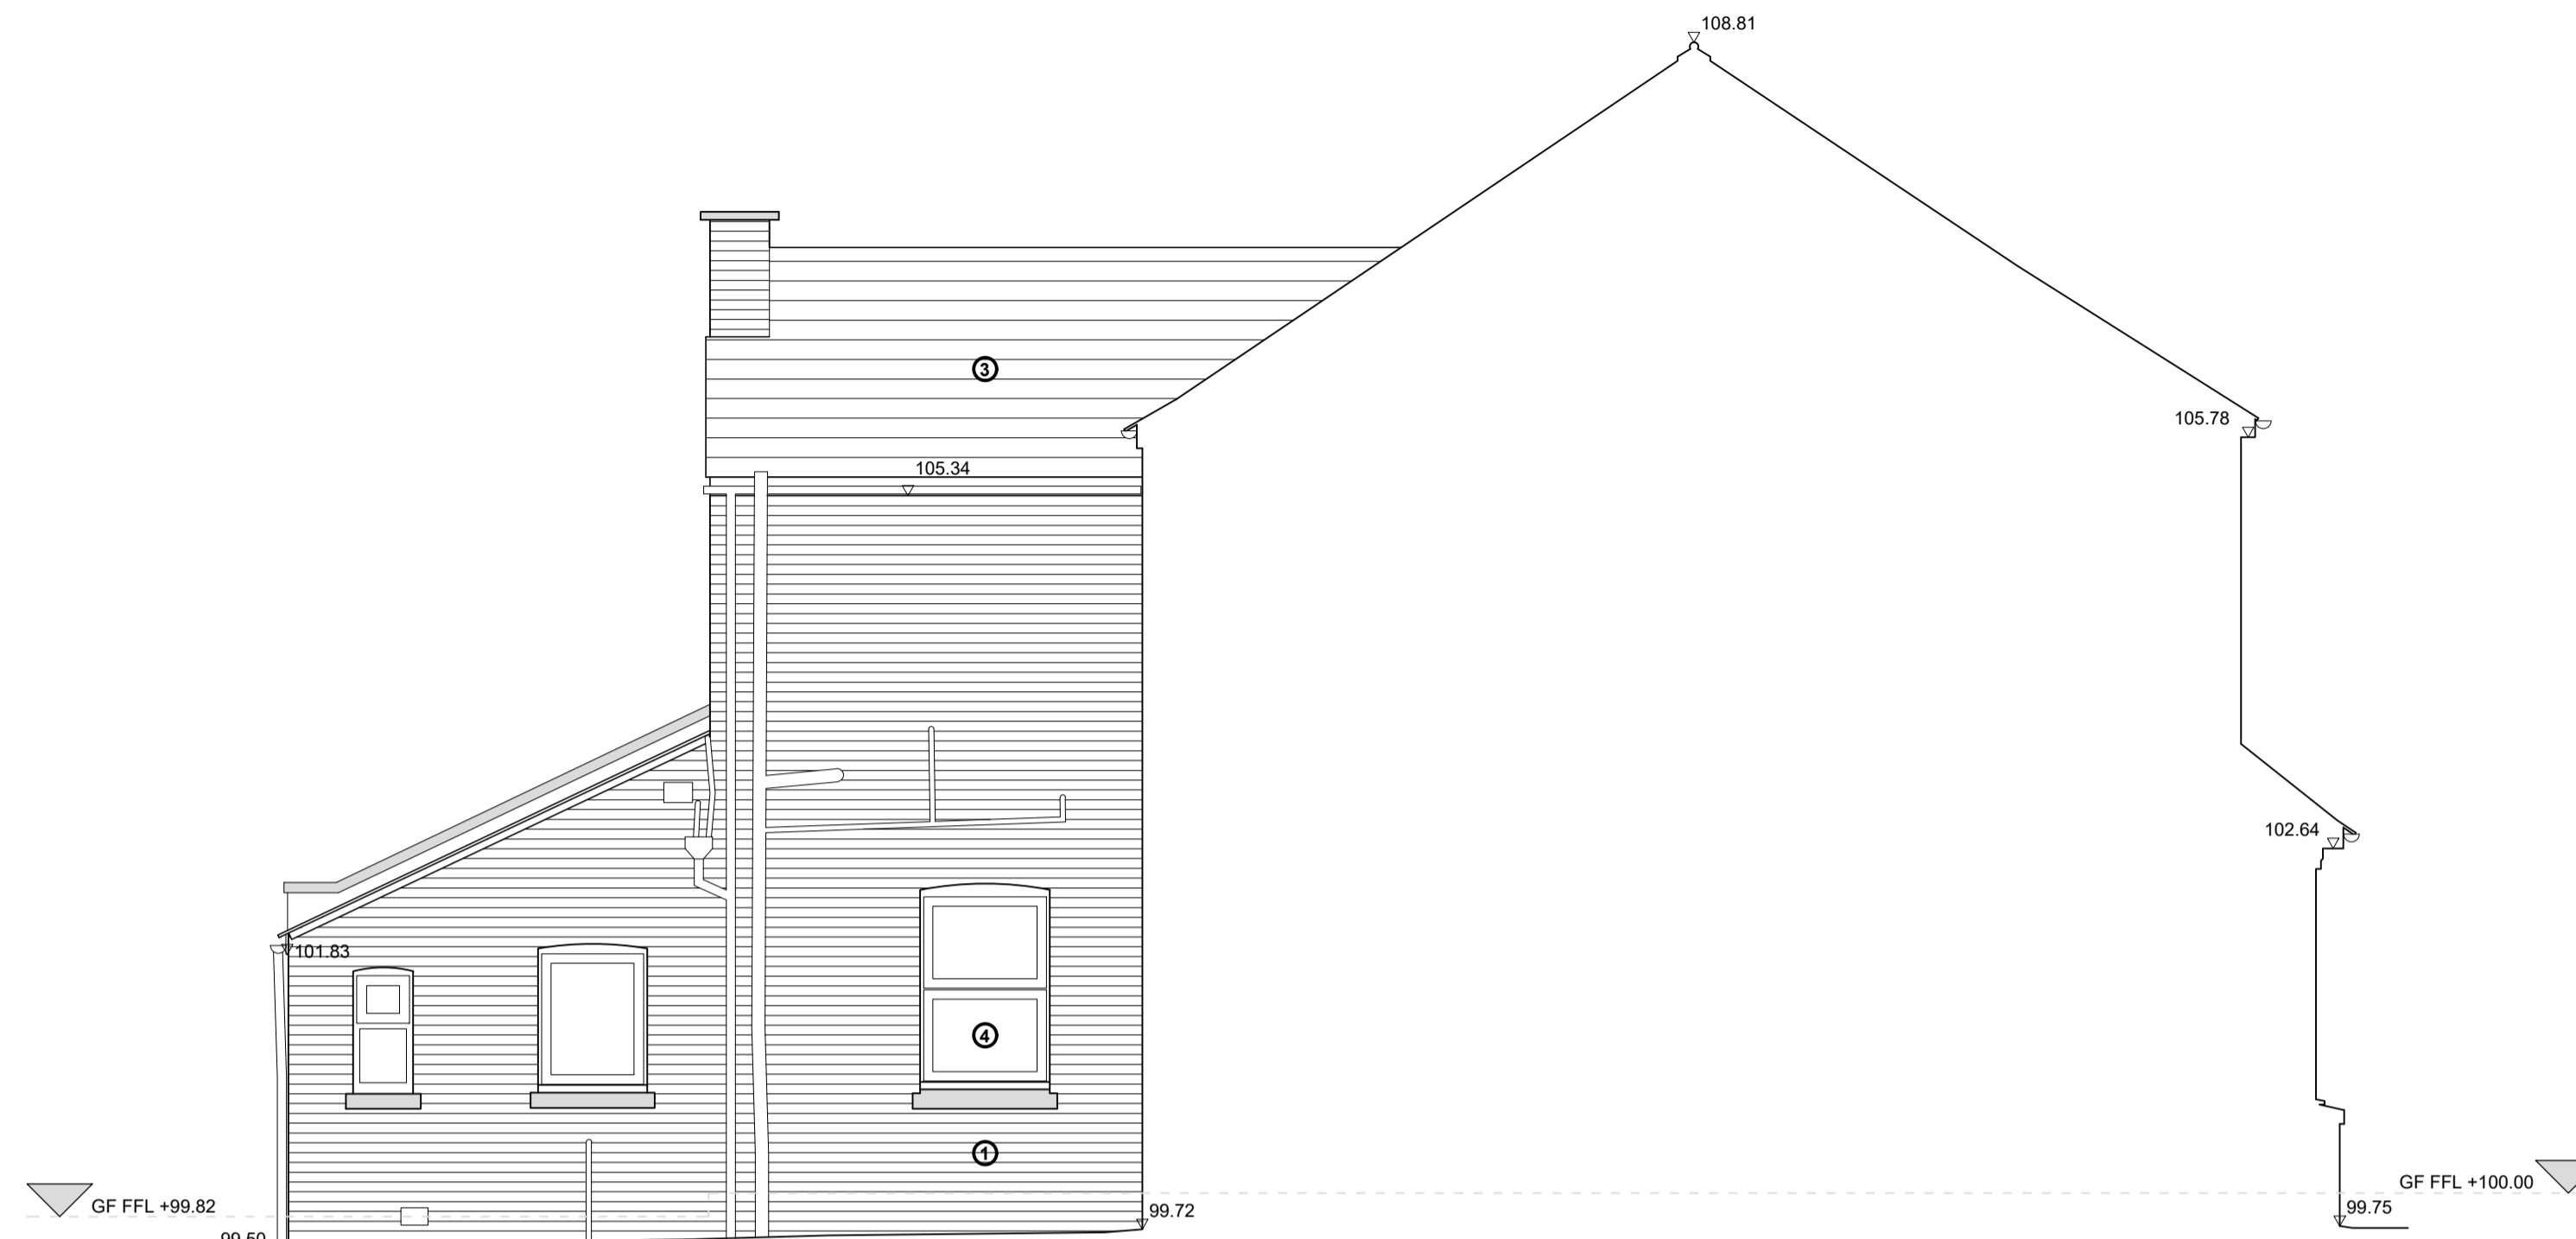


Existing East Elevation 1-50@A1

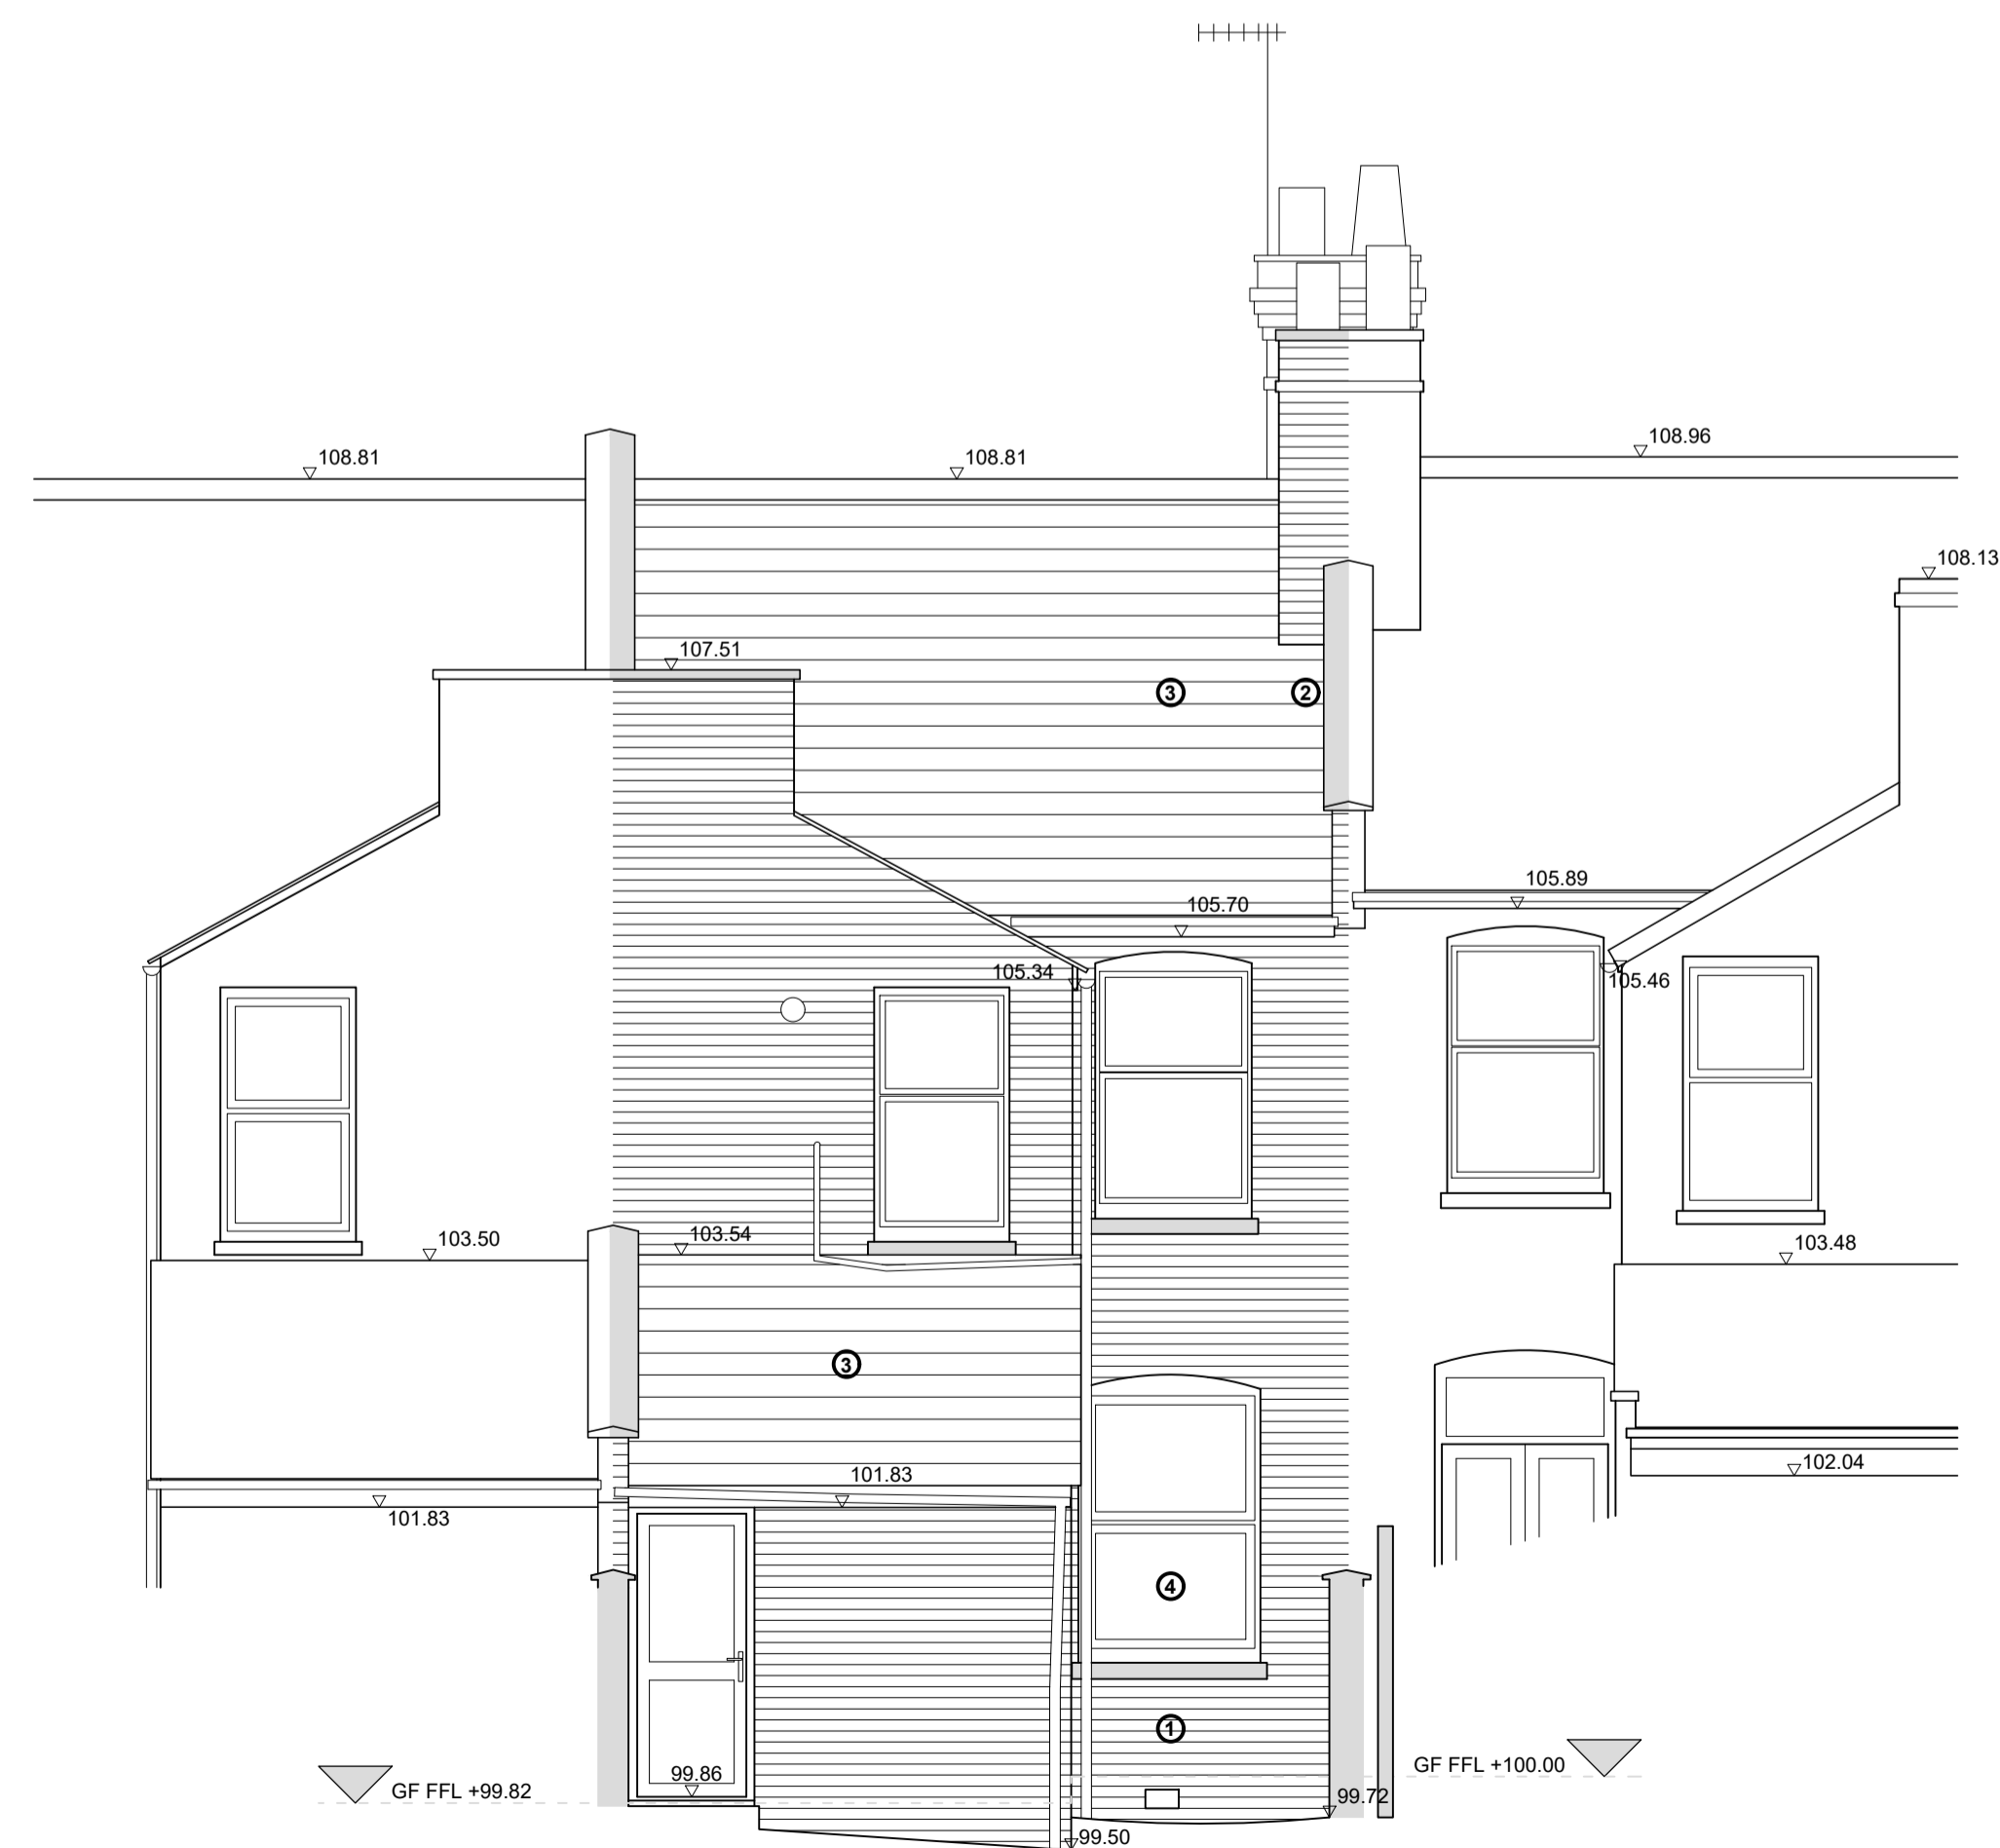

Existing South Elevation 1-50@A1



Existing West Elevation 1-50@A1

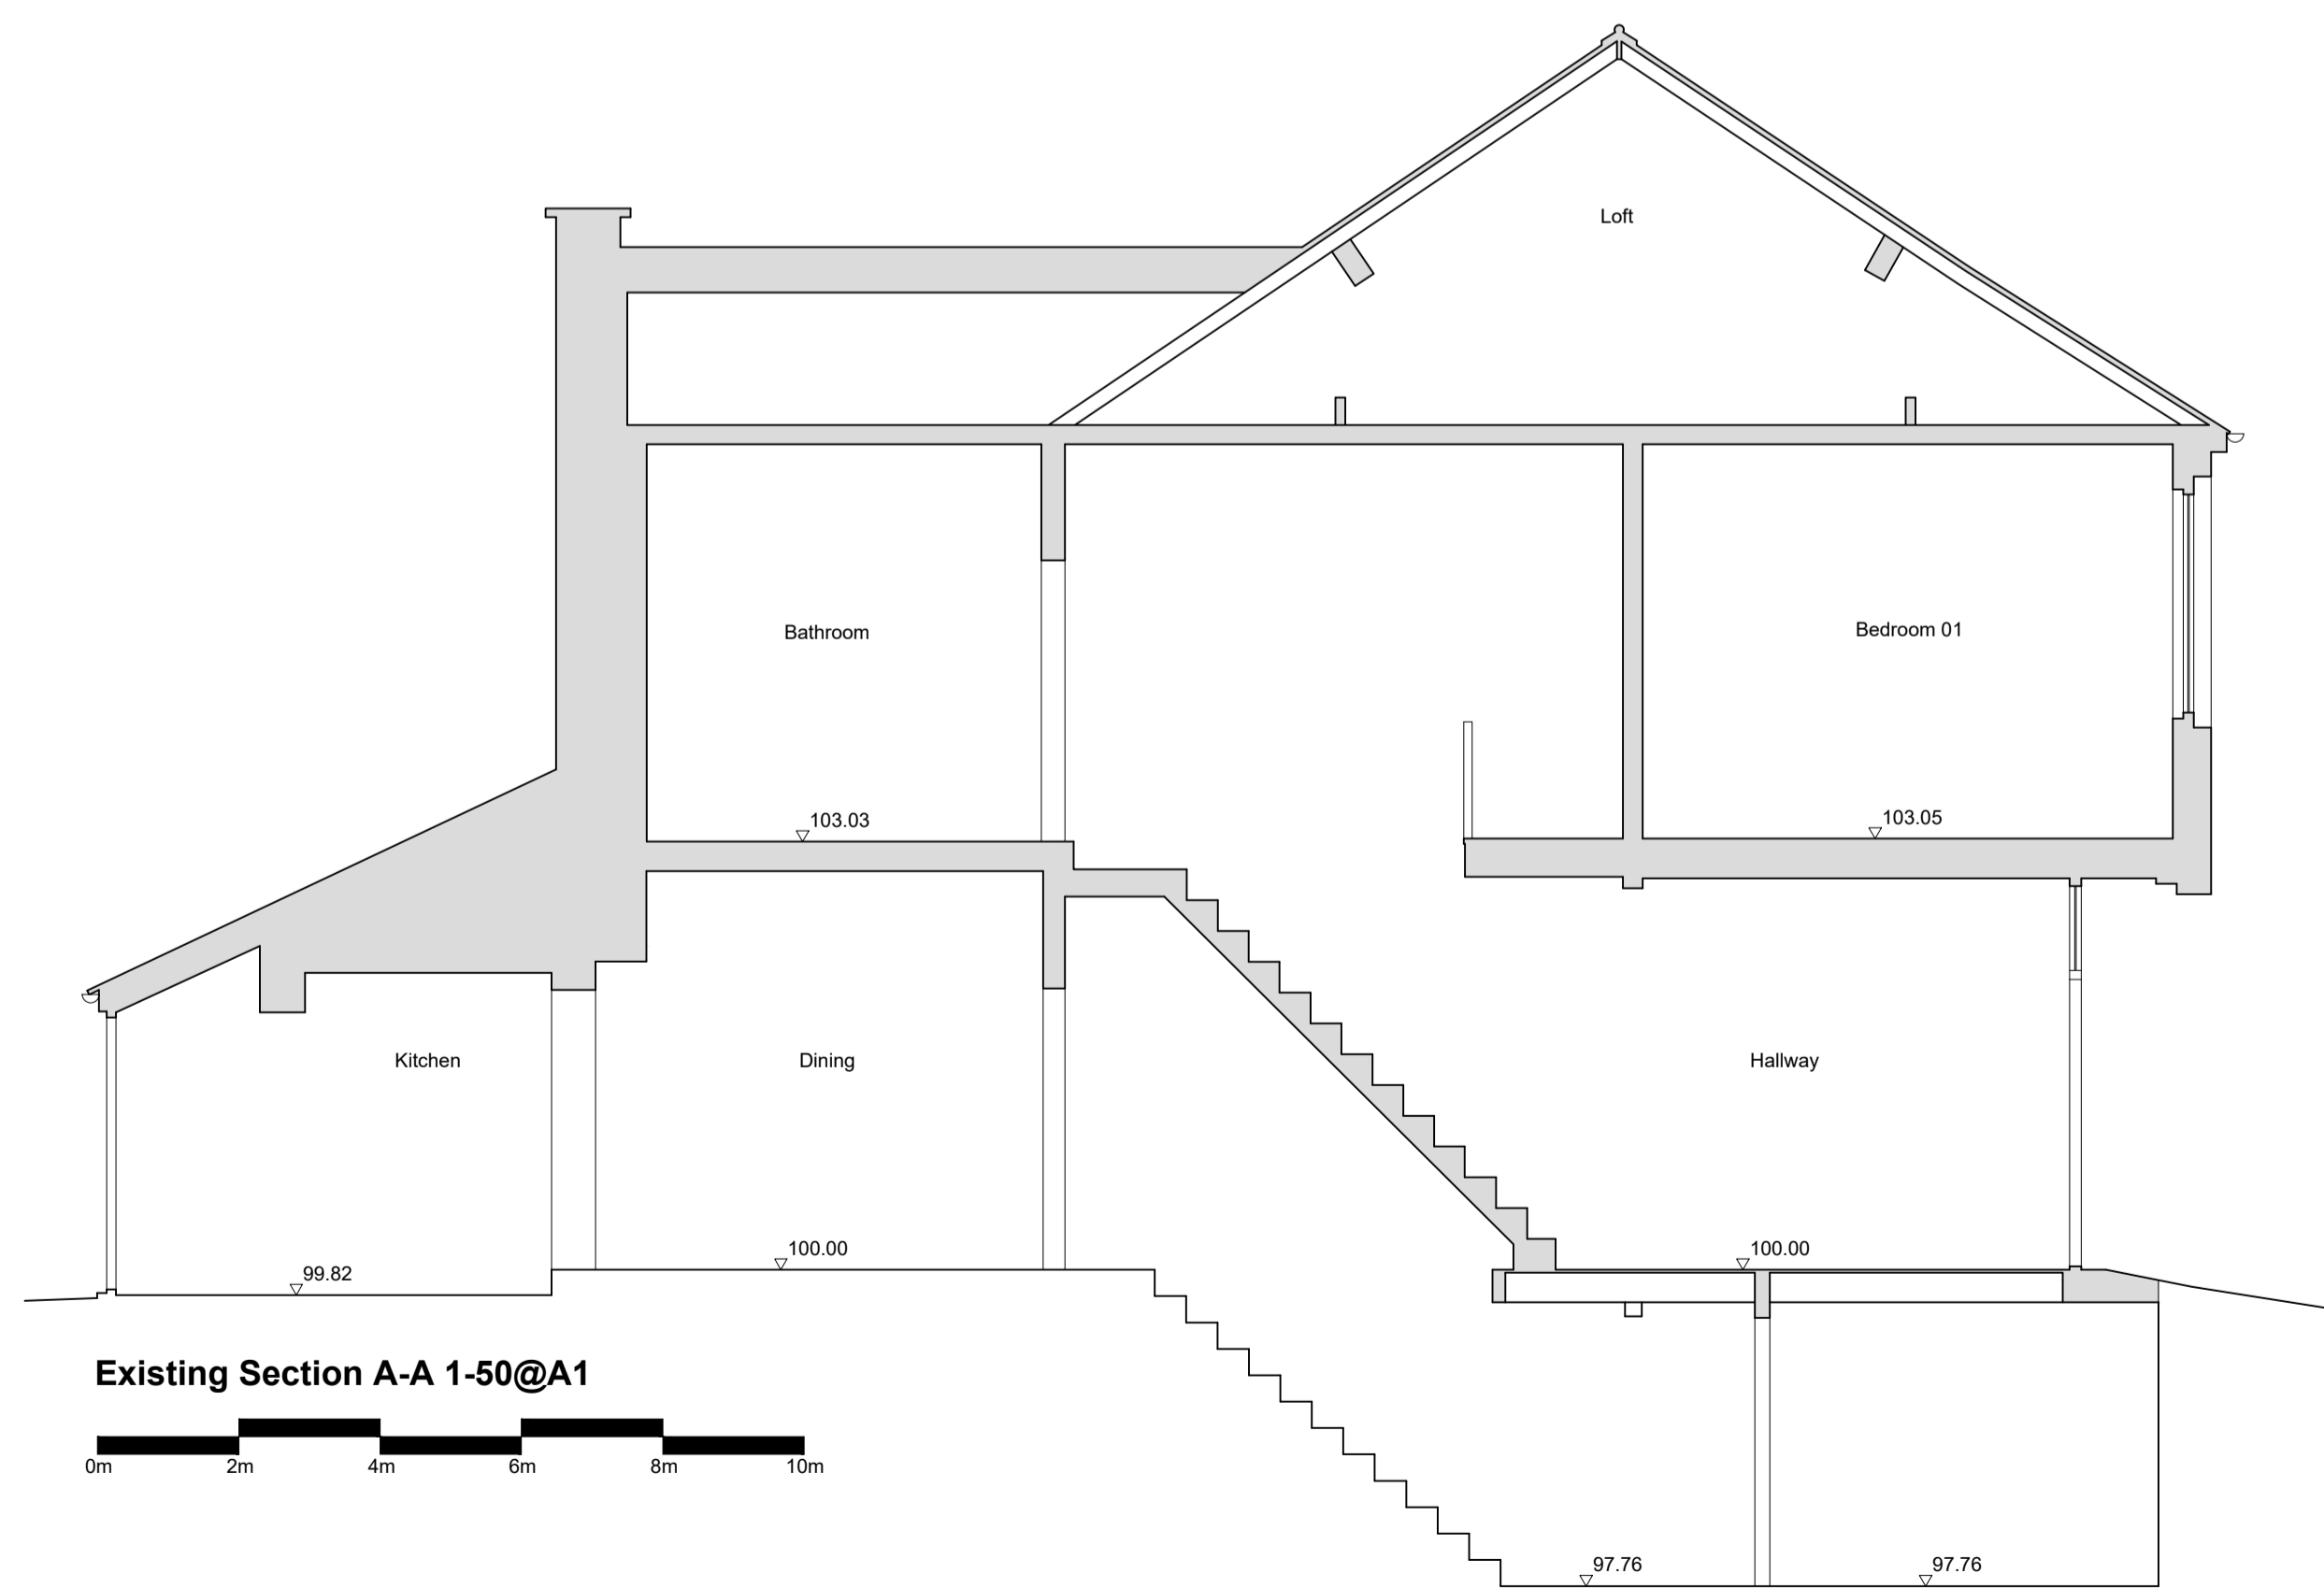

Existing Section A-A 1-50@A1



**MATERIALS LEGEND**

- 1 Facing brickwork
- 2 Stone coping
- 3 Plain roof tiles
- 4 uPVC glazing - white

**UNITY**  
ARCHITECTS

**MIDLANDS**  
11 Dormer Place  
Leamington Spa  
Warwickshire  
CV32 5AA

**LONDON**  
13 Hanover Square  
Mayfair  
London  
W1S 1HN

E office@unityarchitects.co.uk  
 W www.unityarchitects.co.uk

**PROJECT:**  
35 Granville Street  
Leamington Spa  
CV32 5XW

**DRAWING NAME:**  
Existing Elevations

**DRAWING STAGE:** PLANNING

**SUITABILITY:** S1 - COORDINATION

|                         |                    |              |                  |               |
|-------------------------|--------------------|--------------|------------------|---------------|
| 21131<br>UA Project No. | 20-02-2022<br>Date | JLY<br>Drawn | 1:50@A1<br>Scale | A<br>Revision |
|-------------------------|--------------------|--------------|------------------|---------------|

**DRAWING NUMBER:**  
021131 - UAL - P1 - XX - DR - A - 2110