



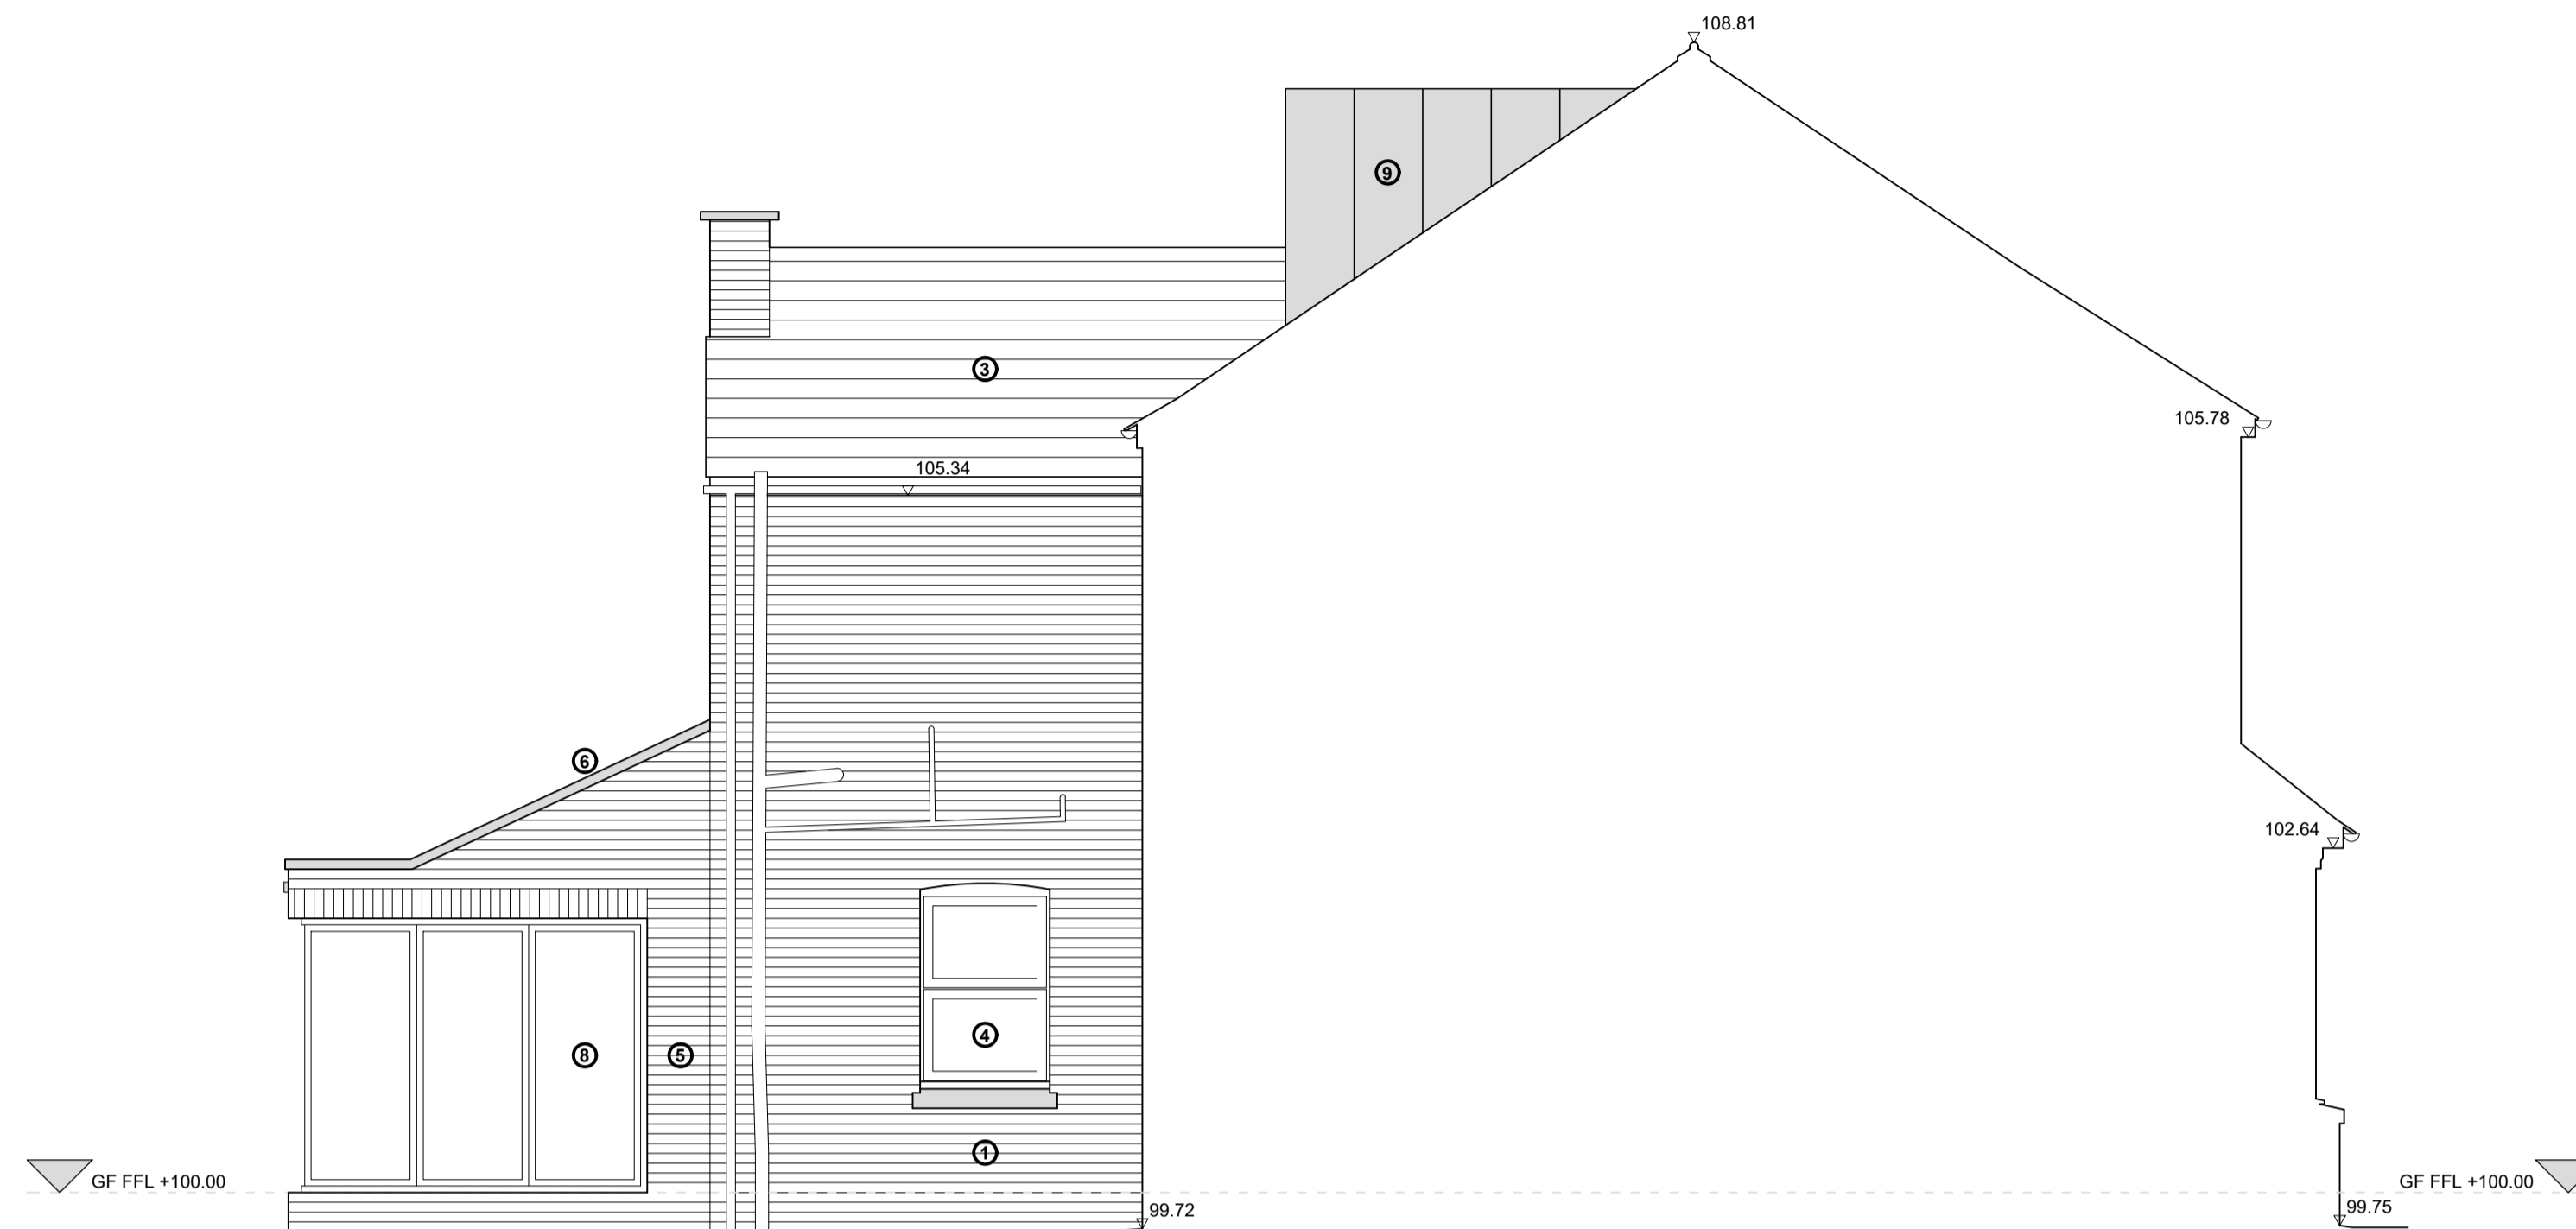


Proposed East Elevation 1-50@A1

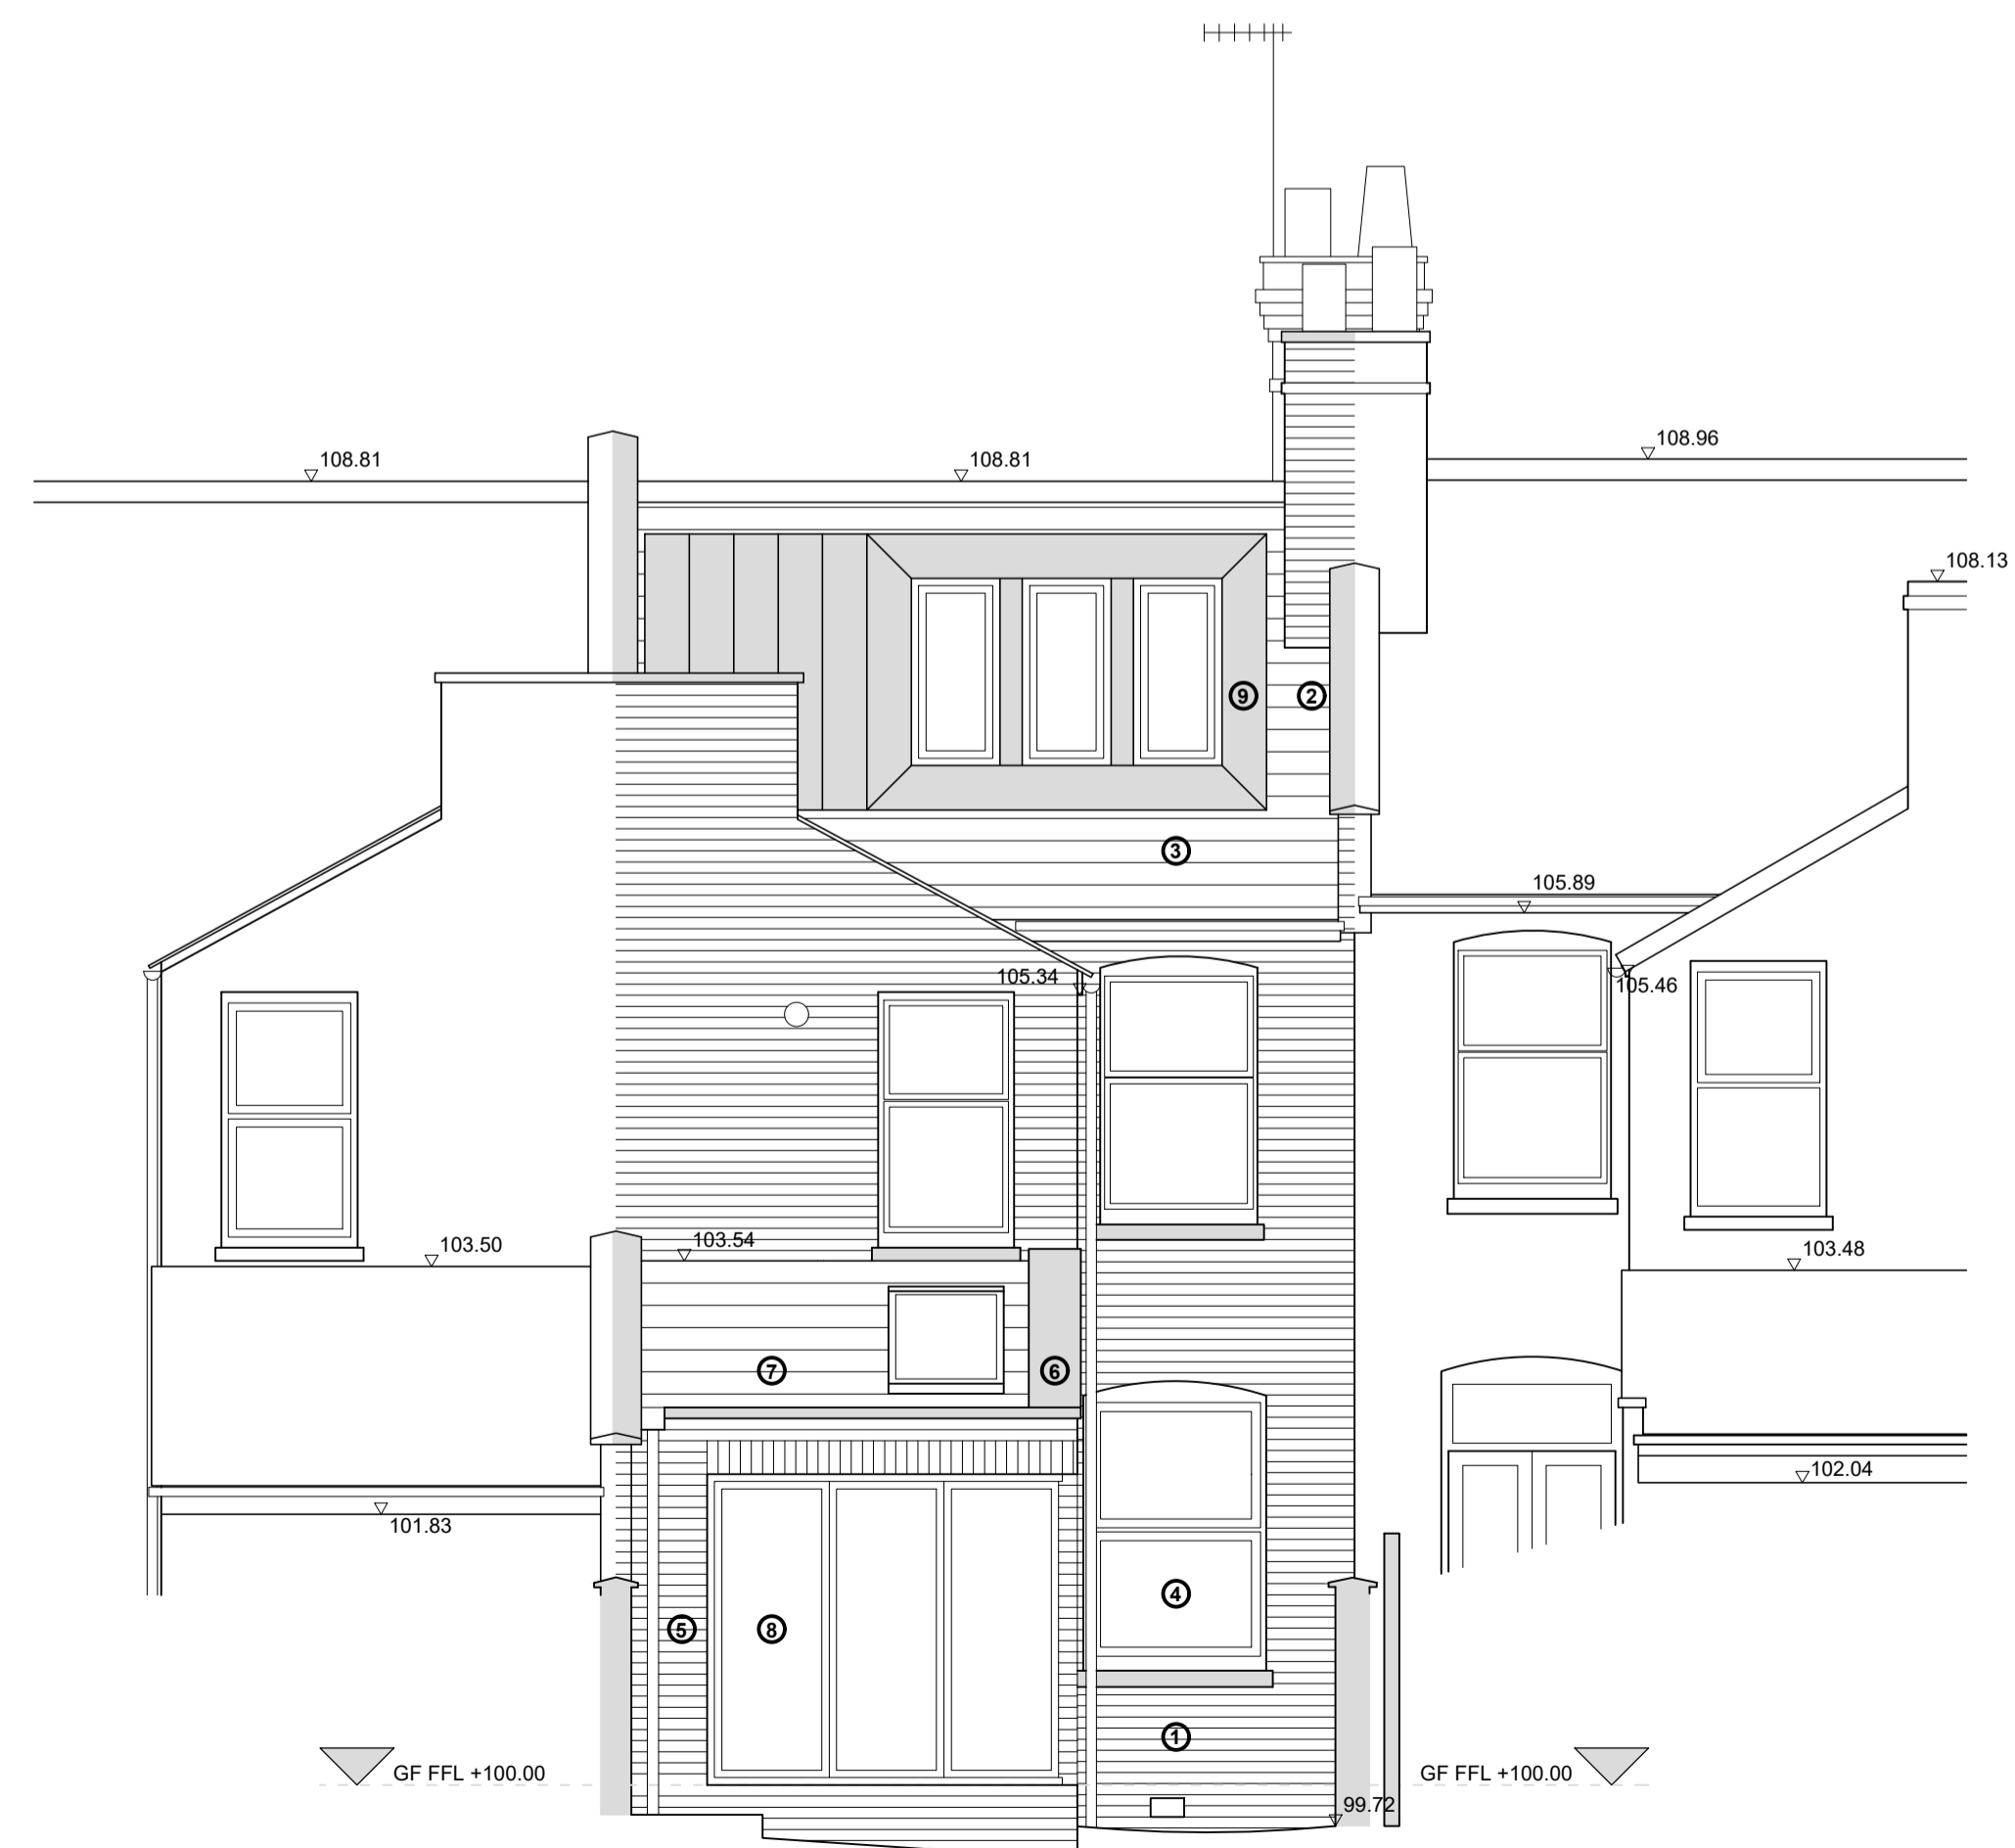

Proposed South Elevation 1-50@A1



Proposed West Elevation 1-50@A1

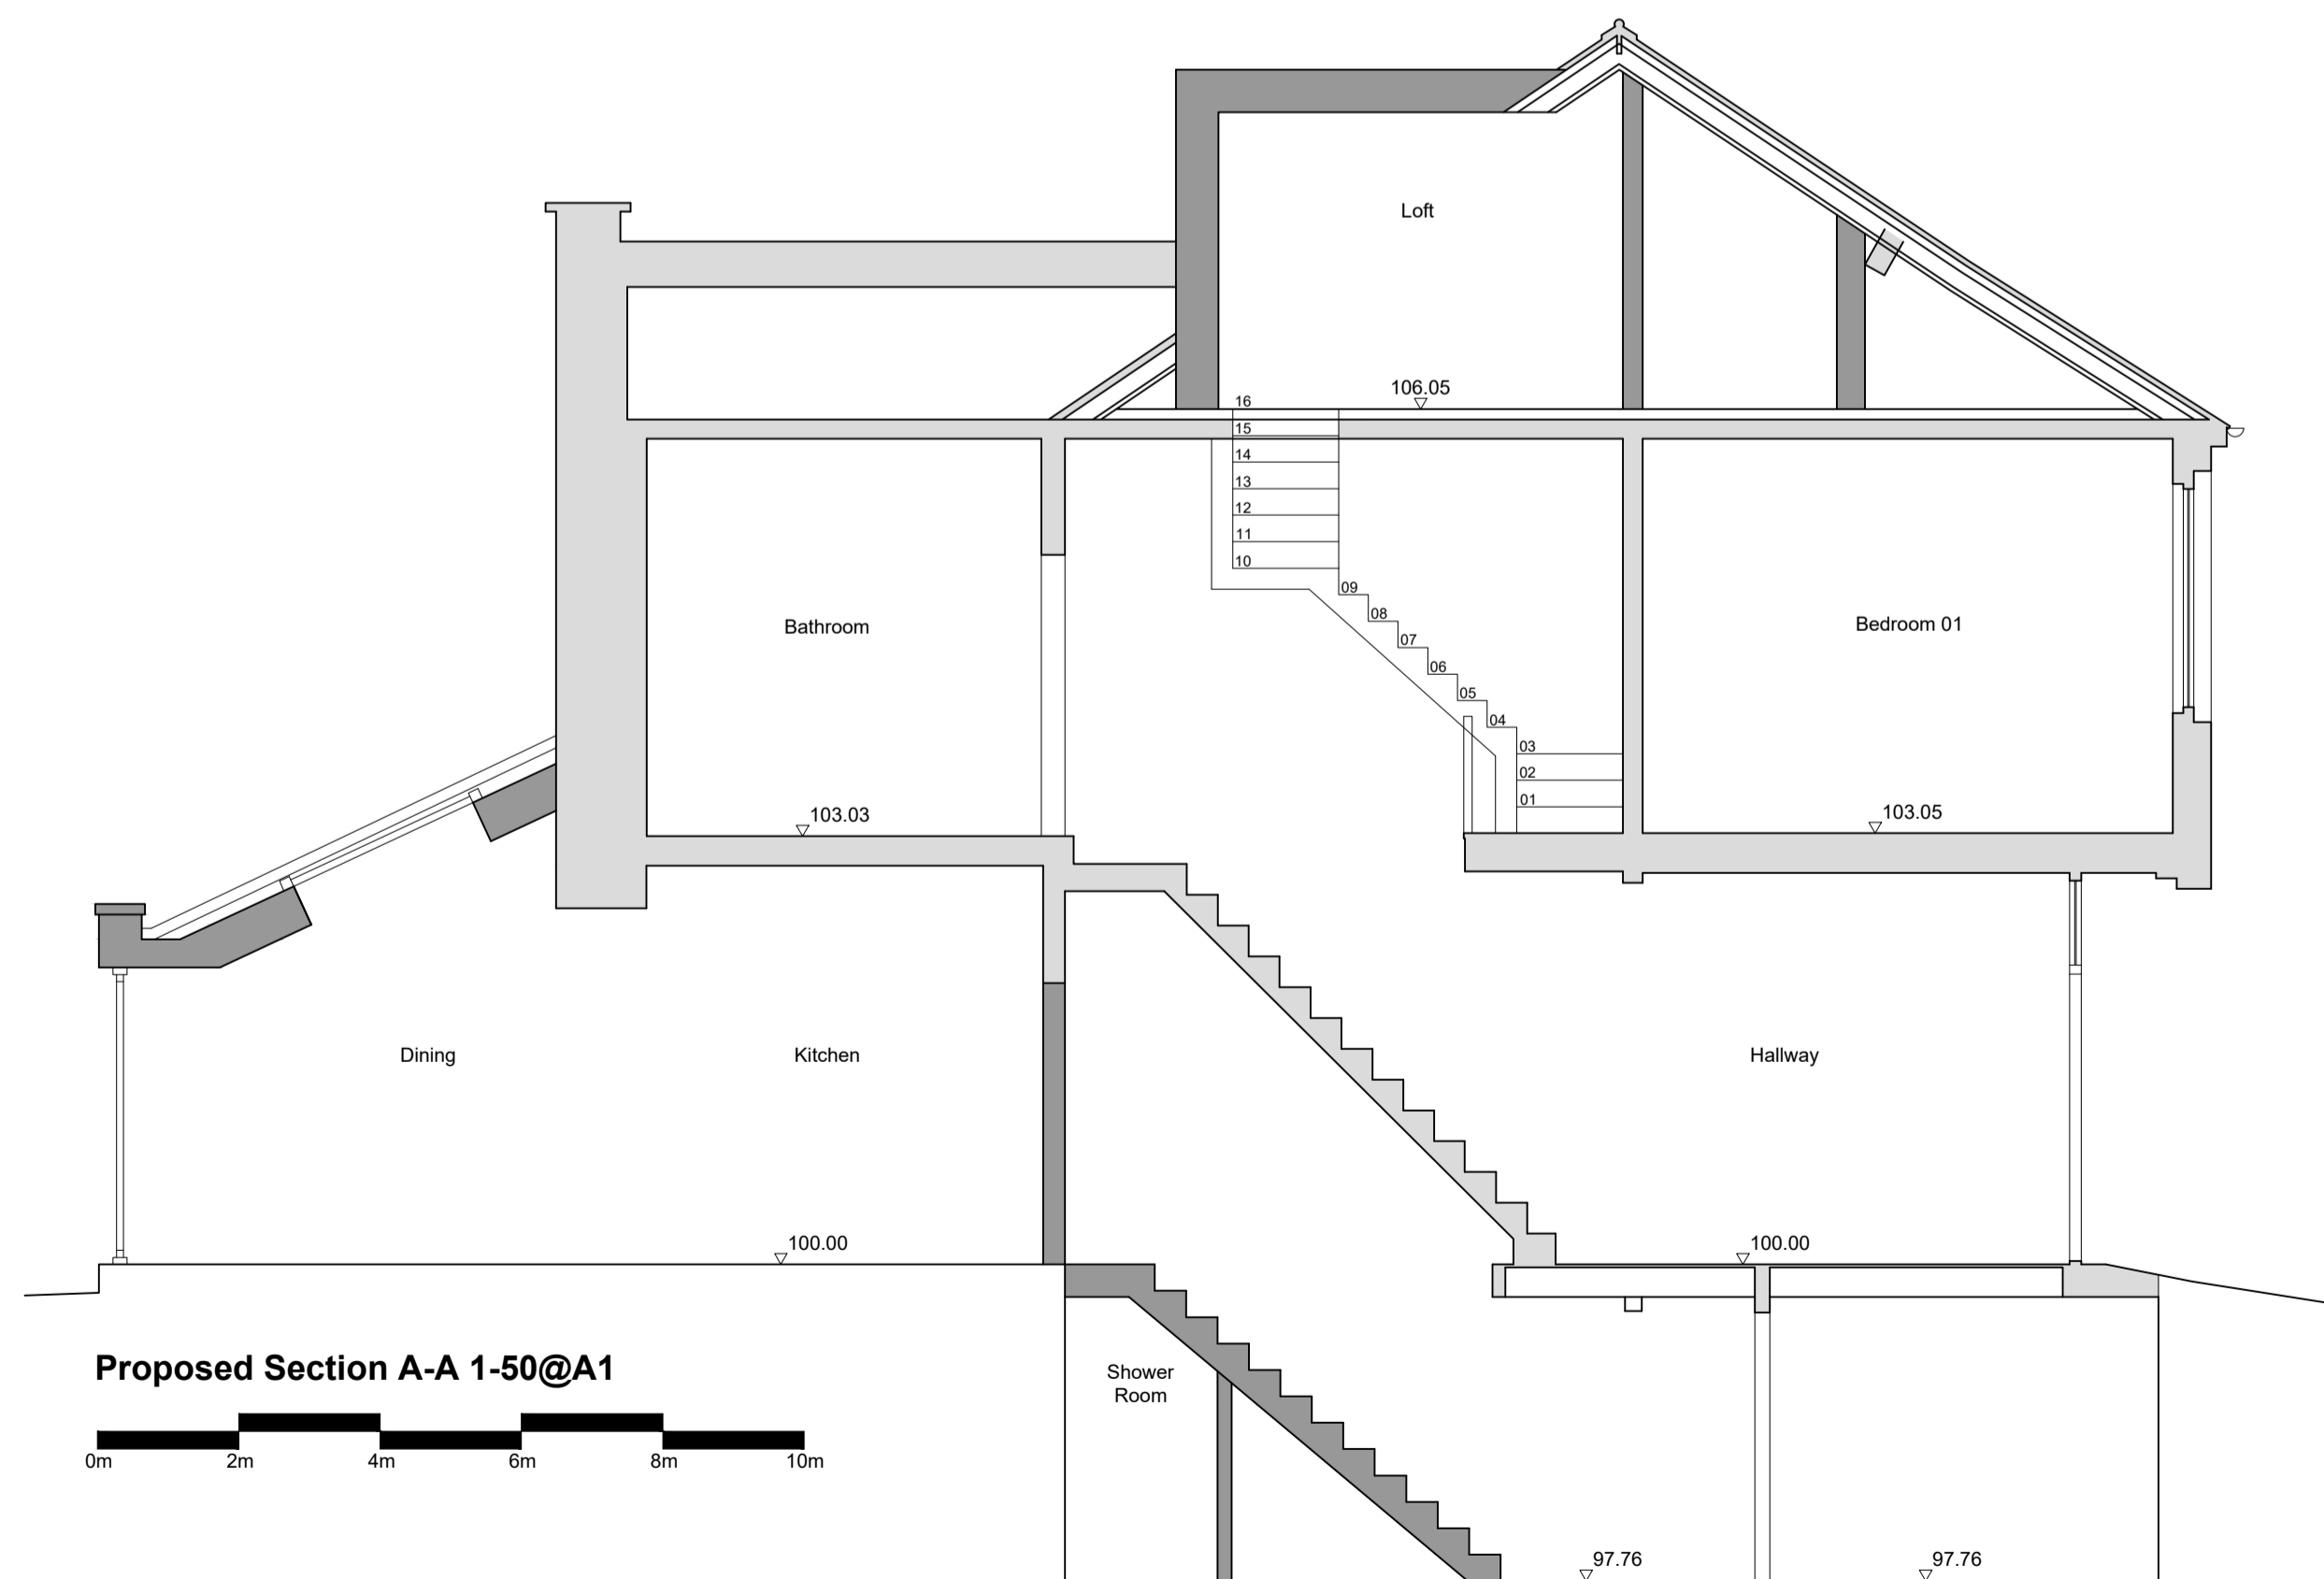

Proposed Section A-A 1-50@A1



MATERIALS LEGEND

- 1 Facing brickwork
- 2 Stone coping
- 3 Plain roof tiles
- 4 uPVC glazing - white
- 5 Facing brickwork to match existing
- 6 Stone coping to match existing
- 7 Plain roof tiles to match existing
- 8 PPC aluminium glazing
- 9 Dark coated Zinc - Standing Seam
- 10 Vernacular railings

UNITY
ARCHITECTS

MIDLANDS
11 Dormer Place
Leamington Spa
Warwickshire
CV32 5AA

LONDON
13 Hanover Square
Mayfair
London
W1S 1HN

E office@unityarchitects.co.uk
W www.unityarchitects.co.uk

PROJECT:
35 Granville Street
Leamington Spa
CV32 5XW

DRAWING NAME:
Proposed Elevations

DRAWING STAGE: PLANNING

SUITABILITY: S1 - COORDINATION

21131 20-02-2022 JLY 1:50@A1 /
UA Project No. Date Drawn Scale Revision

DRAWING NUMBER:
021131 - UAL - P1 - XX - DR - A - 2111
Project Code Originator Zone Level Type Role Number