


Existing Site Plan 1-100@A1

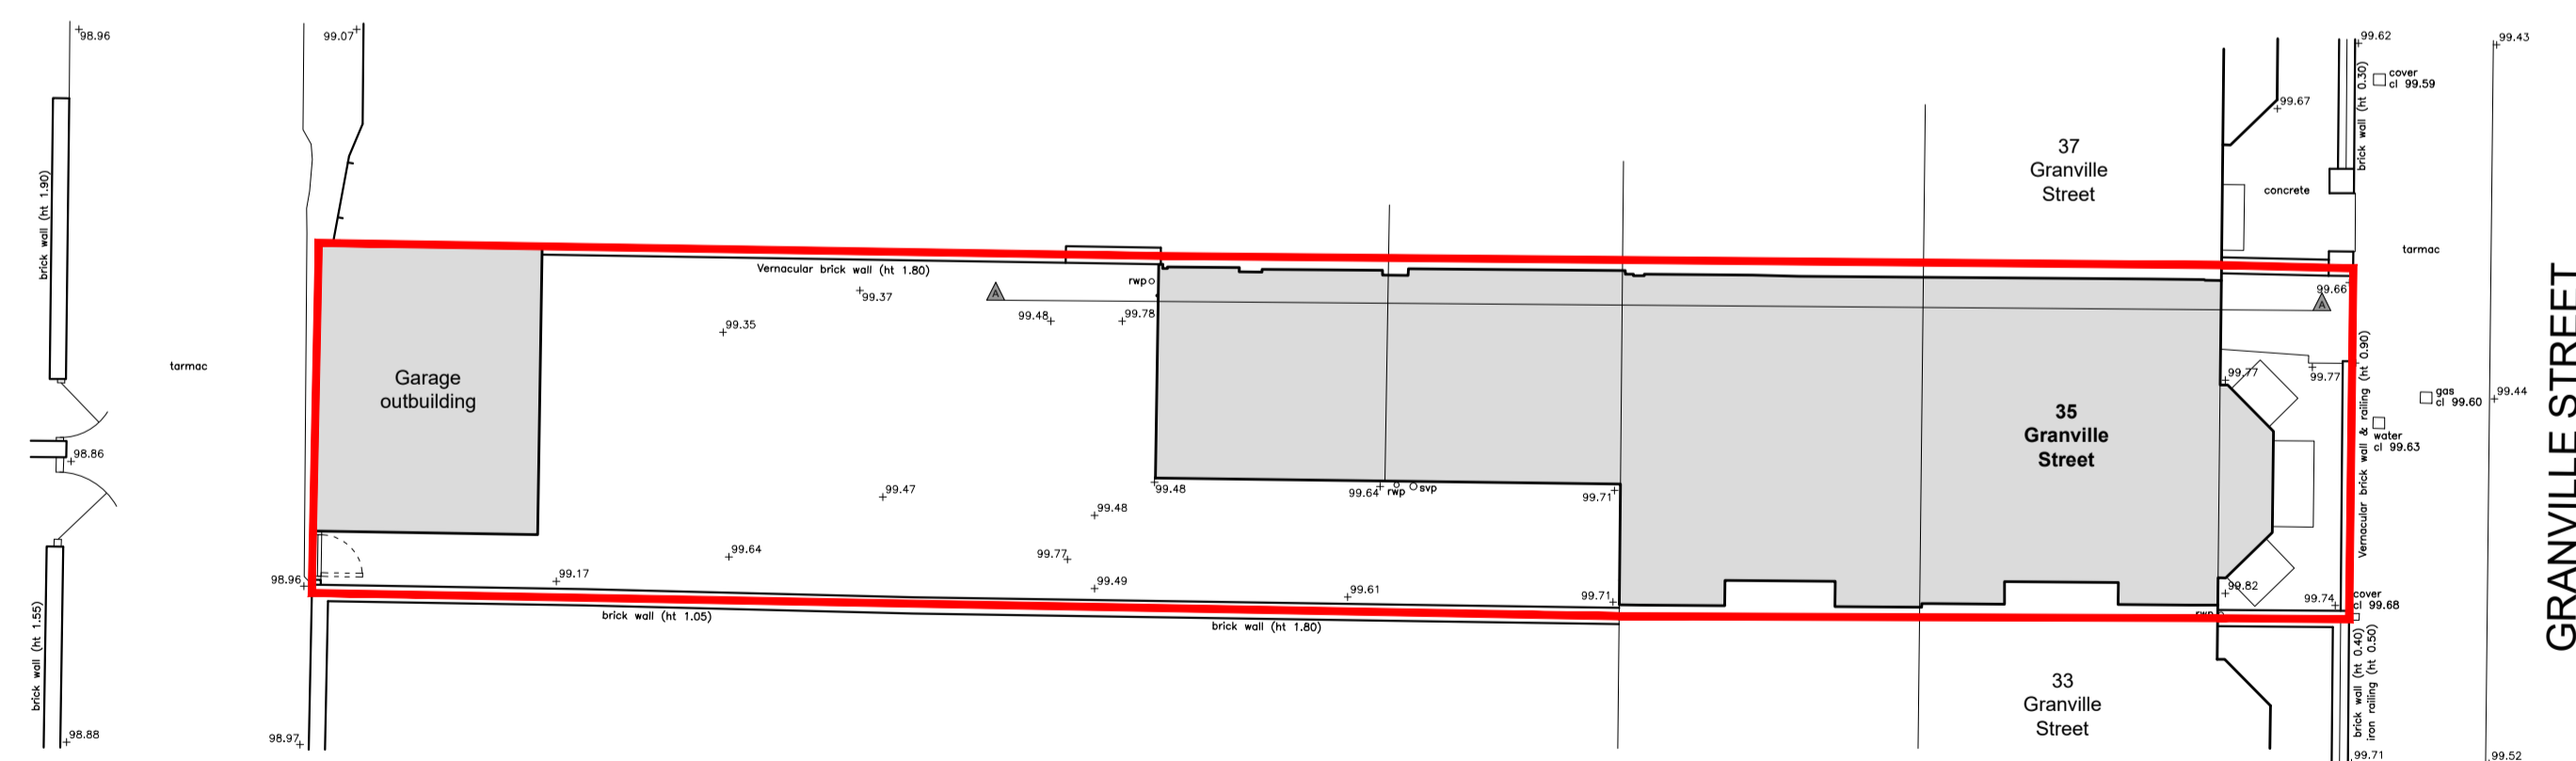

Proposed Site Plan 1-100@A1



Application Site = 0.014Hectares

UNITY
ARCHITECTS

MIDLANDS
11 Dormer Place
Leamington Spa
Warwickshire
CV32 5AA

LONDON
13 Hanover Square
Mayfair
London
W1S 1HN

E office@unityarchitects.co.uk
 W www.unityarchitects.co.uk

PROJECT:
35 Granville Street
Leamington Spa
CV32 5XW

DRAWING NAME:
Existing & Proposed Site Plans

DRAWING STAGE: PLANNING

SUITABILITY: S1 - COORDINATION

21131 20-02-2022 JLY 1:100@A1 A
 UA Project No. Date Drawn Scale Revision

DRAWING NUMBER:
021131 - UAL - P1 - XX - DR - A - 2001

Project Code Originator Zone Level Type Role Number