


NEW TWO STOREY ROOF  
IN CONCRETE PAN TILED  
TO MATCH EXISTING  
MAIN HOUSE

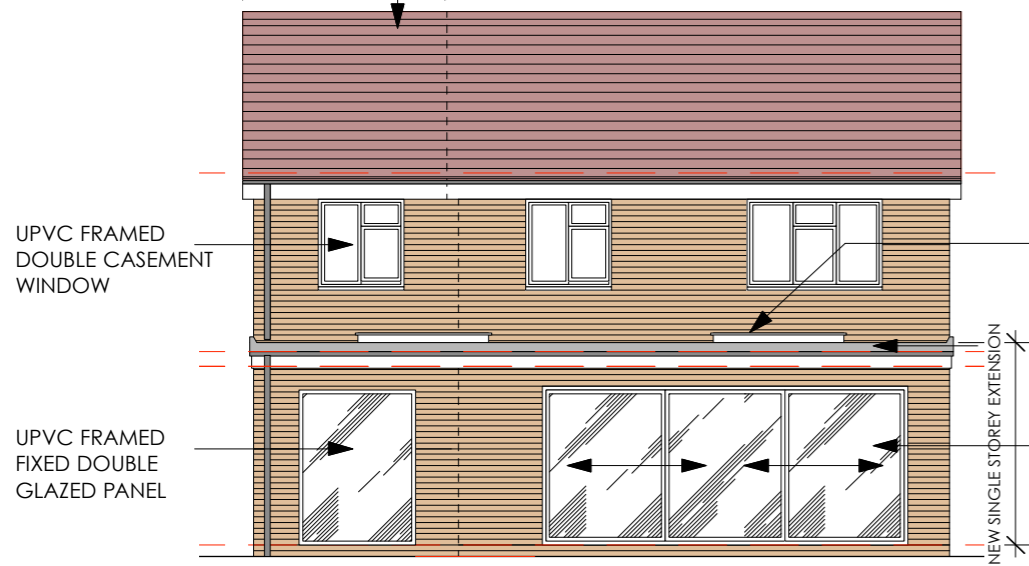

**WEST ELEVATION**  
Scale 1: 100

UPVC FASCIA  
AND RW GUTTERS  
AND DOWNPIPES


FLAT ROOFLIGHT

NEW EPDM FLAT  
ROOF WITH UPVC  
FASCIA AND RW  
GUTTERS AND  
DOWNPIPES

DOUBLE GLAZED  
SLIDING/STACKING  
PATIO DOORS

DOUBLE GLAZED BI  
FOLD DOORS

**SOUTH ELEVATION**  
Scale 1: 100

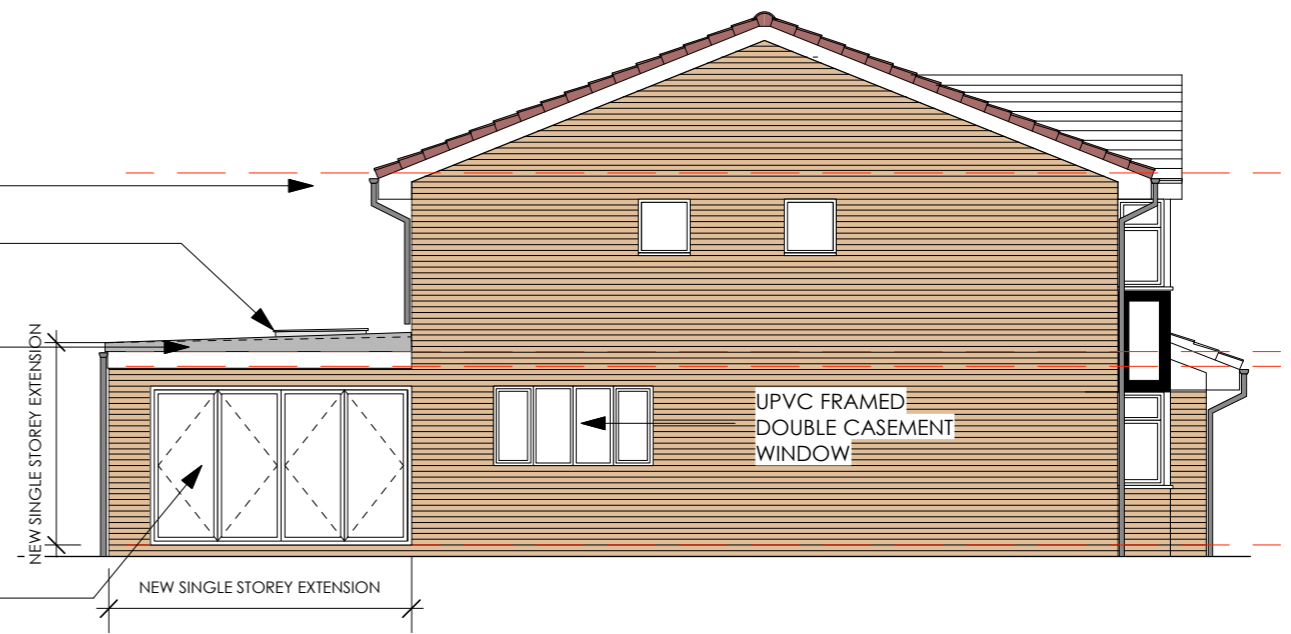


**EAST ELEVATION**  
Scale 1: 100

NEW TWO STOREY ROOF  
IN CONCRETE PAN TILED  
TO MATCH EXISTING  
MAIN HOUSE

NEW TWO STOREY  
EXTENSION IN FACING  
BRICK TO MATCH  
EXISTING MAUN HOUSE

**NORTH ELEVATION**  
Scale 1: 100

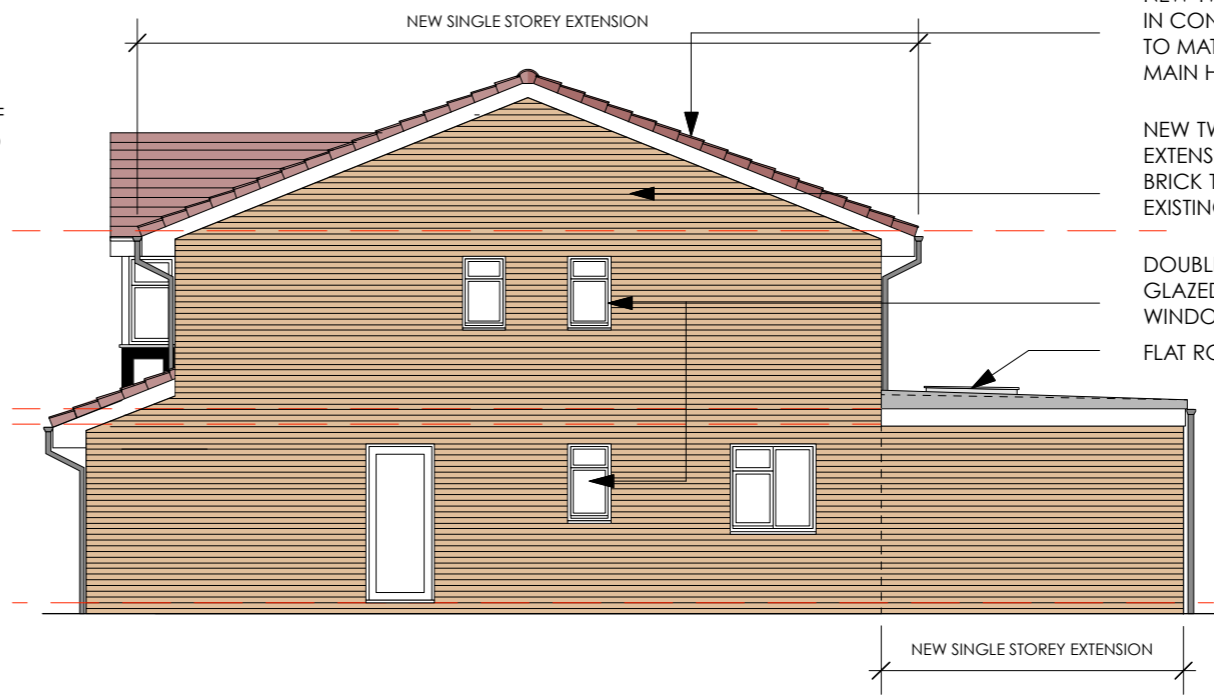


NEW TWO STOREY ROOF  
IN CONCRETE PAN TILED  
TO MATCH EXISTING  
MAIN HOUSE

NEW TWO STOREY  
EXTENSION IN FACING  
BRICK TO MATCH  
EXISTING MAUN HOUSE

DOUBLE OBSCURE  
GLAZED UPVC FRAMED  
WINDOW

FLAT ROOFLIGHT

 

PROPOSED MATERIALS	
<b>ROOF</b>	RED/GREY CONCRETE PAN TILES AND GREY EPDM RUBBER ROOF
<b>WALLS</b>	RED FACING BRICK AND WHITE PAINTED RENDER
<b>WINDOWS</b>	UPVC DOUBLE GLAZED WINDOWS
<b>RAINWATER GOODS</b>	SQUARE EDGED BLACK UPVC TYPE

Rev.	Date	Description	By	Appr.
B	12/07/22	Scale bar added		
A	22/06/22	DRAWING AMENDED IN LINE WITH TW MARK UP		

PLANNING PURPOSES ONLY	
READ IN CONJUNCTION WITH THIS DWG. IS NOT COMPREHENSIVE OR EXCLUSIVE AND ALL OTHER 243 SERIES DWG.'S AND SPECIFICATIONS APPLY AS APPROPRIATE. FOR ALL STRUCTURAL DETAILS SEE STRUCTURAL ENG. LATEST DWGS.	

**Dean Sutton DESIGN CONSULTANTS LTD**  
Dean Sutton Design Consultants Ltd  
68 Albert Road, Evesham, Worcs, WR11 4LA  
T: 01386 45257  
M: 07791895059  
E: deansutton0@gmail.com  
Company Registration: 96557057

Client: **TIM WILKINSON**

Project: **GARLICK DRIVE, KENILWORTH  
SINGLE REAR AND 2 STOREY SIDE EXTENSION**

Drawing: **PROPOSED ELEVATIONS**

Scale	Date	By	Approved
1:100 @ A3	28/05/22	DLS	-
Job No.	Drawing No.	Revision	
<b>243-TW</b>	<b>04</b>	<b>B</b>	

Copyright Dean Sutton Design Consultants Ltd. This drawing, or any of its contents, may not be copied, reproduced or distributed without the written consent of Dean Sutton Design Consultants Ltd. Figured dimensions only to be taken from this drawing - do not scale.  
All contractors, subcontractors and/or specialists are responsible for taking and checking all dimensions relating to their work on site.