




ROOF PLAN
Scale 1: 100

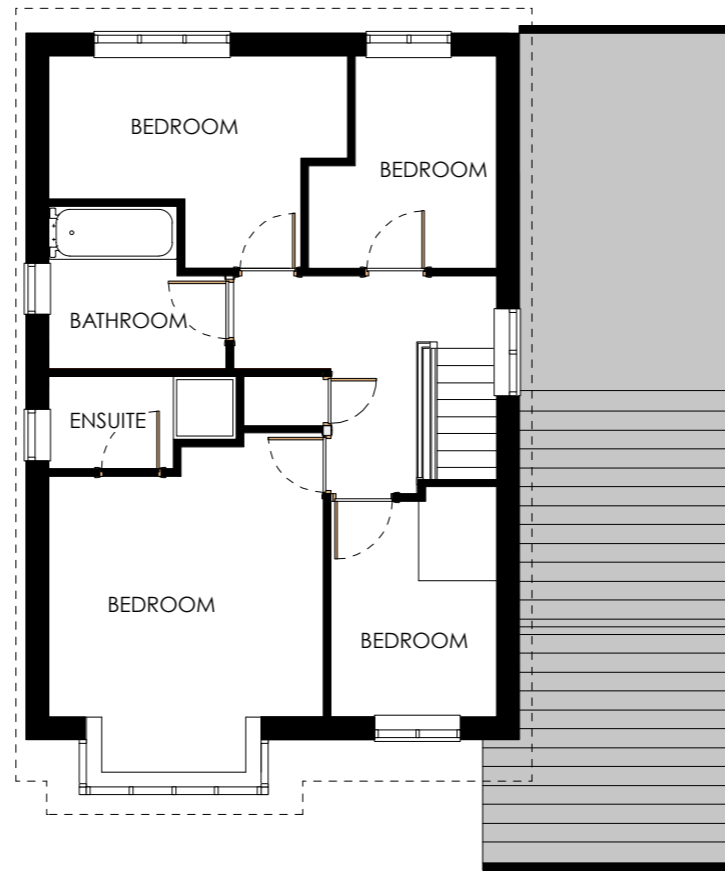

FIRST FLOOR PLAN
Scale 1: 100

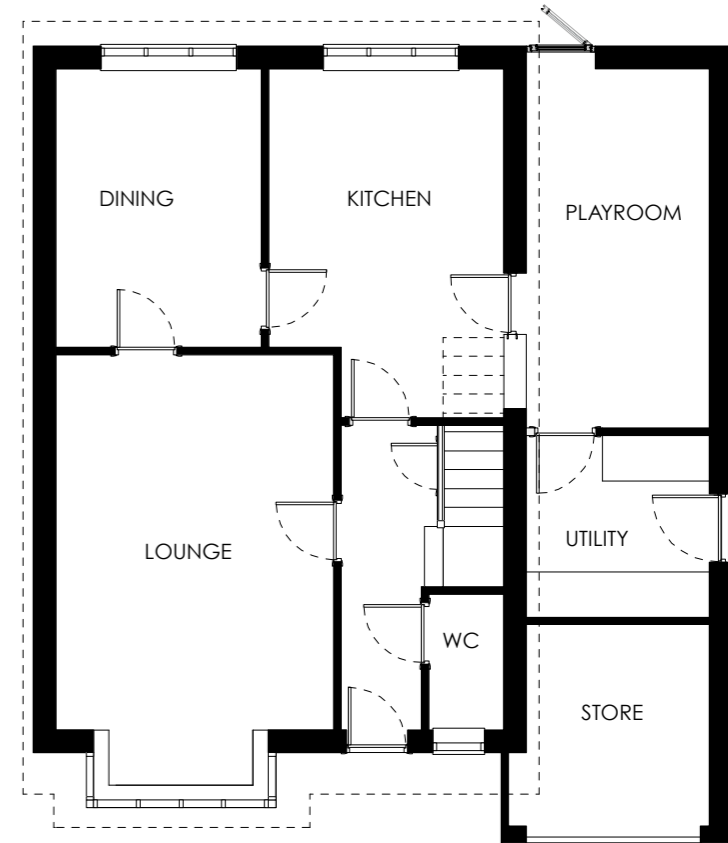

GROUND FLOOR PLAN
Scale 1: 100

 

Scale Bar - 1:100

PLANNING PURPOSES ONLY

Rev.	Date	Description	By	Appr.
A	12/07/22	Scale bar added	By	Appr.

READ IN CONJUNCTION WITH THIS DWG. IS NOT COMPREHENSIVE OR EXCLUSIVE AND ALL OTHER 243 SERIES DWG.'S AND SPECIFICATIONS APPLY AS APPROPRIATE. FOR ALL STRUCTURAL DETAILS SEE STRUCTURAL ENG. LATEST DWGS.

Dean Sutton DESIGN CONSULTANTS LTD
 Dean Sutton Design Consultants Ltd
 68 Albert Road, Evesham, Worcs, WR11 4LA
 T: 01386 45257
 M: 07791895059
 E: deansutton0@gmail.com
 Company Registration: 96557057

Client **TIM WILKINSON**

Project **GARLICK DRIVE, KENILWORTH
SINGLE REAR AND 2 STOREY SIDE EXTENSION**

Drawing **EXISTING PLANS**

Scale 1:100 @ A3	Date 28/03/22	By DLS	Approved -
Job No. 243-TW	Drawing No. 01	Revision A	

Copyright Dean Sutton Design Consultants Ltd. This drawing, or any of its contents, may not be copied, reproduced or distributed without the written consent of Dean Sutton Design Consultants Ltd. Figured dimensions only to be taken from this drawing - do not scale.
 All contractors, subcontractors and/or specialists are responsible for taking and checking all dimensions relating to their work on site.