



ROOF PLAN
Scale 1: 100

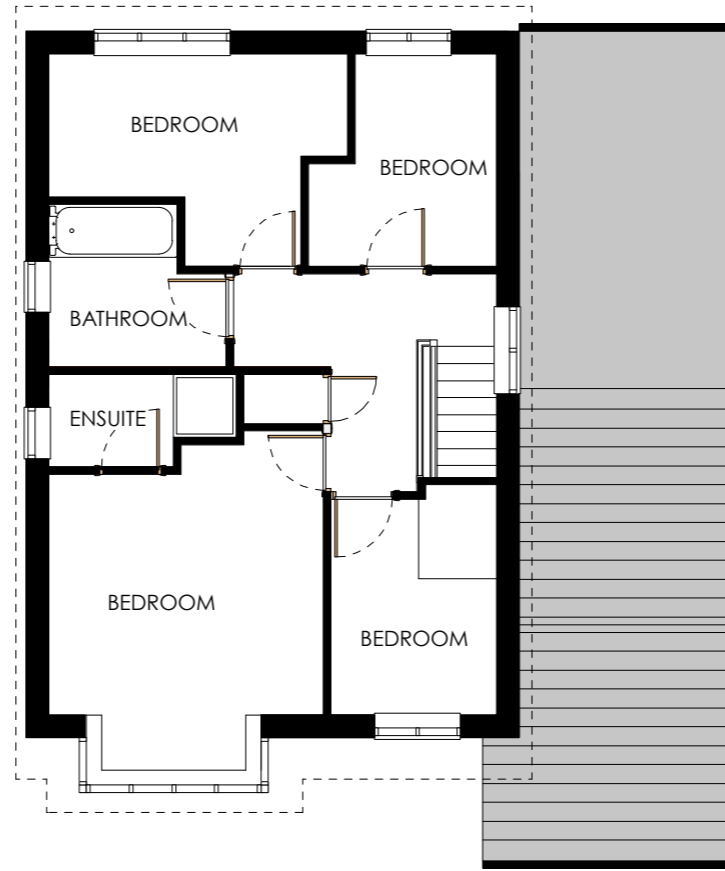

FIRST FLOOR PLAN
Scale 1: 100

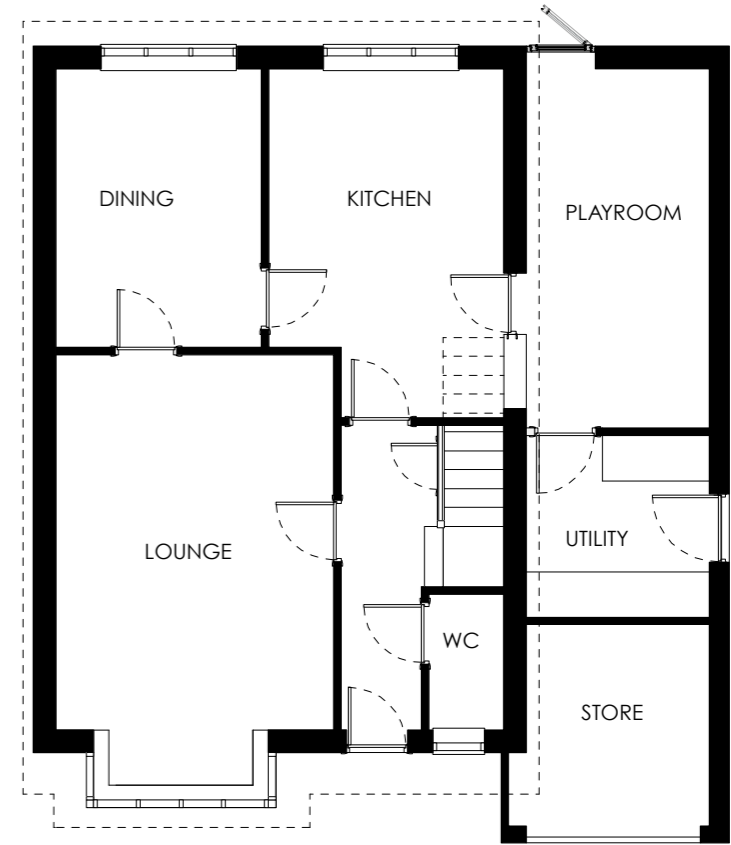

GROUND FLOOR PLAN
Scale 1: 100

PLANNING PURPOSES ONLY

READ IN CONJUNCTION WITH
THIS DWG. IS NOT COMPREHENSIVE OR EXCLUSIVE AND ALL OTHER 243 SERIES DWG.'S AND
SPECIFICATIONS APPLY AS APPROPRIATE. FOR ALL STRUCTURAL DETAILS SEE STRUCTURAL ENG.
LATEST DWGS.

Rev.	Date	Description	By	Appr.
Scale	Date	By	Approved	
1:100 @ A3	28/03/22	DLS	-	
Job No.	Drawing No.	Revision		
243-TW	01	-		

Copyright Dean Sutton Design Consultants Ltd. This drawing, or any of its contents, may not be copied, reproduced or distributed without the written consent of Dean Sutton Design Consultants Ltd. Figured dimensions only to be taken from this drawing - do not scale.
All contractors, subcontractors and/or specialists are responsible for taking and checking all dimensions relating to their work on site.

Dean Sutton DESIGN CONSULTANTS LTD

Dean Sutton Design Consultants Ltd
68 Albert Road, Evesham, Worcs, WR11 4LA
T: 01386 45257
M: 07791895059
E: deansutton0@gmail.com
Company Registration: 96557057

Client
TIM WILKINSON

Project
**GARLICK DRIVE, KENILWORTH
SINGLE REAR AND 2 STOREY SIDE EXTENSION**

Drawing
EXISTING PLANS