


NEW TWO STOREY ROOF
IN CONCRETE PAN TILED
TO MATCH EXISTING
MAIN HOUSE

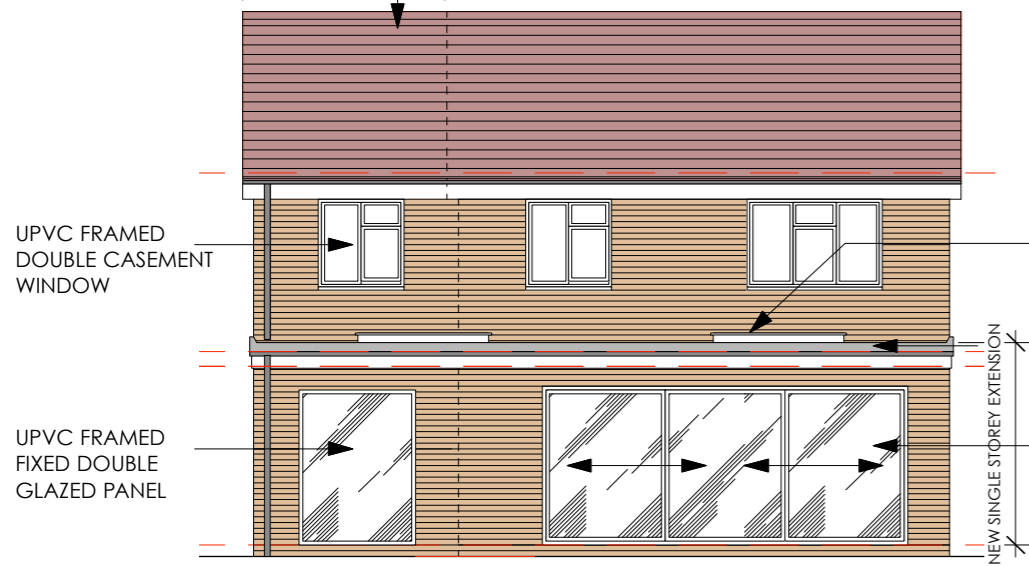

WEST ELEVATION
Scale 1: 100

UPVC FASCIA
AND RW GUTTERS
AND DOWNPIPES


FLAT ROOFLIGHT

NEW EPDM FLAT
ROOF WITH UPVC
FASCIA AND RW
GUTTERS AND
DOWNPIPES

DOUBLE GLAZED
SLIDING/STACKING
PATIO DOORS

DOUBLE GLAZED BI
FOLD DOORS

SOUTH ELEVATION
Scale 1: 100

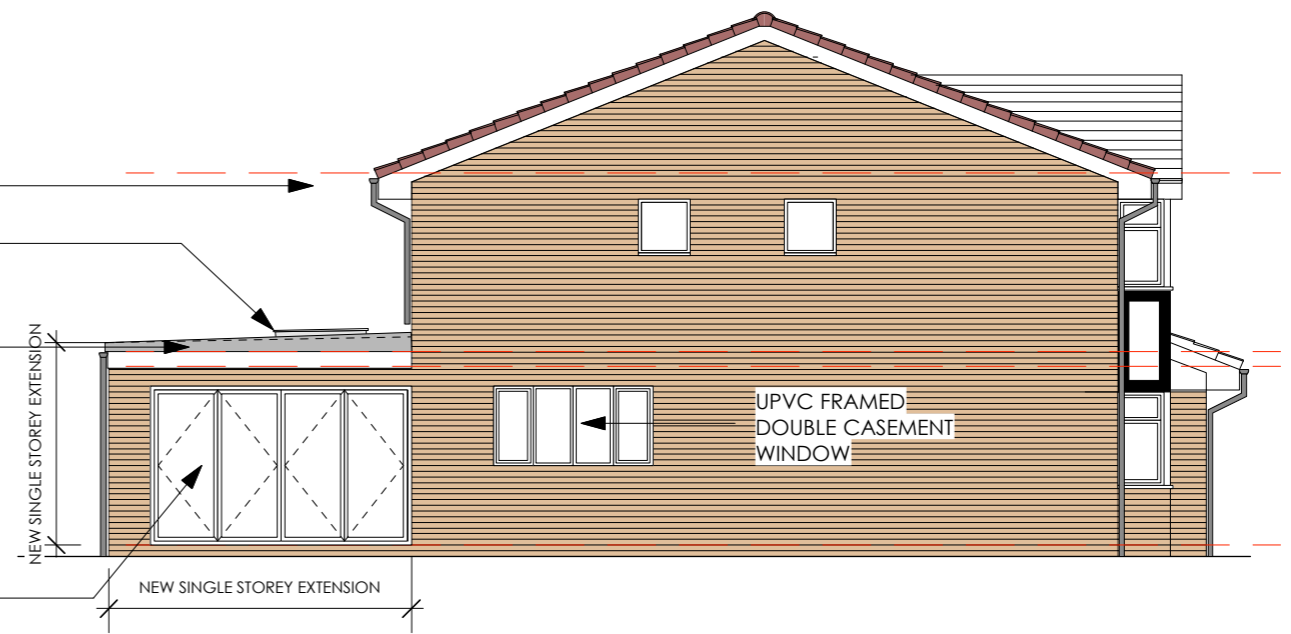

EAST ELEVATION
Scale 1: 100

NEW TWO STOREY ROOF
IN CONCRETE PAN TILED
TO MATCH EXISTING
MAIN HOUSE

NEW TWO STOREY
EXTENSION IN FACING
BRICK TO MATCH
EXISTING MAUN HOUSE

NORTH ELEVATION
Scale 1: 100



NEW TWO STOREY ROOF
IN CONCRETE PAN TILED
TO MATCH EXISTING
MAIN HOUSE

NEW TWO STOREY
EXTENSION IN FACING
BRICK TO MATCH
EXISTING MAUN HOUSE

DOUBLE OBSCURE
GLAZED UPVC FRAMED
WINDOW

FLAT ROOFLIGHT

PROPOSED MATERIALS	
ROOF	RED/GREY CONCRETE PAN TILES AND GREY EPDM RUBBER ROOF
WALLS	RED FACING BRICK AND WHITE PAINTED RENDER
WINDOWS	UPVC DOUBLE GLAZED WINDOWS
RAINWATER GOODS	SQUARE EDGED BLACK UPVC TYPE

PLANNING PURPOSES ONLY	
READ IN CONJUNCTION WITH	
THIS DWG. IS NOT COMPREHENSIVE OR EXCLUSIVE AND ALL OTHER 243 SERIES DWG.'S AND SPECIFICATIONS APPLY AS APPROPRIATE. FOR ALL STRUCTURAL DETAILS SEE STRUCTURAL ENG. LATEST DWGS.	

Rev.	Date	Description	By	Appr.
A	22/06/22	DRAWING AMENDED IN LINE WITH TW MARK UP	By	Appr.

Scale	Date	By	Approved
1:100 @ A3	28/05/22	DLS	-
Job No.	Drawing No.	Revision	
243-TW	04	A	

Dean Sutton DESIGN CONSULTANTS LTD
Dean Sutton Design Consultants Ltd
68 Albert Road, Evesham, Worcs, WR11 4LA
T: 01386 45257
M: 07791895059
E: deansutton0@gmail.com
Company Registration: 96557057

Client
TIM WILKINSON

Project
**GARLICK DRIVE, KENILWORTH
SINGLE REAR AND 2 STOREY SIDE EXTENSION**

Drawing
PROPOSED ELEVATIONS

Copyright Dean Sutton Design Consultants Ltd. This drawing, or any of its contents, may not be copied, reproduced or distributed without the written consent of Dean Sutton Design Consultants Ltd. Figured dimensions only to be taken from this drawing - do not scale.
All contractors, subcontractors and/or specialists are responsible for taking and checking all dimensions relating to their work on site.