
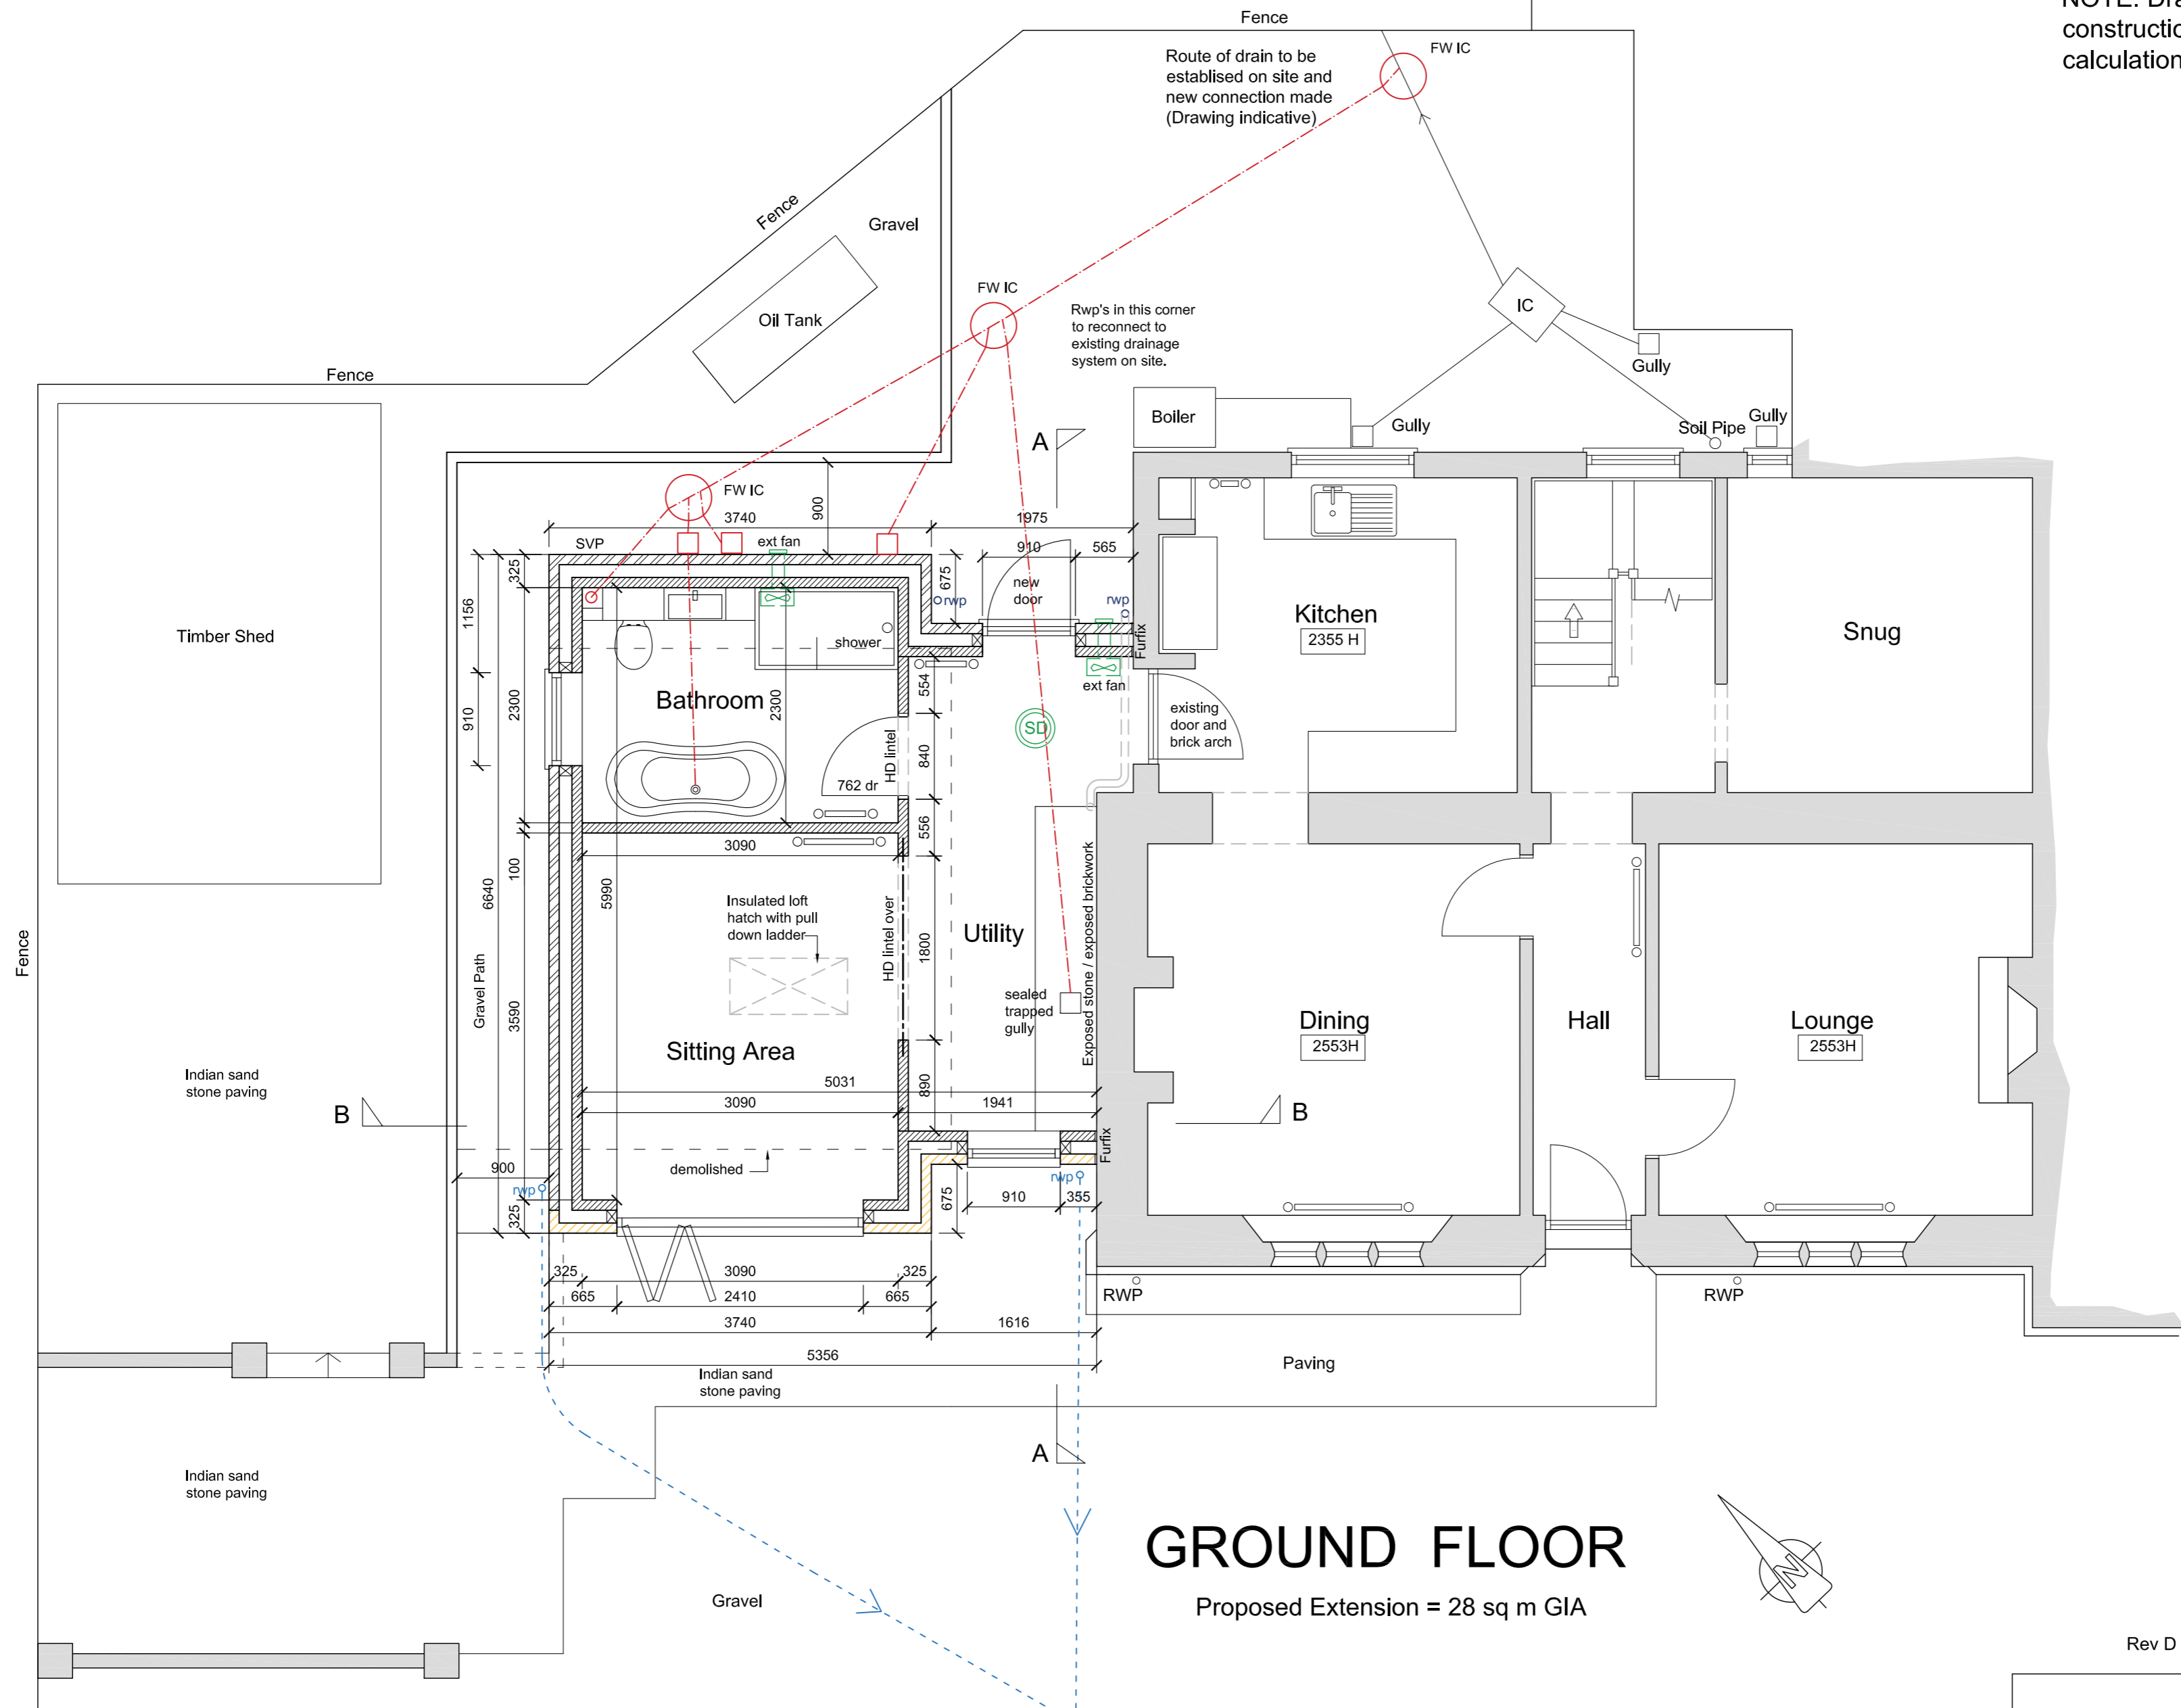


NOTE: Drawings to be read in conjunction with the construction notes sheets, structural engineers calculations, manufacturers details & instructions.


Key

 Smoke detectors to be mains wired and interlinked



GROUND FLOOR

Proposed Extension = 28 sq m GIA

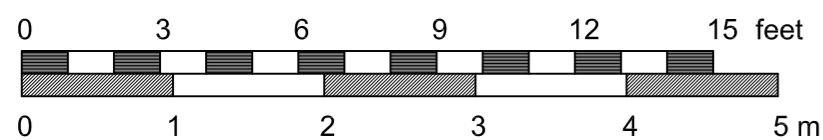

Ground Floor As Proposed

Rev D July 2022 Bathroom layout updated

J M A D Architecture			
www.jennymcintee.co.uk info@jmadarch.co.uk Tel 07921 003153			
Project:	Proposed Extension	Date:	May 2022
Address:	School House, Heath Lane, Wilsford, Grantham NG32 3PG	Scale:	1:50 on A2
		drawn:	AH JM checked: JM
Client:	Mr & Mrs Leech	Job No:	21101
Drawing Title:	Proposed Ground Floor Plan	Dwg No:	304 D