




EXISTING GROUND FLOOR PLAN
- SCALE 1:100

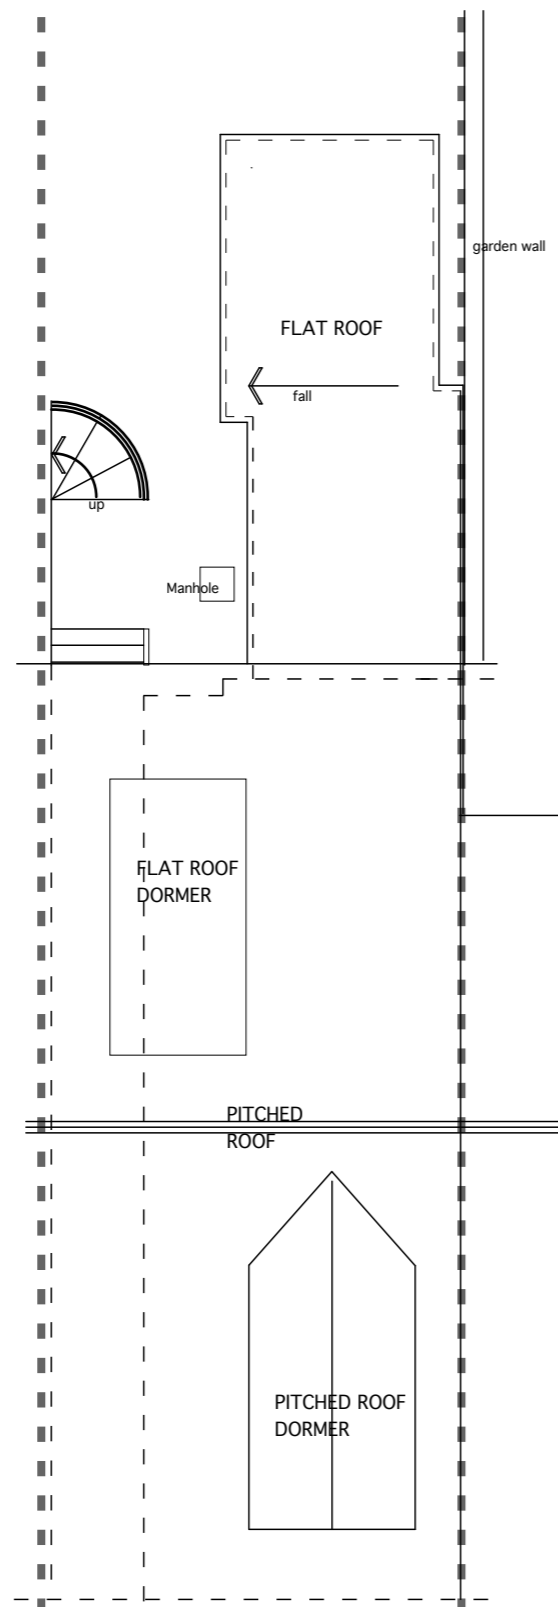


EXISTING ROOF PLAN
- SCALE 1:100

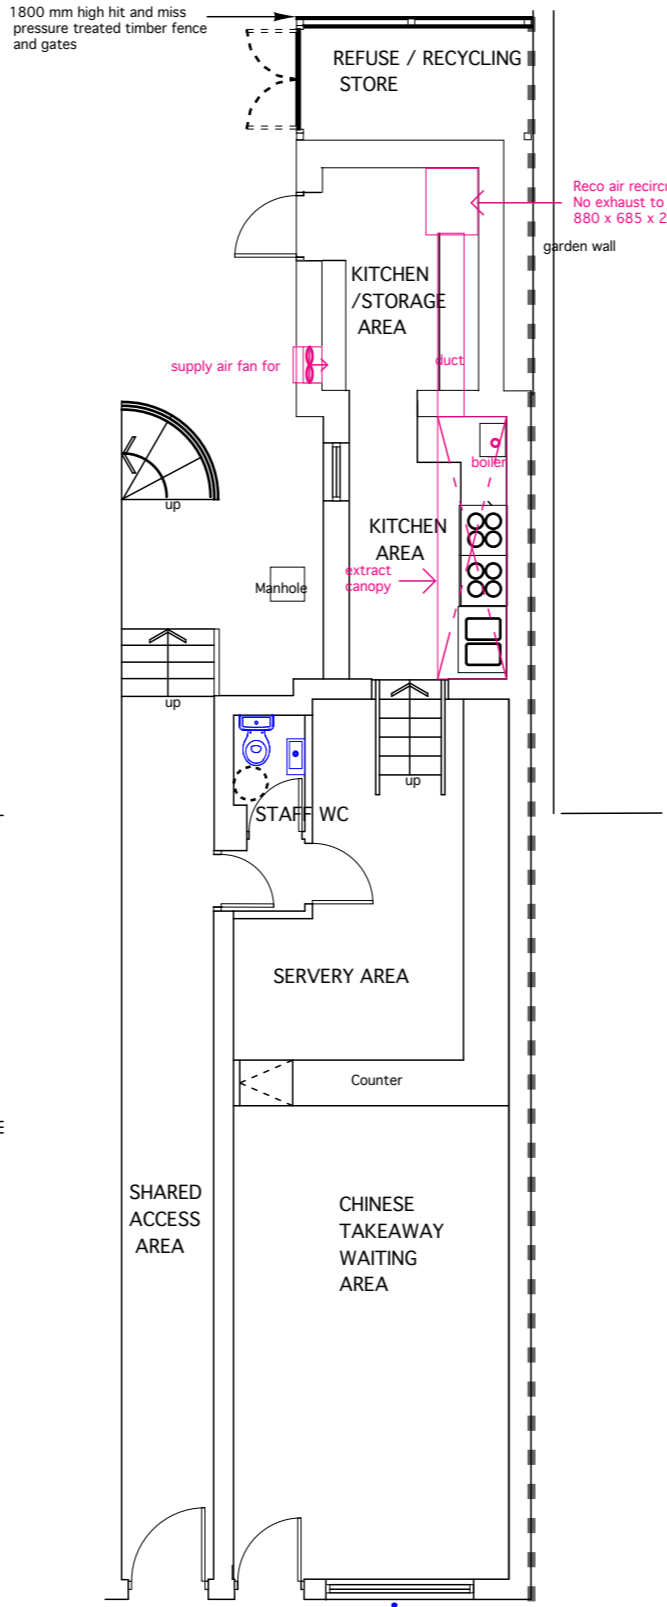

PROPOSED GROUND FLOOR PLAN
- SCALE 1:100

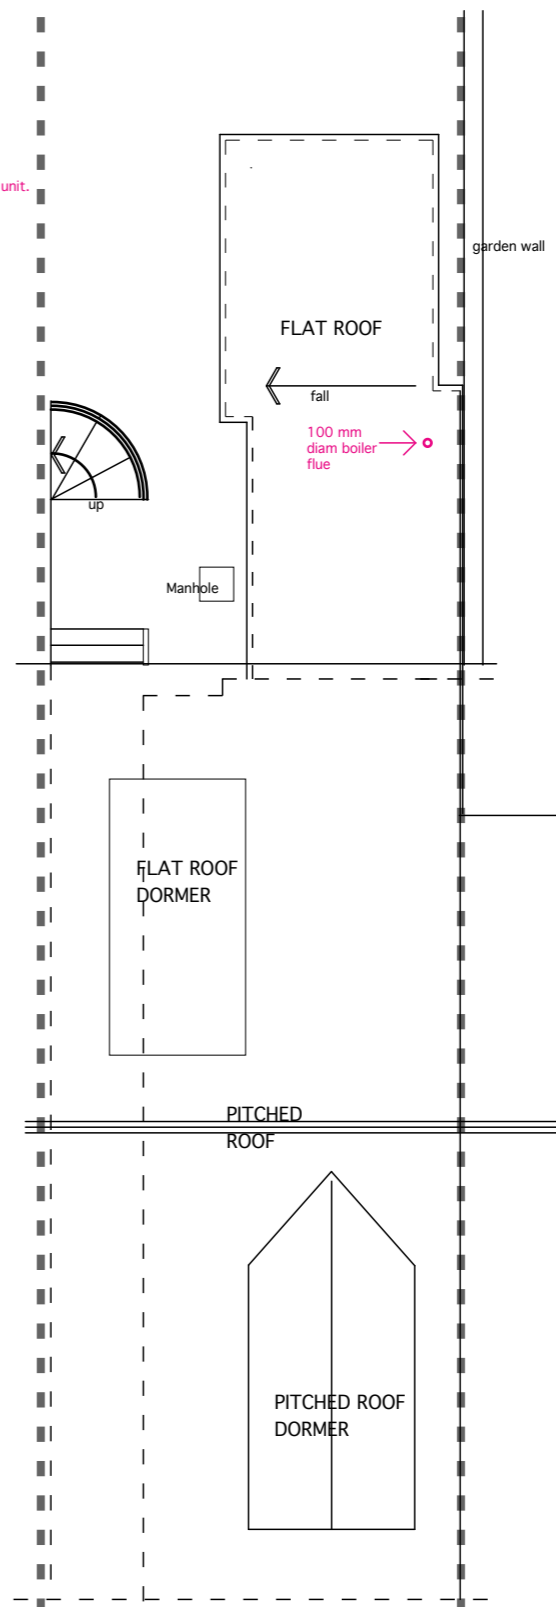

PROPOSED ROOF PLAN
- SCALE 1:100

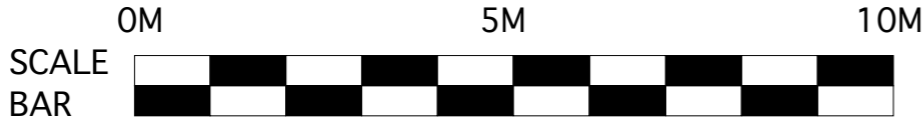

REFER TO RECO AIR BROCHURE AND TECHNICAL DETAILS MAND DOCUMENTS INCLUDED IN APPLICATION PACK FOR FURTHER INFORMATION

CRANNOG LIFESTYLE	
Paul McLaughlin - mob: 07768 743718 - e-mail paul.mclaughlin@mail.com	
PROJECT : Papareas , 107 Graham Street1, t Airdrie ML6 6DE	
CLIENT : Mr Qi Tan Hong	
DATE : 14/03/22	PROJECT NO. MAC 12 Drawing no. MAC12.02 PL Rev:
DRAWING : Existing and Proposed Plans SCALE: 1:100 @ A3	