




EXISTING SIDE ELEVATION / SECTION AA
- SCALE 1:100

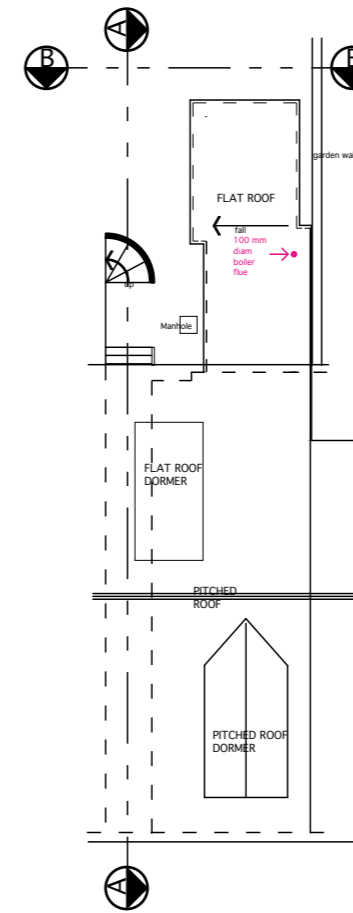

KEY PLAN 1: 200

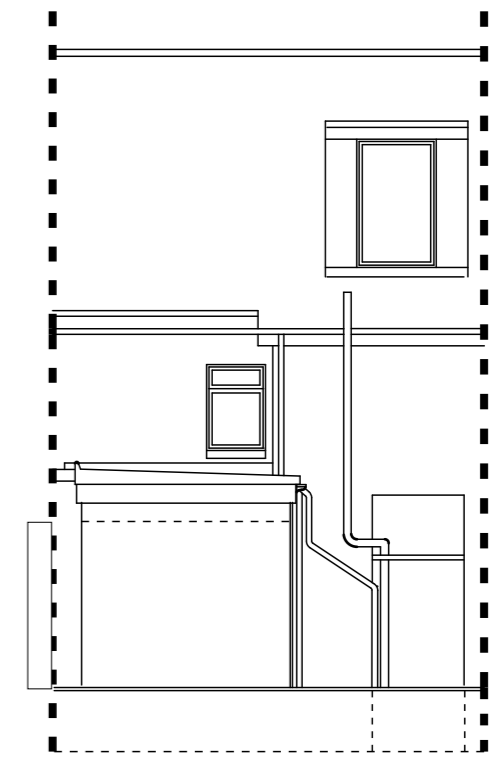


EXISTING REAR ELEVATION BB
- SCALE 1:100

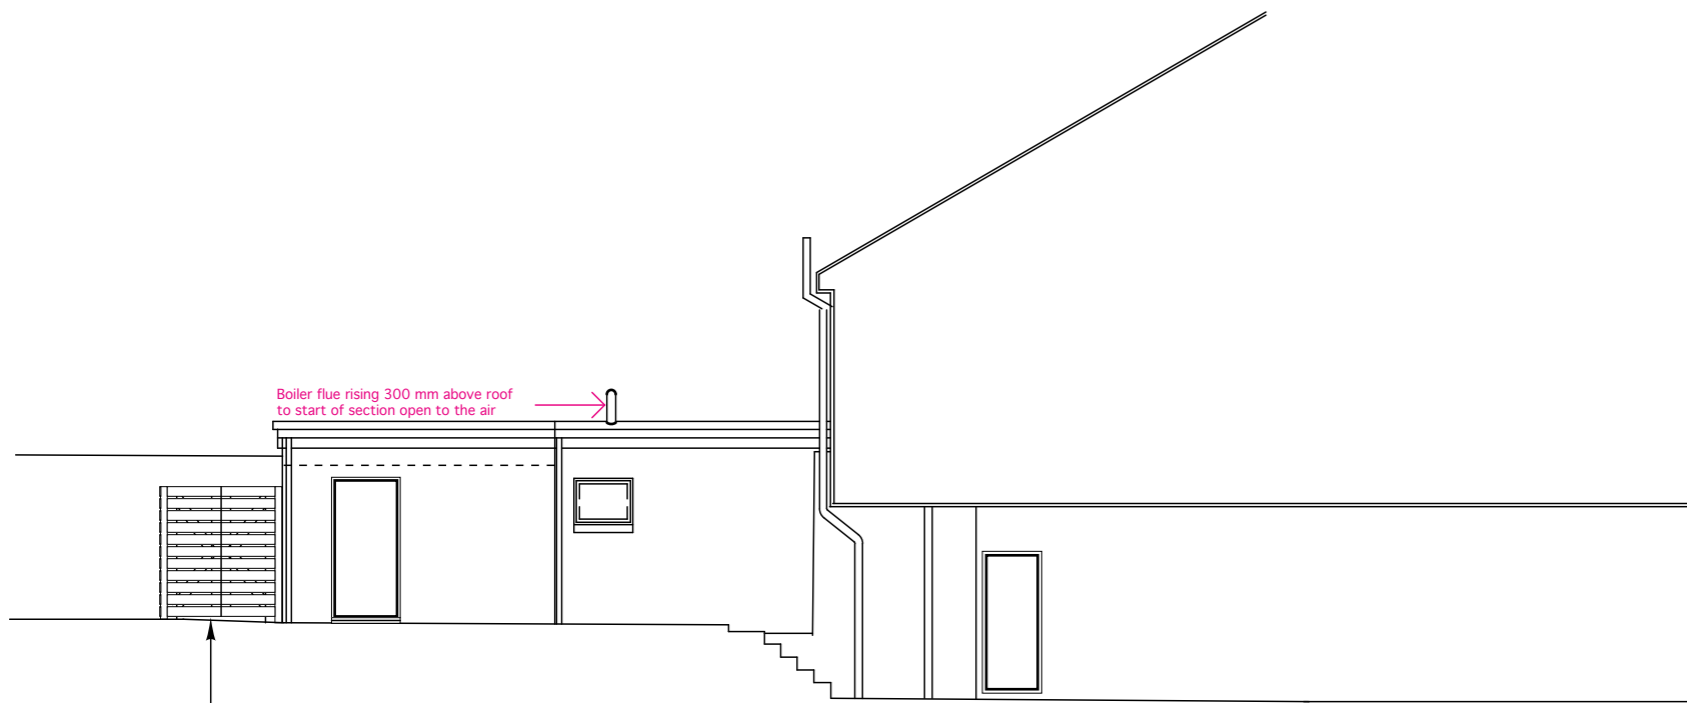

PROPOSED SIDE ELEVATION / SECTION AA
- SCALE 1:100

Boiler flue rising 300 mm above roof to start of section open to the air

1800 mm high hit and miss pressure treated fence and gates

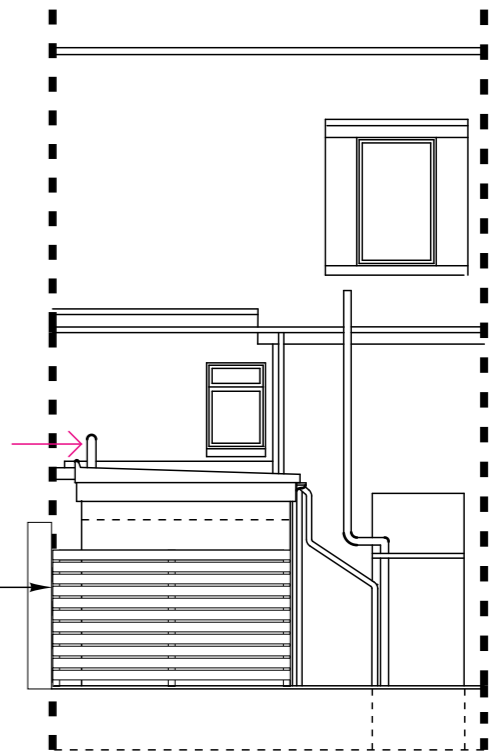

PROPOSED REAR ELEVATION BB
- SCALE 1:100

1800 mm high hit and miss pressure treated fence and gates



REFER TO RECO AIR BROCHURE AND TECHNICAL DETAILS MAND DOCUMENTS INCLUDED IN APPLICATION PACK FOR FURTHER INFORMATION

CRANNOG LIFESTYLE

Paul McLaughlin - mob: 07768 743718 - e-mail paul.mclaughlin@mail.com

PROJECT : Papareas , 107 Graham Street1, t Airdrie ML6 6DE
CLIENT : Mr Qi Tan Hong

DATE : 14/03/22 PROJECT NO. MAC 12 Drawing no. MAC12.03 PL Rev:

DRAWING : Existing and Proposed Sections / Elevations SCALE: 1:100 @ A3