

 
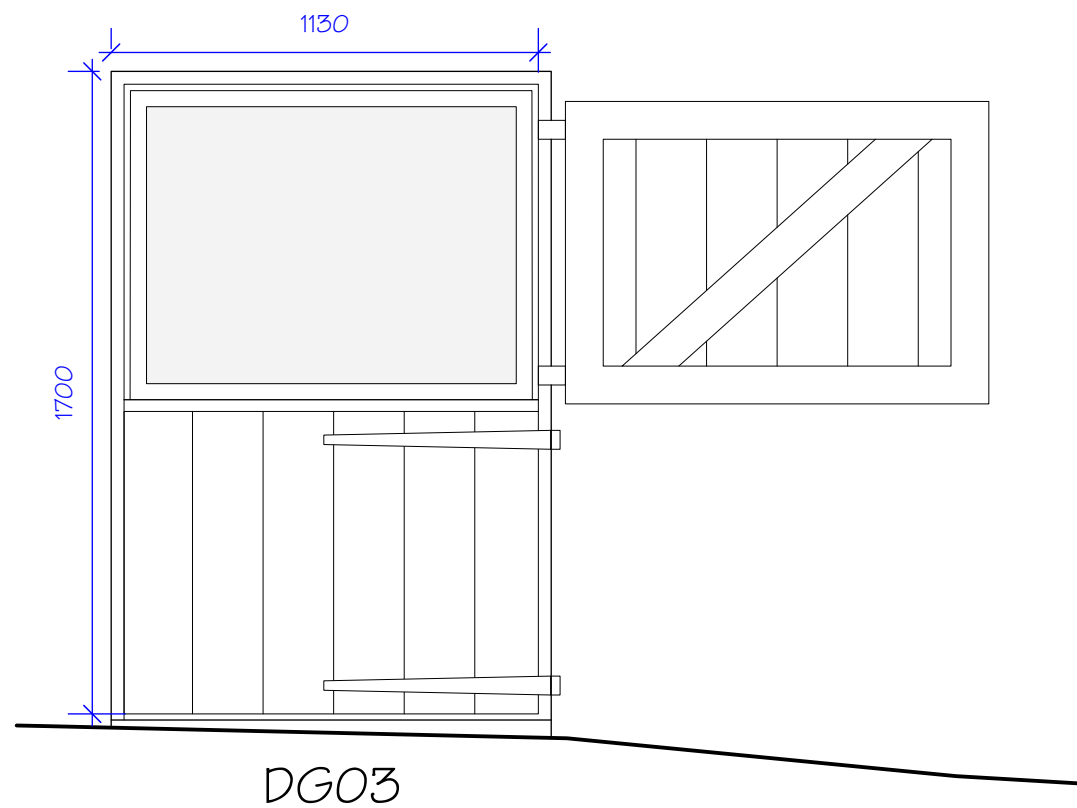


Elevations 1:20

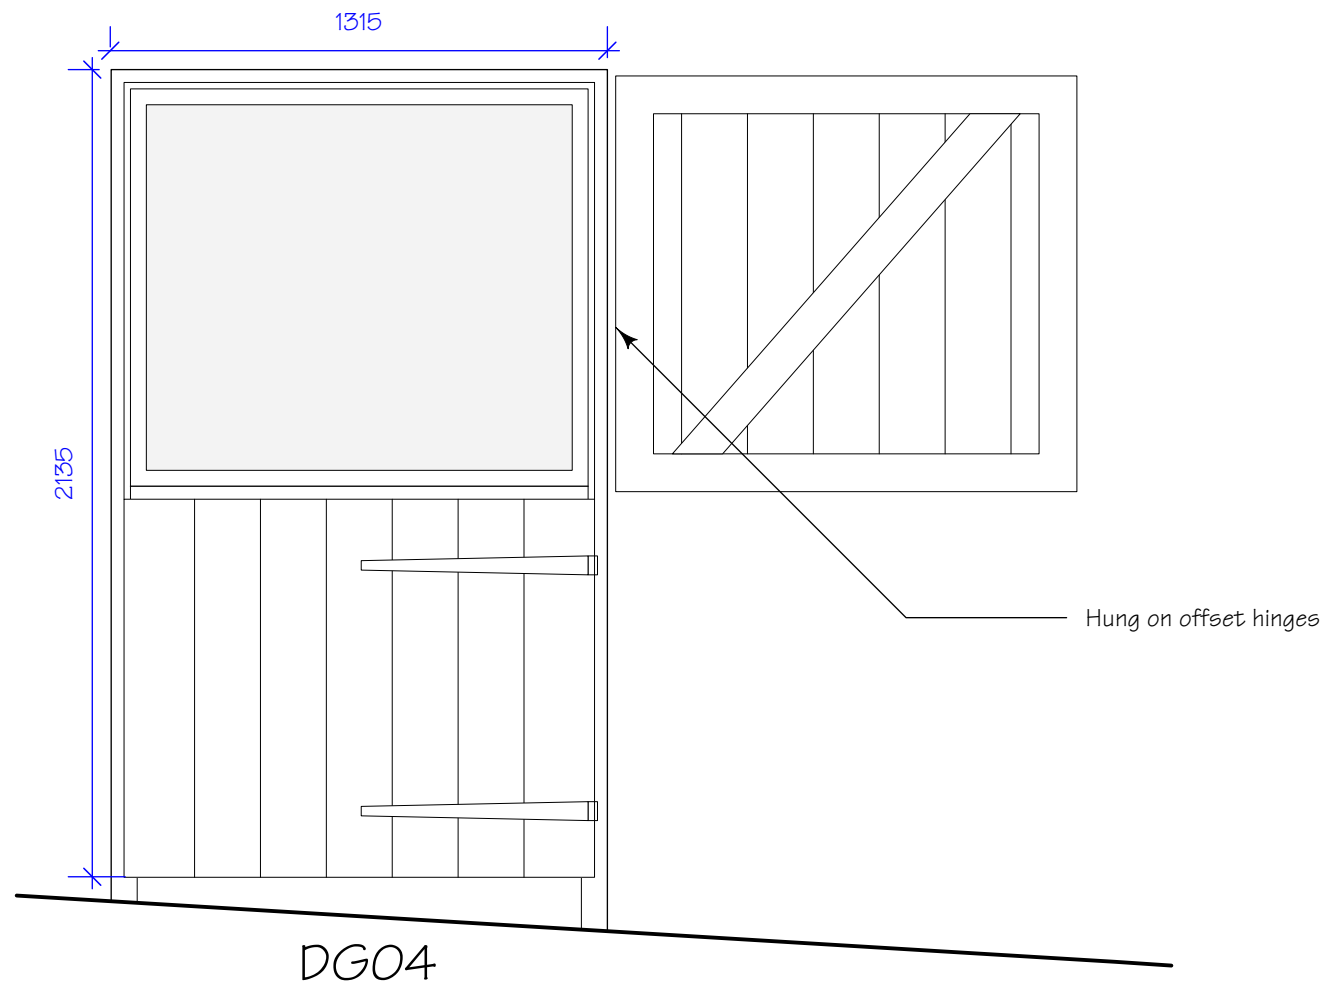

Fixed metal frame window behind stable door, with top part fixed open.

Section 1:5

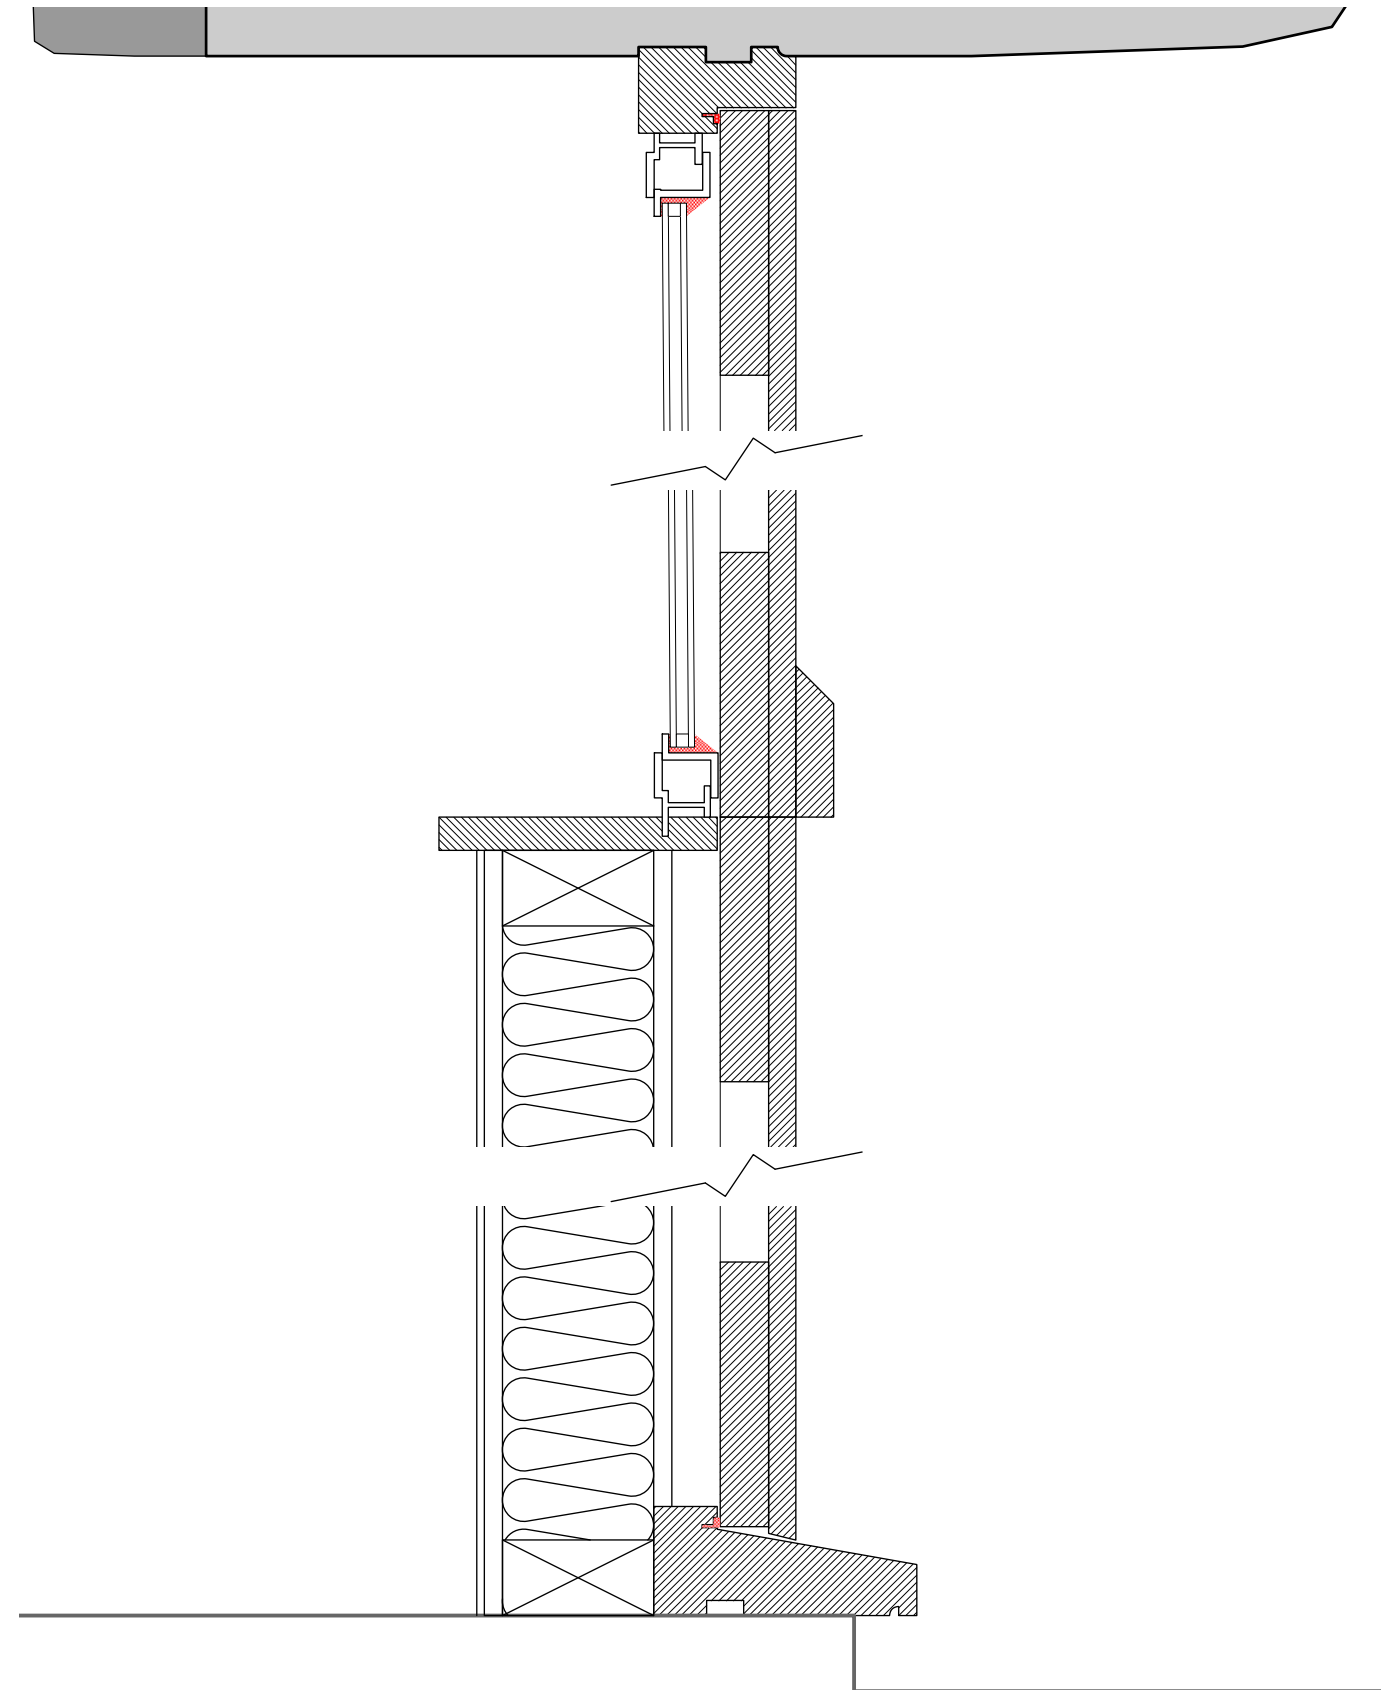

 JONATHAN RHIND.architects

The Old Rectory  
Shirwell Barnstaple  
Devon EX31 4JU  
01271 850416



Coach House  
Rumwell Hall  
Taunton TA4 1EL  
01823 462300

[www.jonathan-rhind.co.uk](http://www.jonathan-rhind.co.uk) • [architects@jonathan-rhind.co.uk](mailto:architects@jonathan-rhind.co.uk)

© Do not scale from drawing. All dimensions to be checked on site.  
Discrepancies to be notified to the Architect.

**Bartonbury Farm,  
Down St Mary  
PROPOSED FARMHOUSE  
DOOR SCHEDULE**

Drawn: TP Scale: Various

Checked: MR Date: 30/06/2022

**1295.13**

PLANNING