


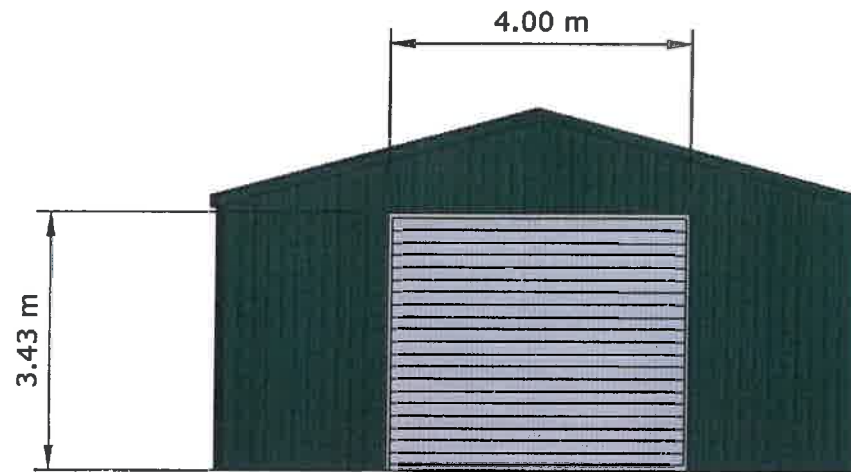

PROPOSED NORTH ELEVATION

PN 004 scale: 1:100 June 18, 2022



PROPOSED EAST ELEVATION

PE 004 scale: 1:100 June 18, 2022



PROPOSED SOUTH ELEVATION

PS 004 scale: 1:100 June 18, 2022



PROPOSED WEST ELEVATION

PW 004 scale: 1:100 June 18, 2022



Notes:

STATUS:
Provisional issue

REV	DESCRIPTION	DATE



XL Planning Ltd
1A Fore Street
Cullompton
Devon
Ex15 1JW

01884 38662
info@xlplanning.co.uk
www.xlplanning.co.uk

CLIENT: FARISH AND EISENHUTH

SITE: MOUNT PLEASANT,
TEMPLETON,
DEVON,
EX16 8BP

DRAWING: PROPOSED ELEVATIONS

DRAWING NO:
PEEP/2021

DATE: 23/11/21	PAGE SIZE: A3	CHECKED: NO
JOB NO: RS1	DRAWN	PAGE: 04