


Proposed First Floor



Proposed Ground Floor

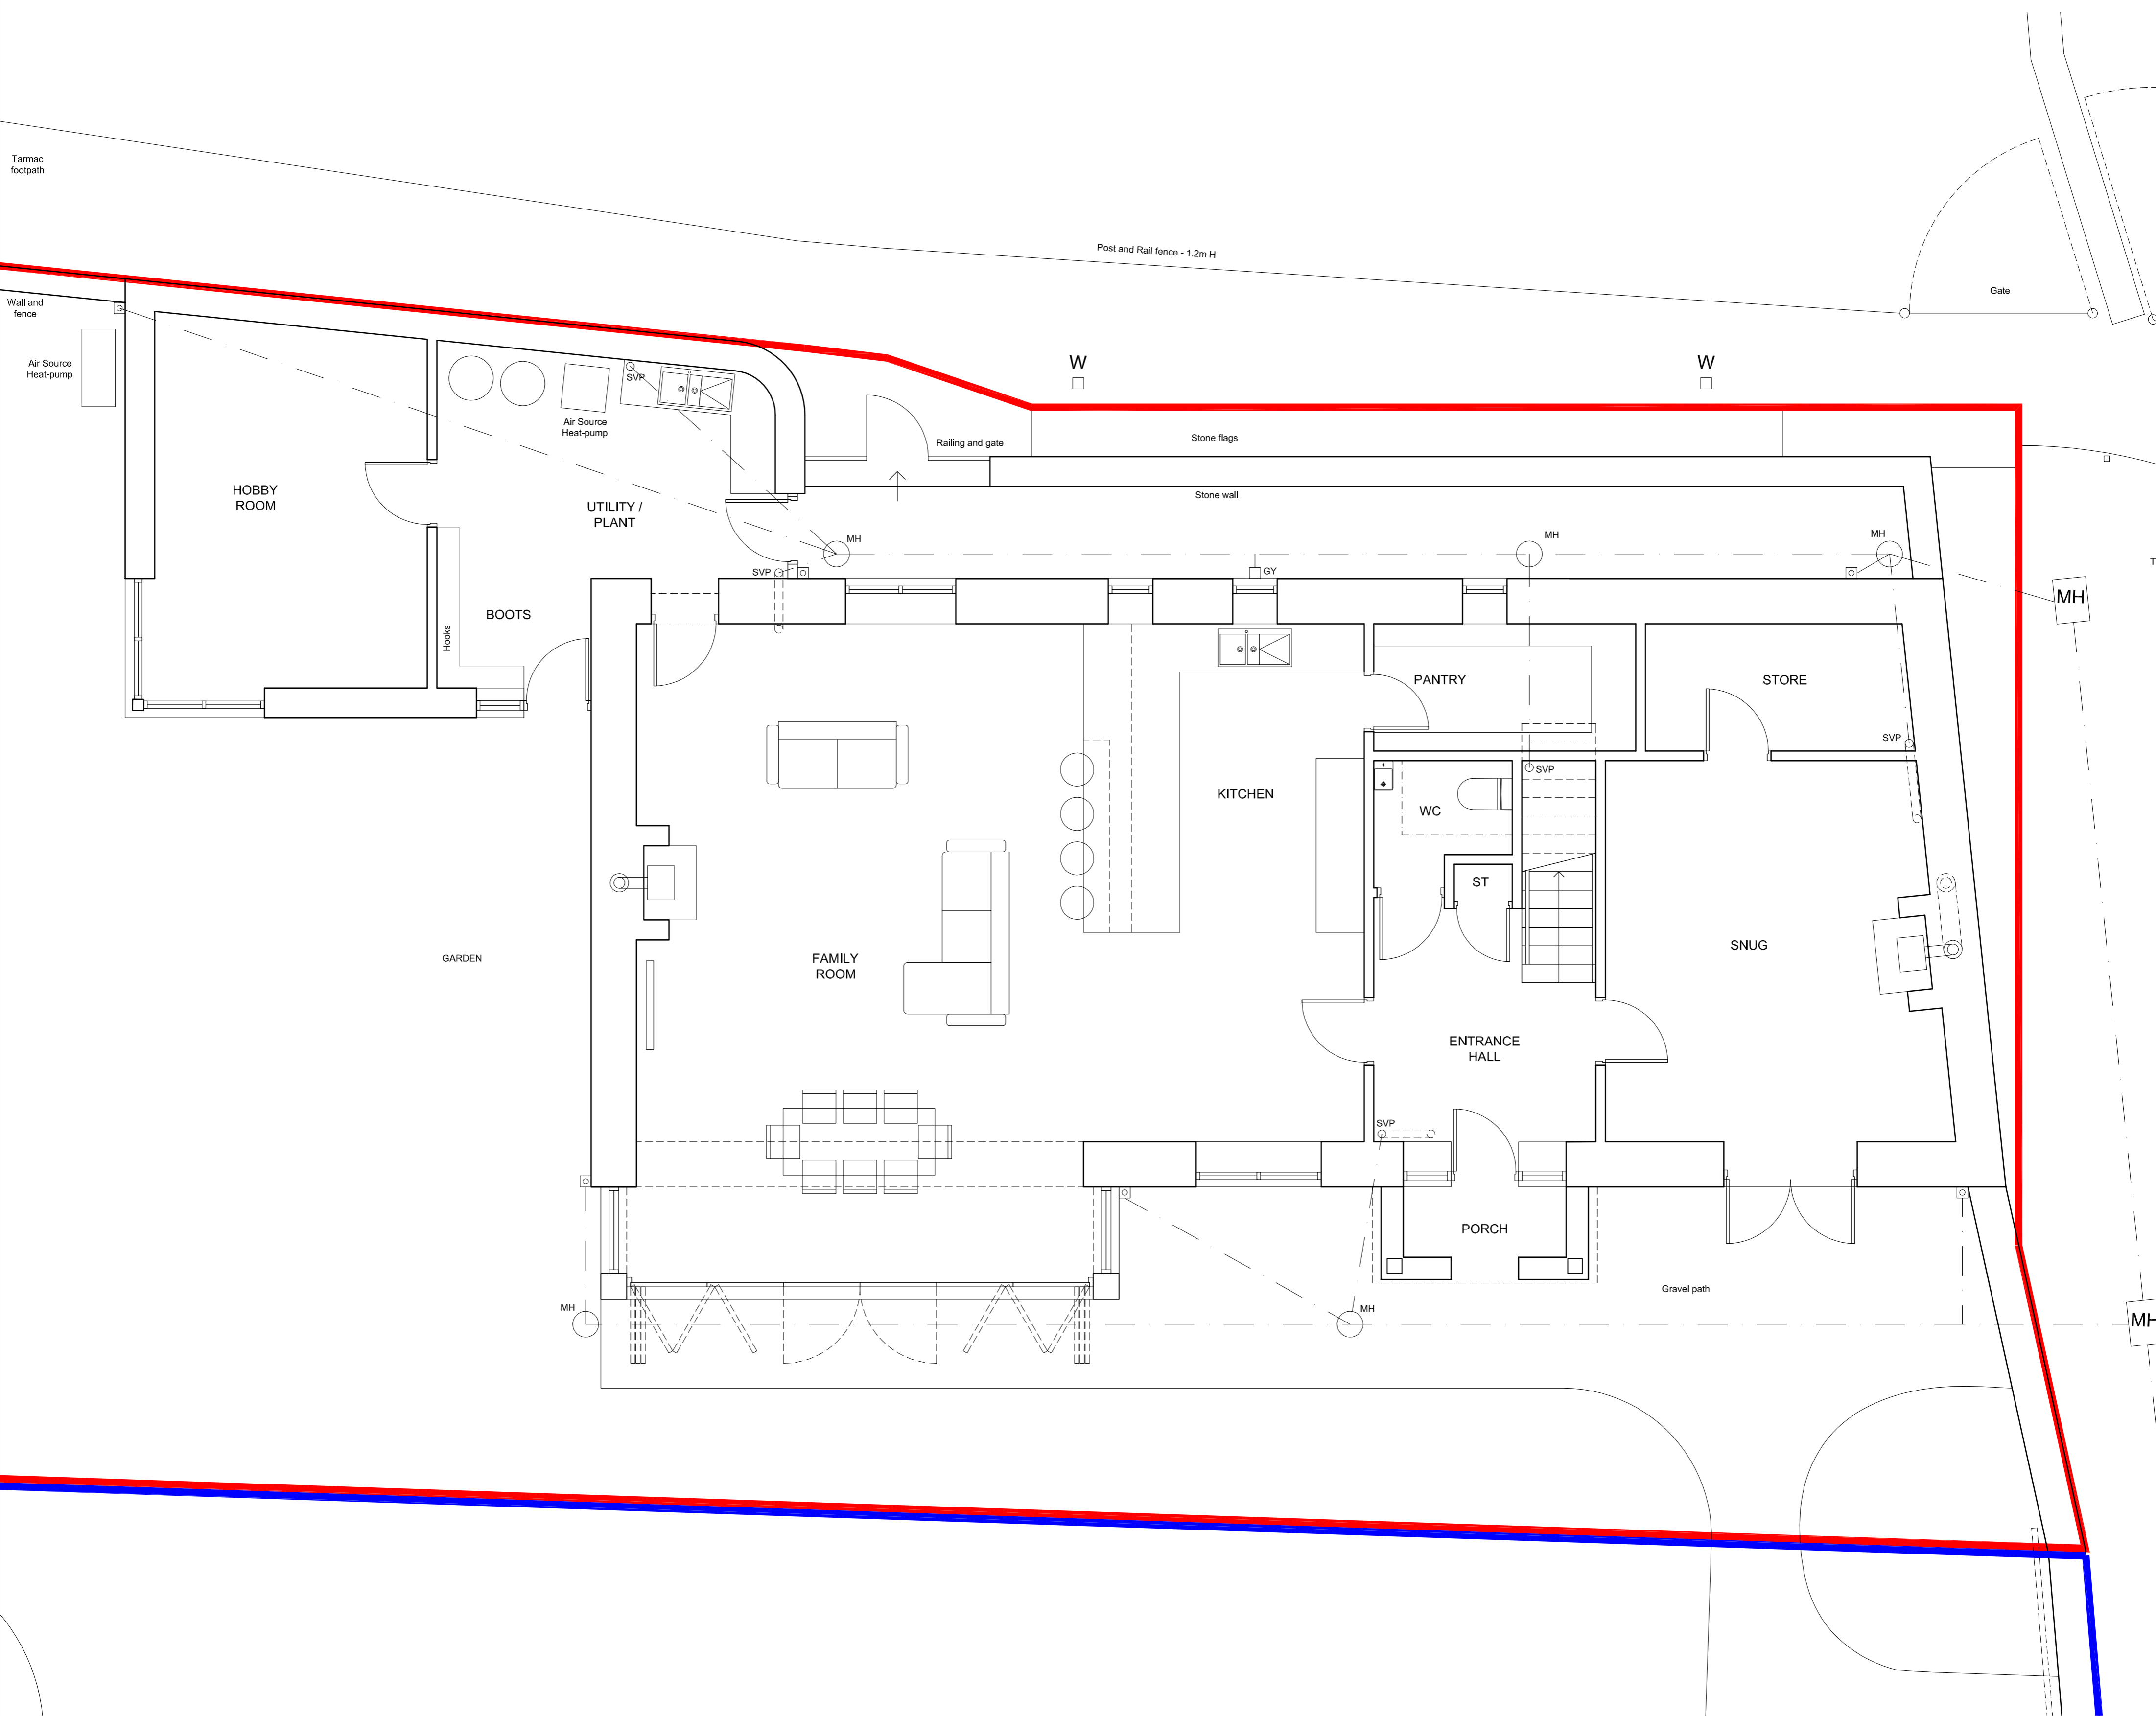

Project Nelson Row, Middleton
Client Mr & Mrs Carnell
Drawing no. Proposed House Floor Plans Scale 1:50 @ A1
308-04 Date June 2021
Revision C: 01.07.22 GF WC repositioned, stair moved, bed 2
ensuite reduced, bed 3 door moved, FF french doors changed to sliding
folding

This drawing is the property of Dark Skies Design. Copyright is reserved by them and the drawing should not be copied without their permission. Do not scale from drawings. All dimensions to be verified on site.