

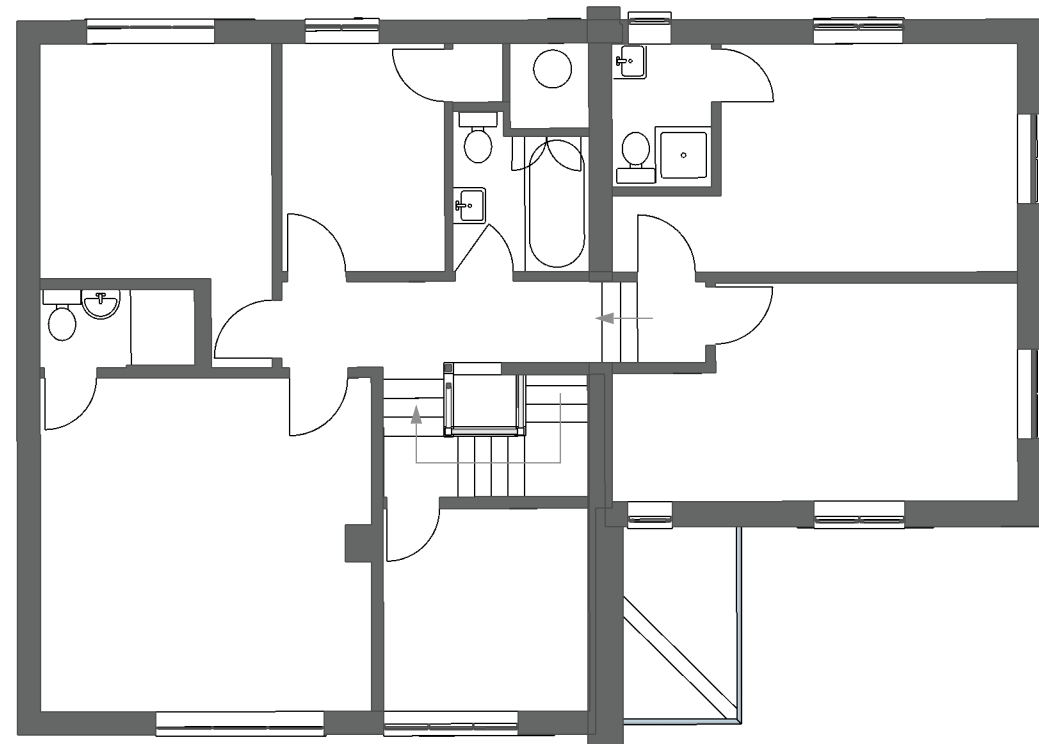


Ground floor

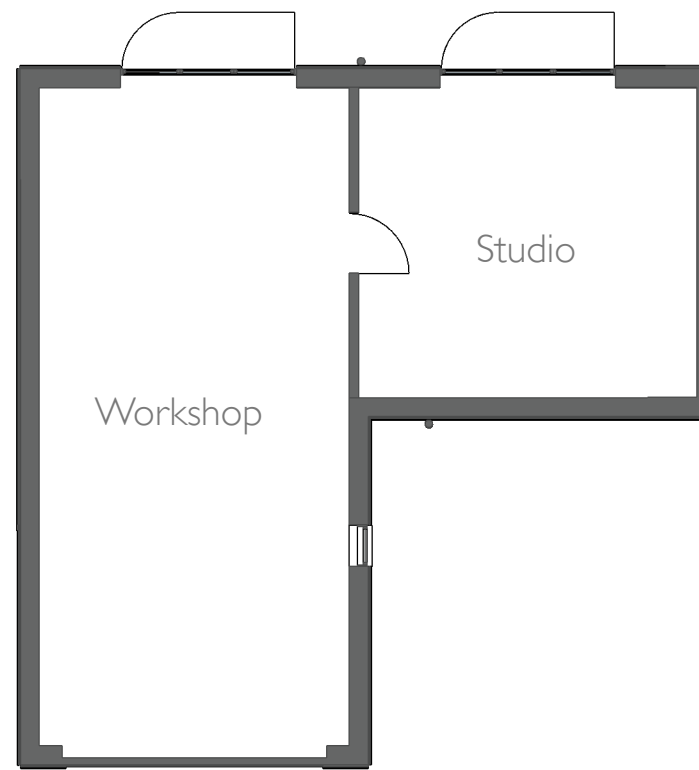

First floor

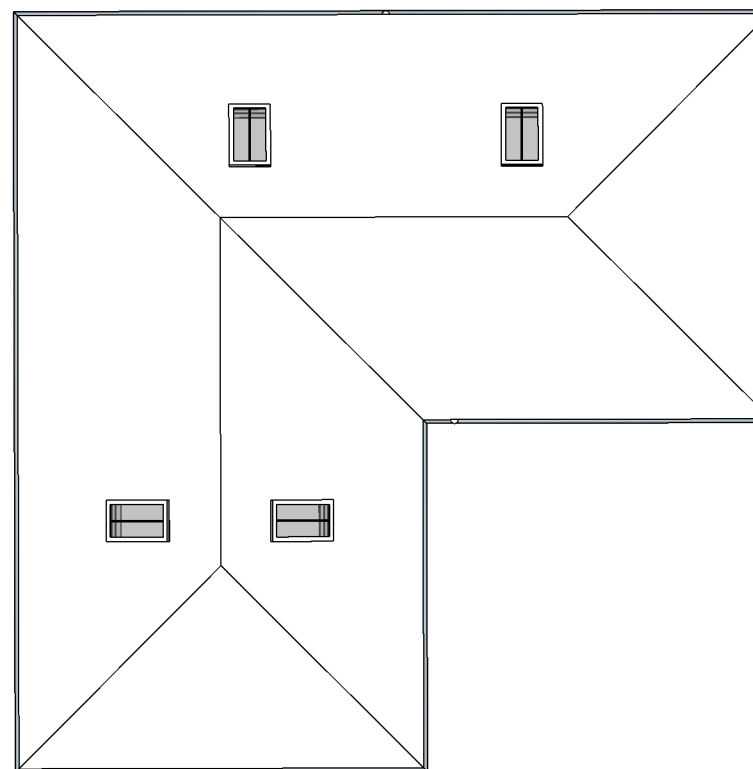

FIRST ISSUE	07.07.22.	HM	JM	PI
Amendment	Date	Dn	Clk	Rev
<b>MOORHOUSE ARCHITECTURE LTD</b>				
RINGWOOD 01425 600124 moorhousearchitecture.co.uk				
Project Woodlands Road				
Title Proposed Floor Plans				
Status Planning		Scale 1:100		
Drawing No. WR 10		Rev PI		