


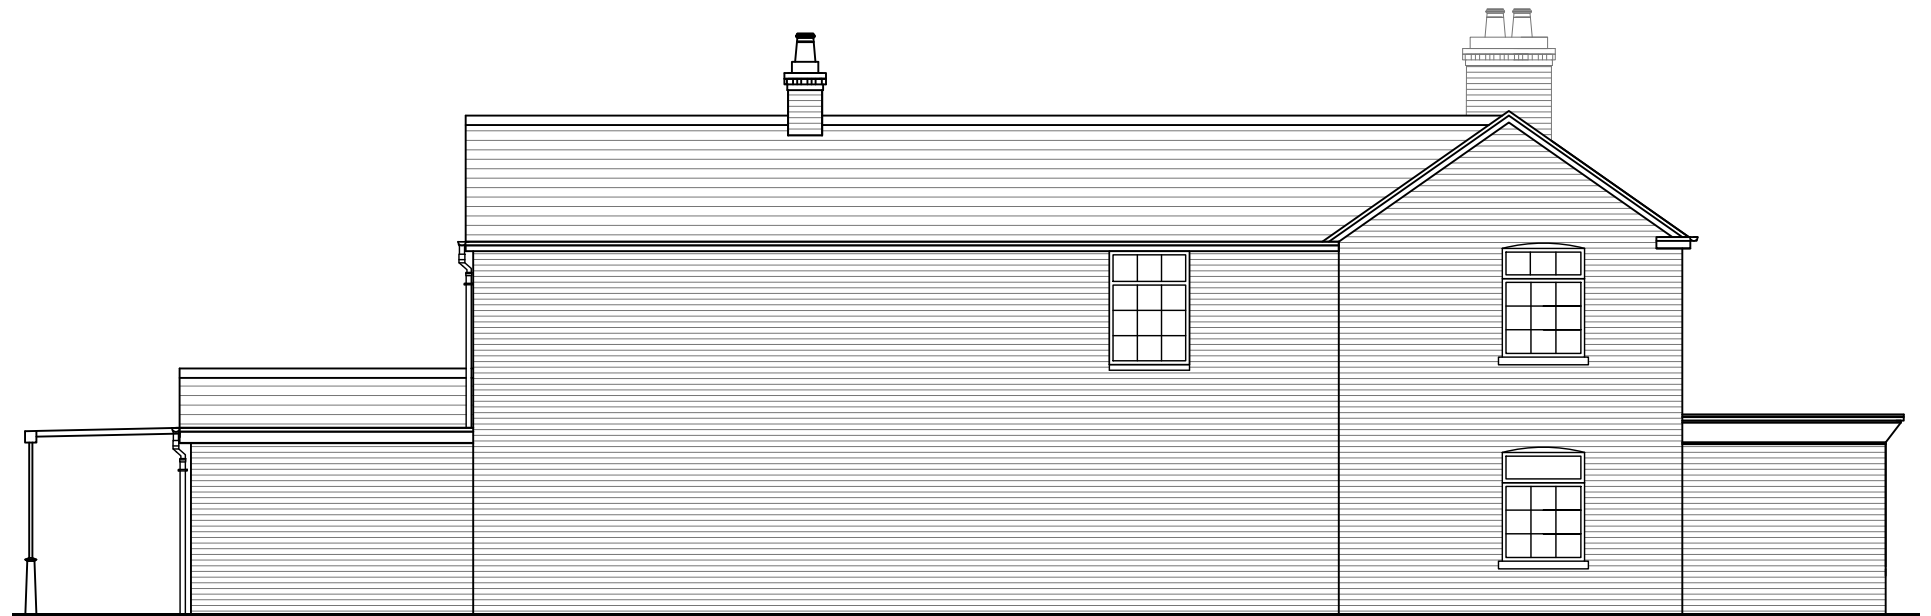

EXISTING NORTH WEST ELEVATION



EXISTING SOUTH WEST ELEVATION

DRAYCOTT
CHARTERED SURVEYORS

82 High Street
 Lymington
 Hampshire
 SO41 9AN
 Tel: 01590 673282
 Email: surveyors@draycotts.co.uk

Project: The Post House
 Pilley Street
 Pilley
 Lymington
 SO41 5QP

Client: Mr R Baker

Scale: **1:100** Date: **11/07/22**

Paper Size: **A3** Drawn By: **SH**

Drawing Status: **Survey Drawing**

Drawing Detail: **Existing Elevations**

Drawing No: **105**

Revision: **A**

1:100

