


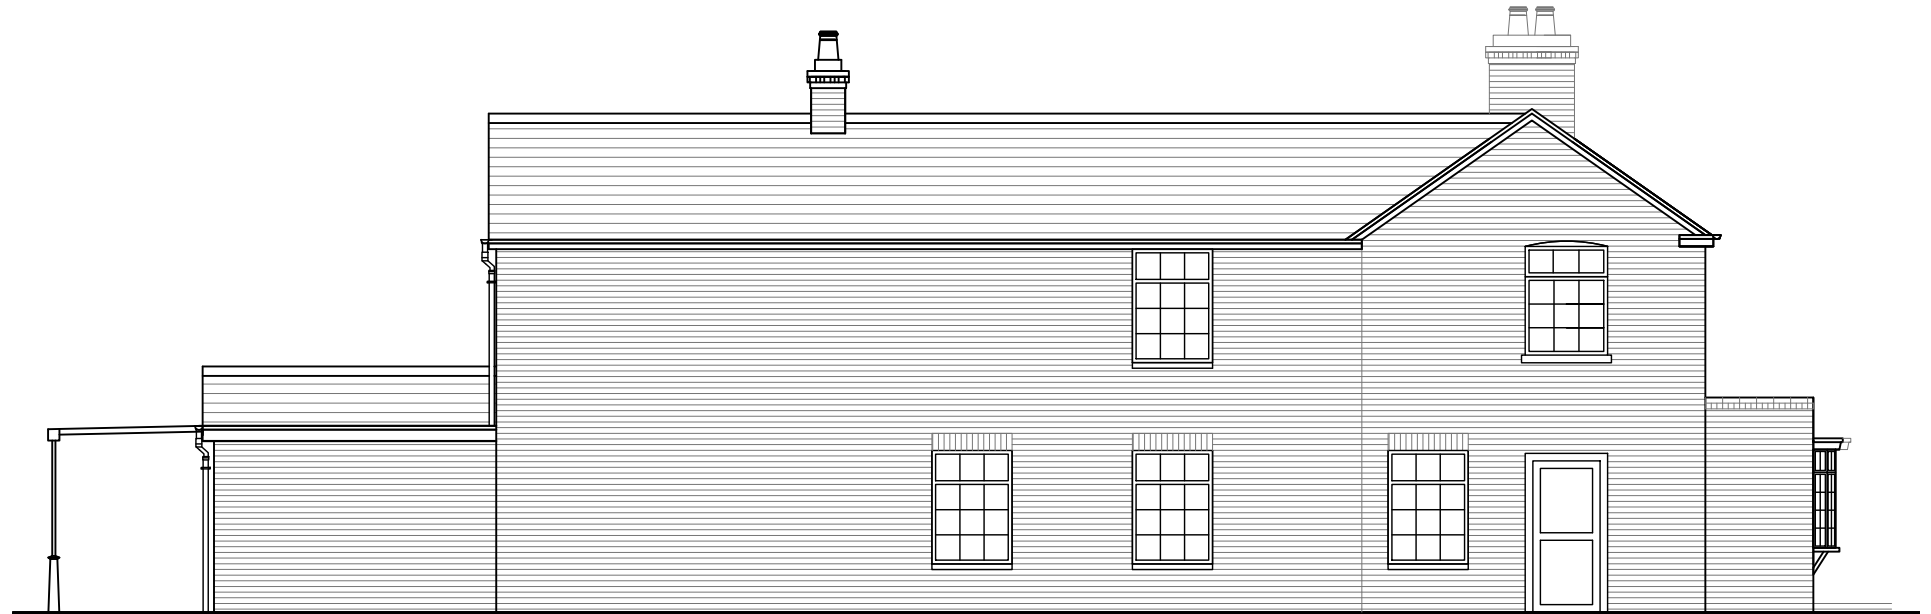

PROPOSED NORTH WEST ELEVATION



PROPOSED SOUTH WEST ELEVATION

**DRAYCOTT**  
**CHARTERED SURVEYORS**

82 High Street  
 Lymington  
 Hampshire  
 SO41 9AN  
 Tel: 01590 673282  
 Email: surveyors@draycotts.co.uk

Project: The Post House  
 Pilley Street  
 Pilley  
 Lymington  
 SO41 5QP

Client: Mr R Baker

Scale: **1:100** Date: **11/07/22**

Paper Size: **A3** Drawn By: **SH**

Drawing Status: **Design Drawing**

Drawing Detail: **Proposed Elevations**

Drawing No: **109**

Revision: **A**

1:100

