



EXISTING GROUND FLOOR PLAN

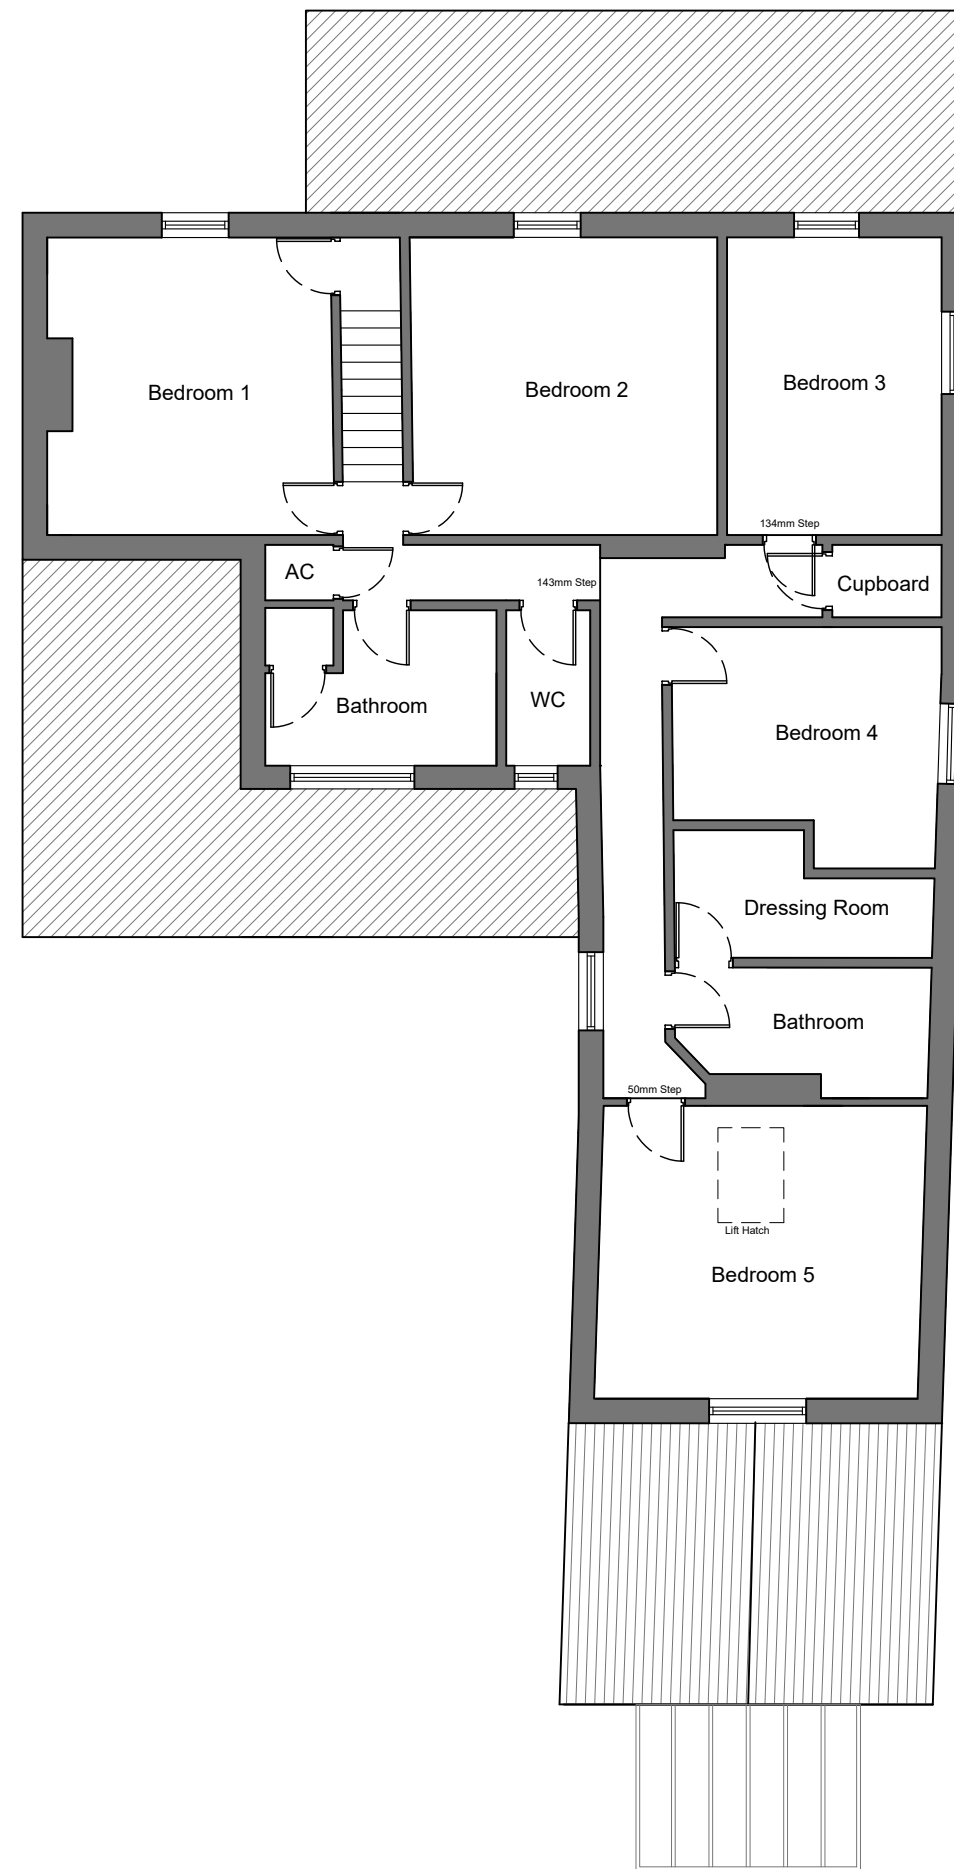

EXISTING FIRST FLOOR PLAN

1:100

 

DRAYCOTT
CHARTERED SURVEYORS

82 High Street
 Lymington
 Hampshire
 SO41 9AN
 Tel: 01590 673282
 Email: surveyors@draycotts.co.uk

Project: The Post House
 Pilley Street
 Pilley
 Lymington
 SO41 5QP

Client: Mr R Baker

Scale: 1:100 Date: 11/07/22

Paper Size: A3 Drawn By: SH

Drawing Status: Survey Drawing

Drawing Detail: Existing Floor Plans

Drawing No: 102

Revision: A