

Notes

All dimensions must be checked on site and not scaled from this drawing, any discrepancies to be reported to the office below.

The Contractor shall make a survey of the site and shall be responsible for obtaining all dimensions and levels necessary for the proper construction of works as indicated.

Client

SUTHERLAND

Job Title

**8 LEE AVENUE
WITHERNSEA
HU19 2HR**

Drawing Title

SURVEY DRAWING

©Copyright

ELEVATION

ELEVATION DESIGN LTD

DESIGN - CONSTRUCTION
PROJECT MANAGEMENT

16 Wright Street Hull HU2 8JU

Telephone 01482 221155
Fax 01482 221105
Email Josh@elevationdesign.org.uk

| Revisions | Date | Description | DR | CH |
|-----------|------|-------------|----|----|
| | | | | |


Status

EXISTING SCHEME

Scale A3- 1:100 Date 07/06/22

Drawn By JT Checked Approved


Drawing No. 1001/379/01 Rev

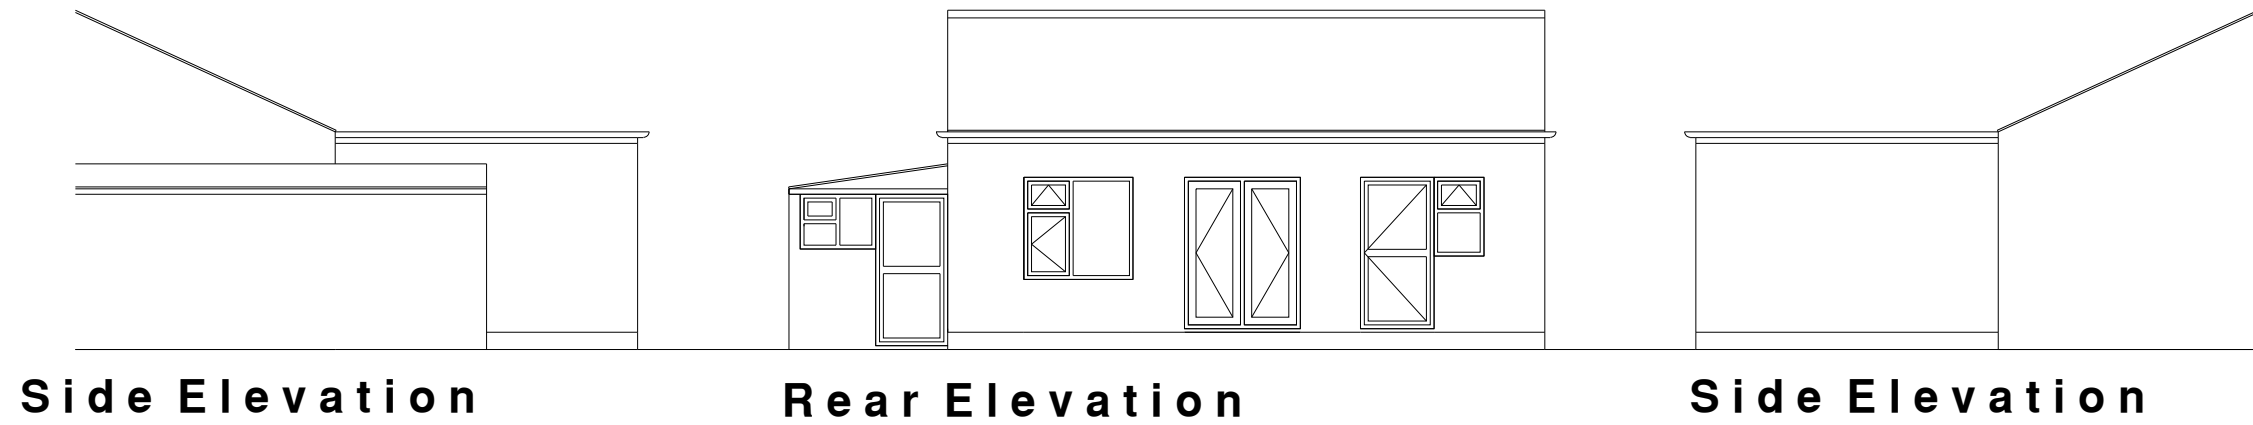

Side Elevation

Rear Elevation

Side Elevation

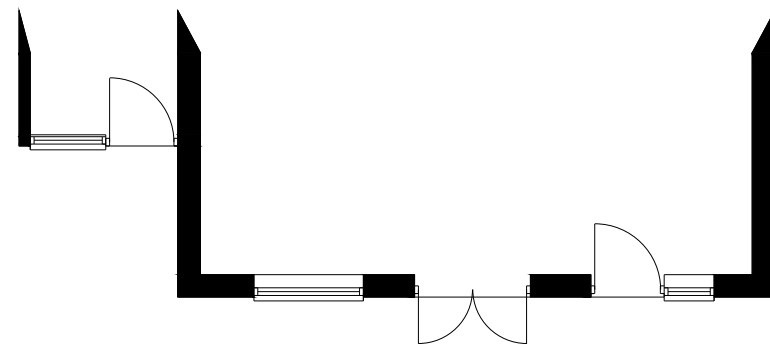

Floor Plan

