

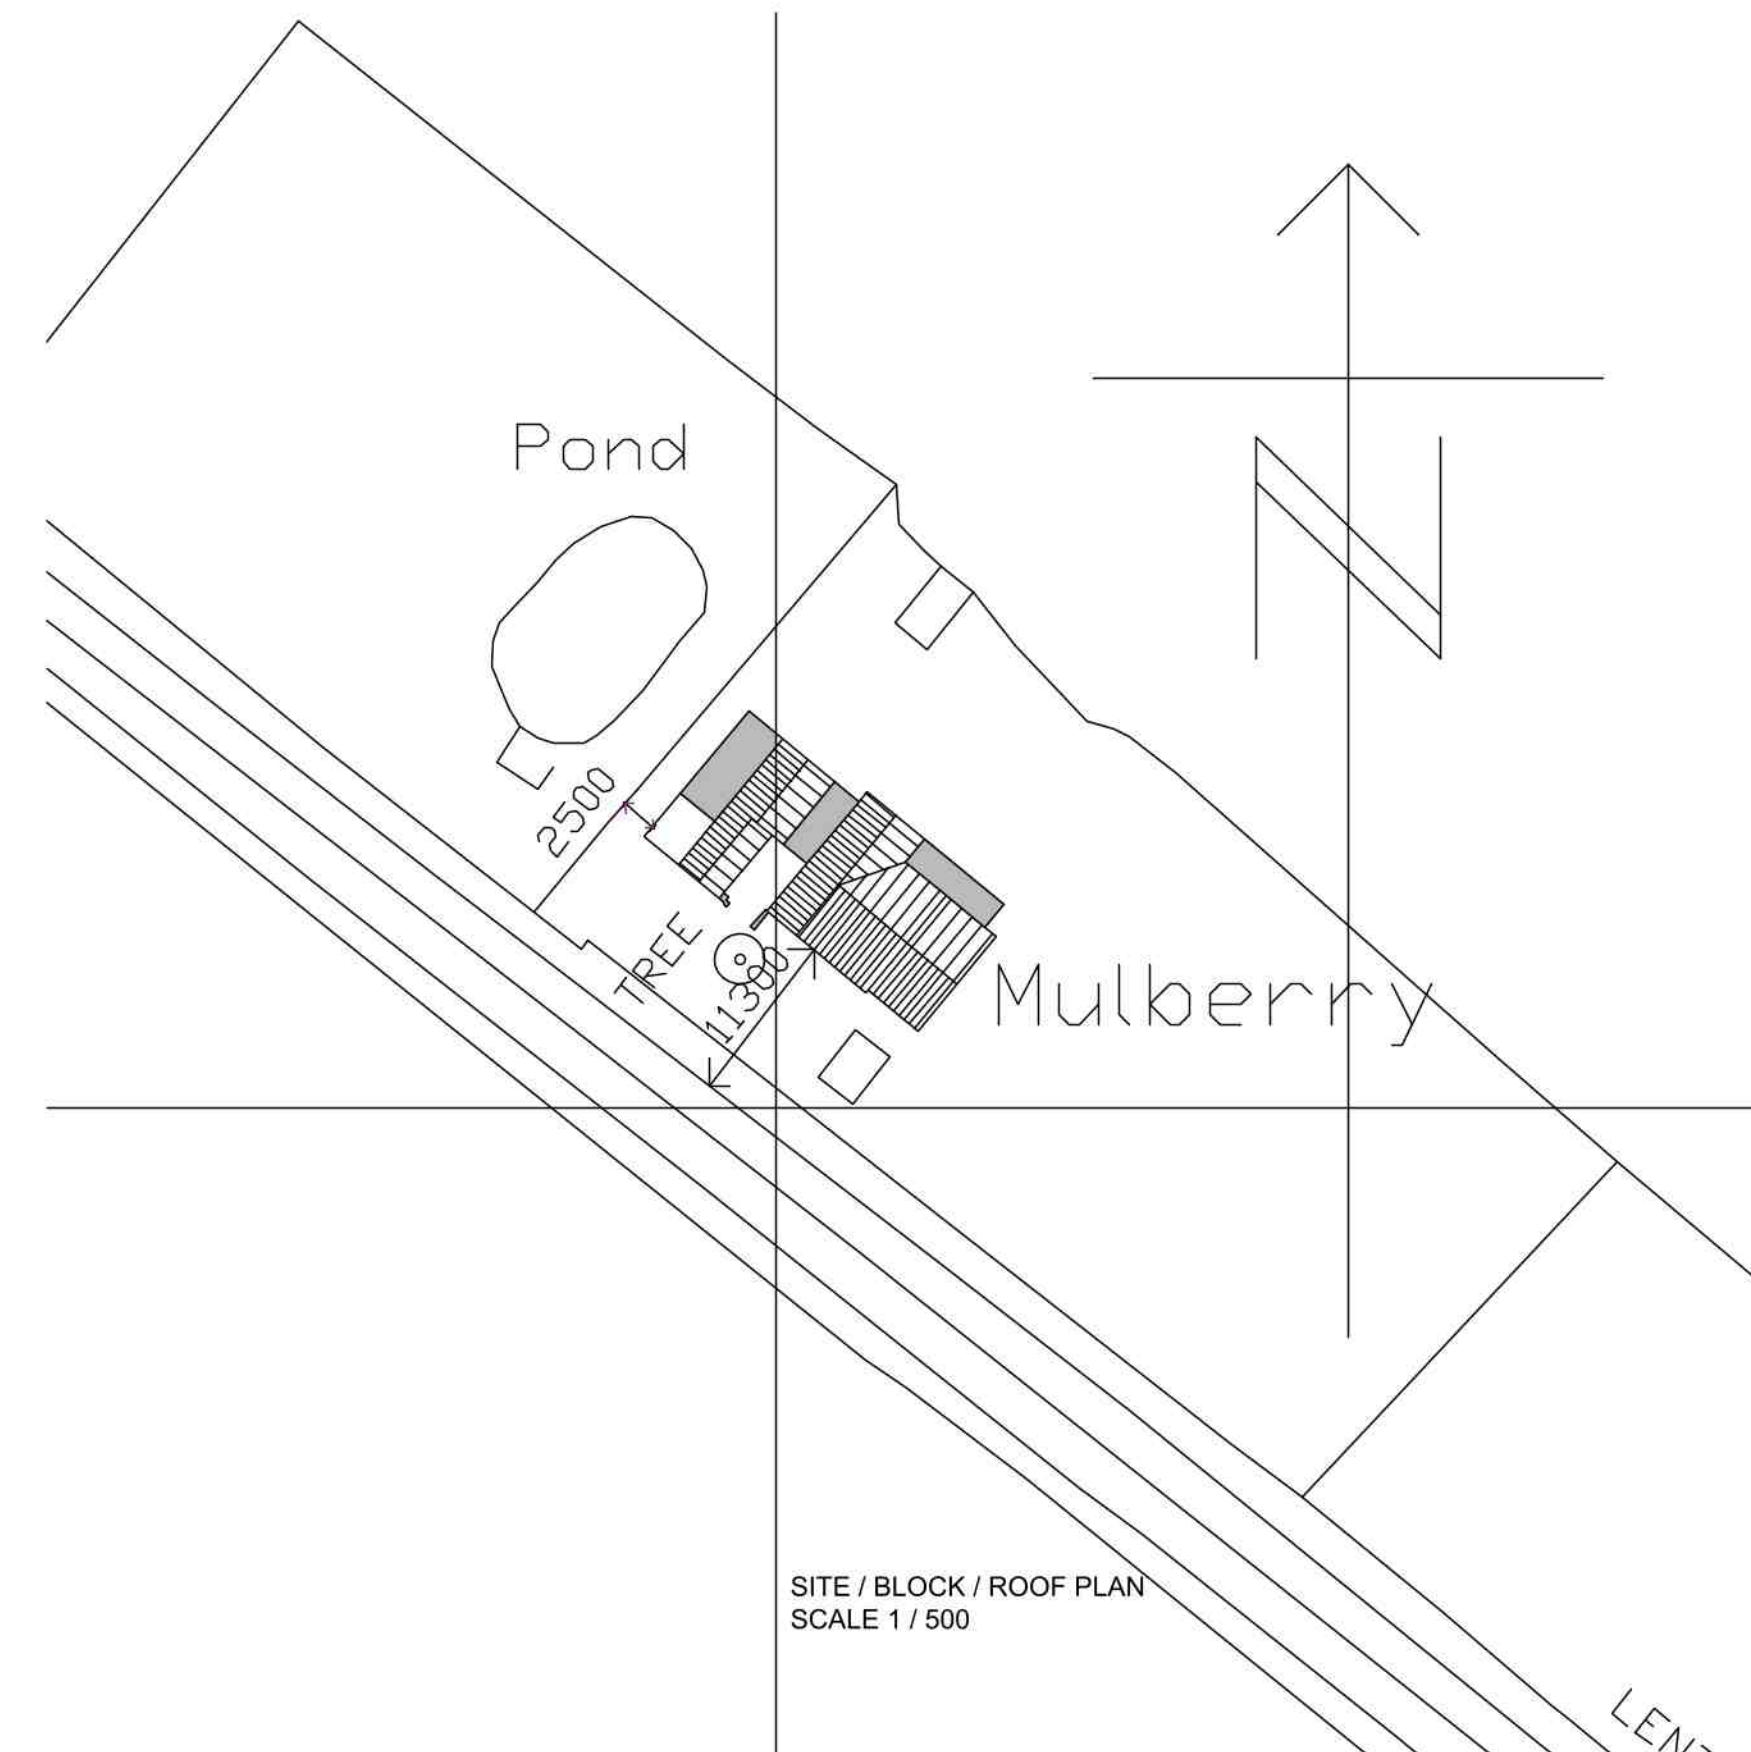



LOCATION PLAN  
 SCALE 1 / 2500

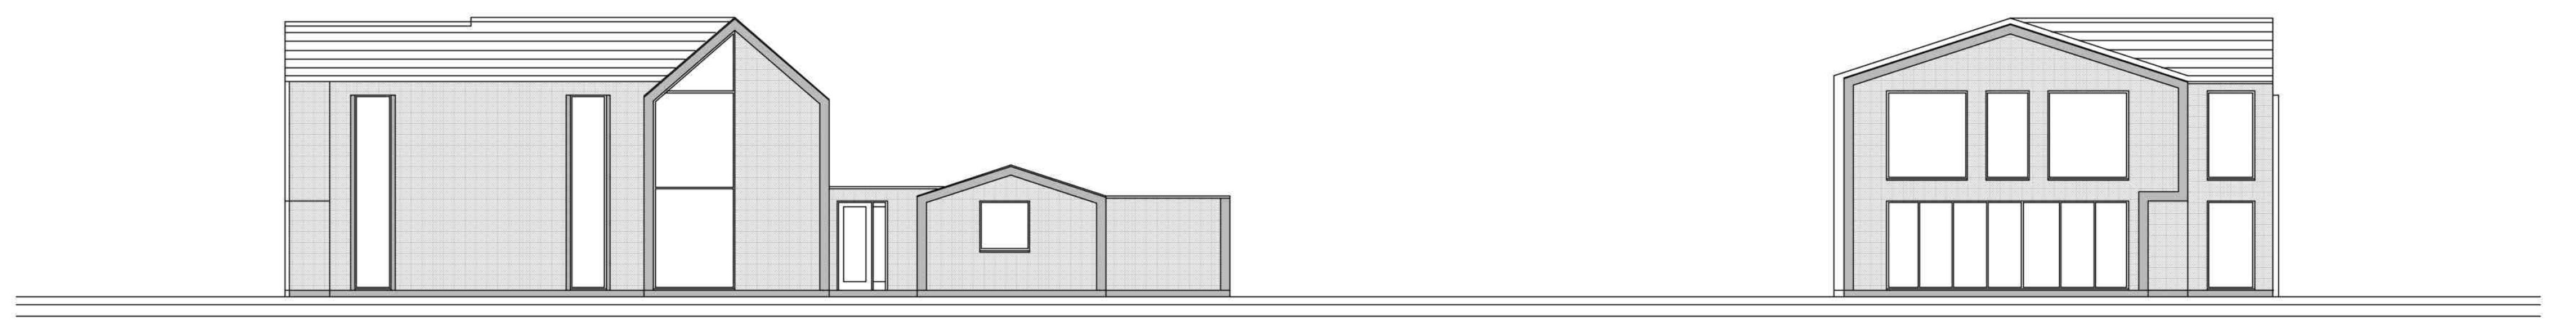

SITE / BLOCK / ROOF PLAN  
 SCALE 1 / 500

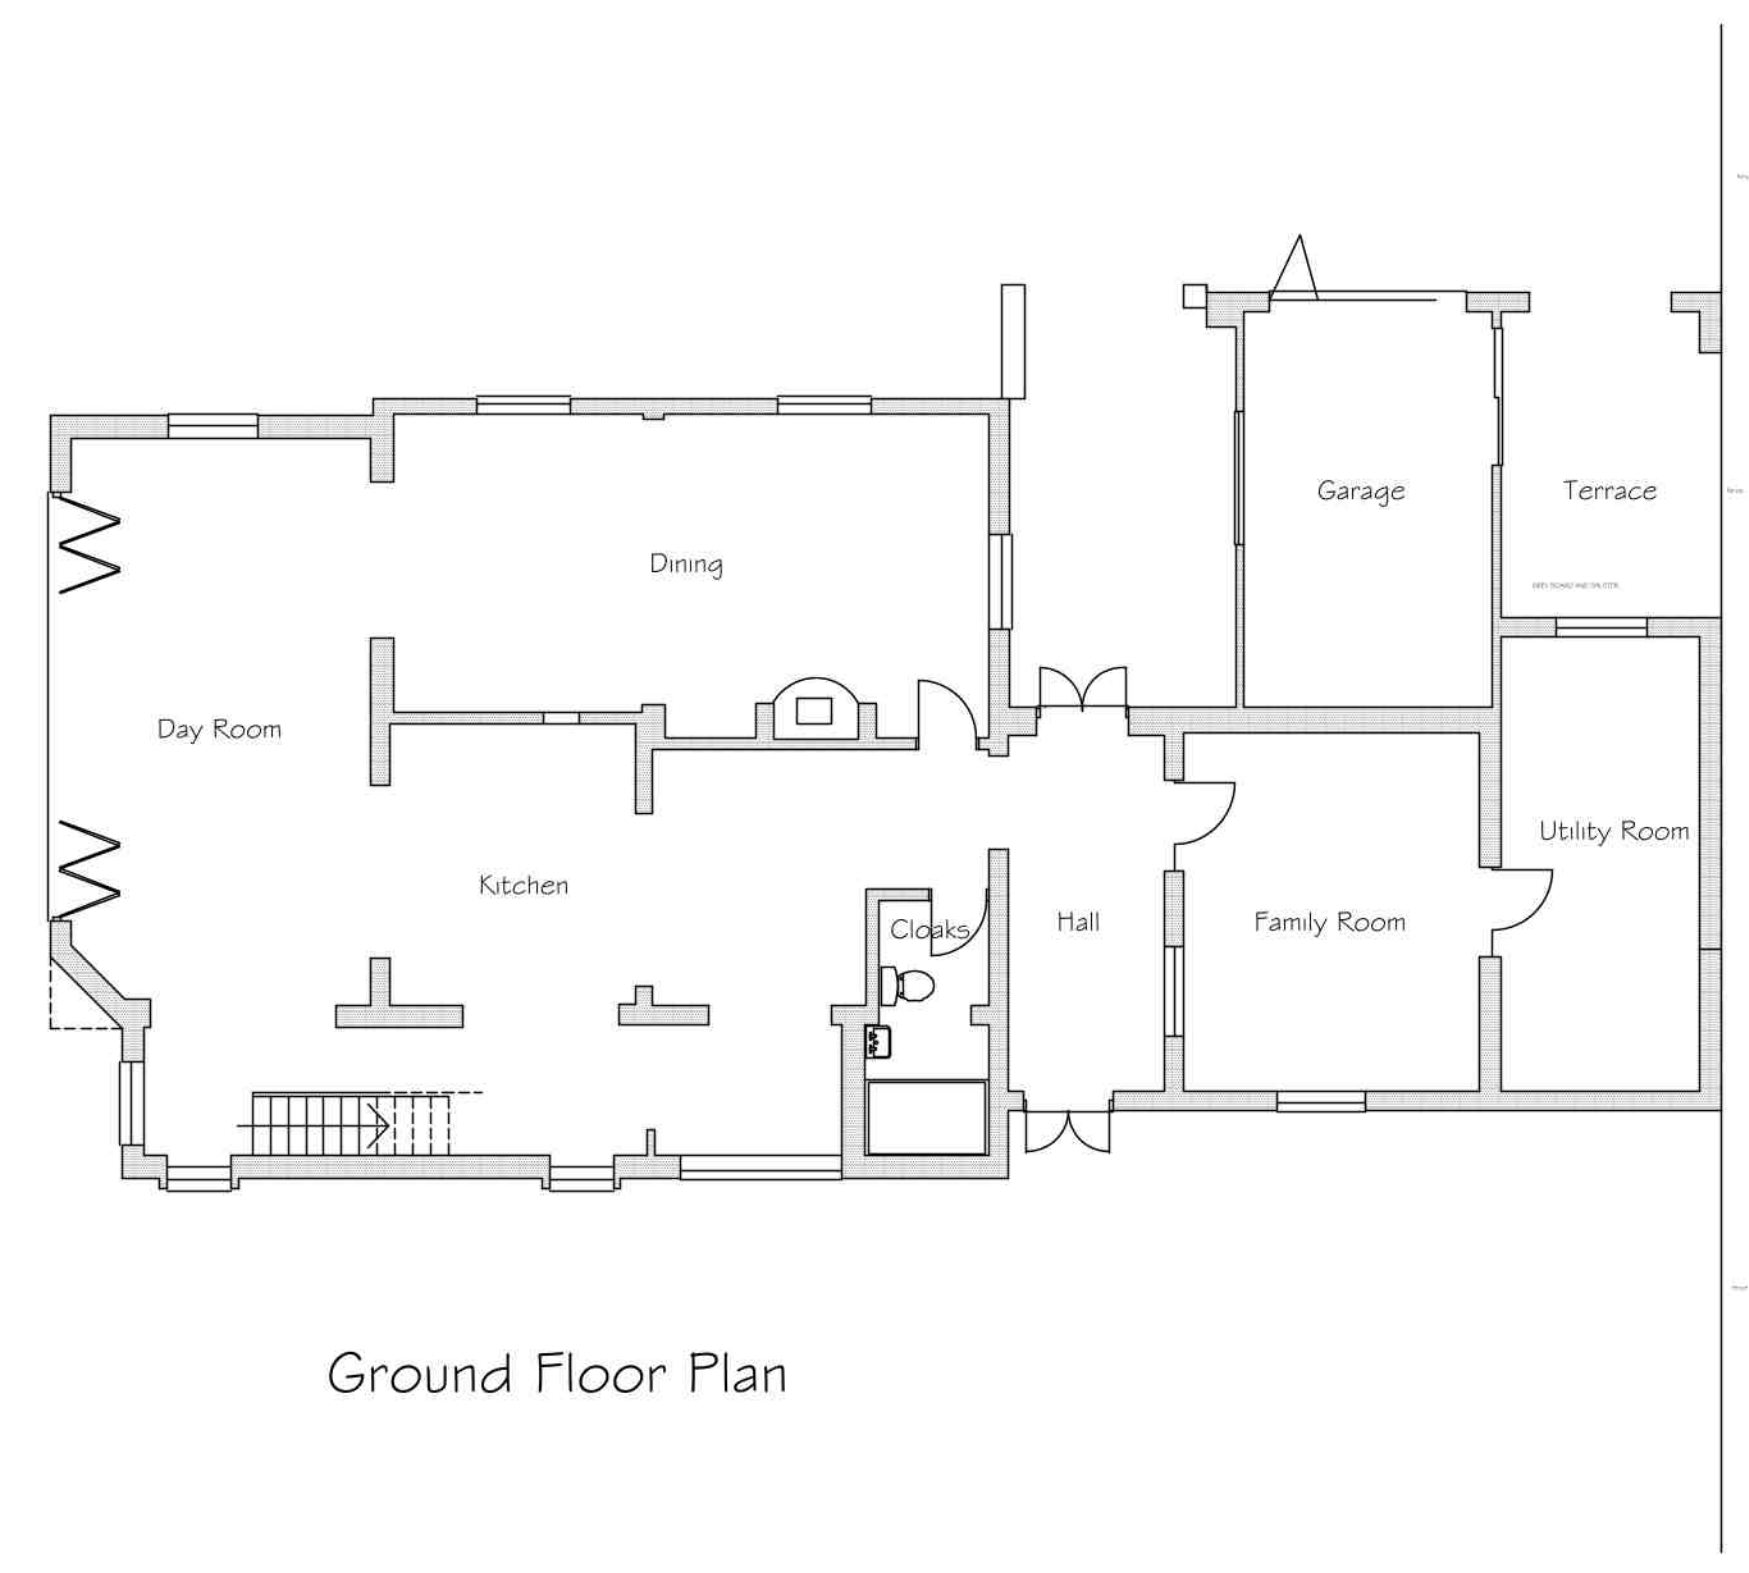

Ground Floor Plan

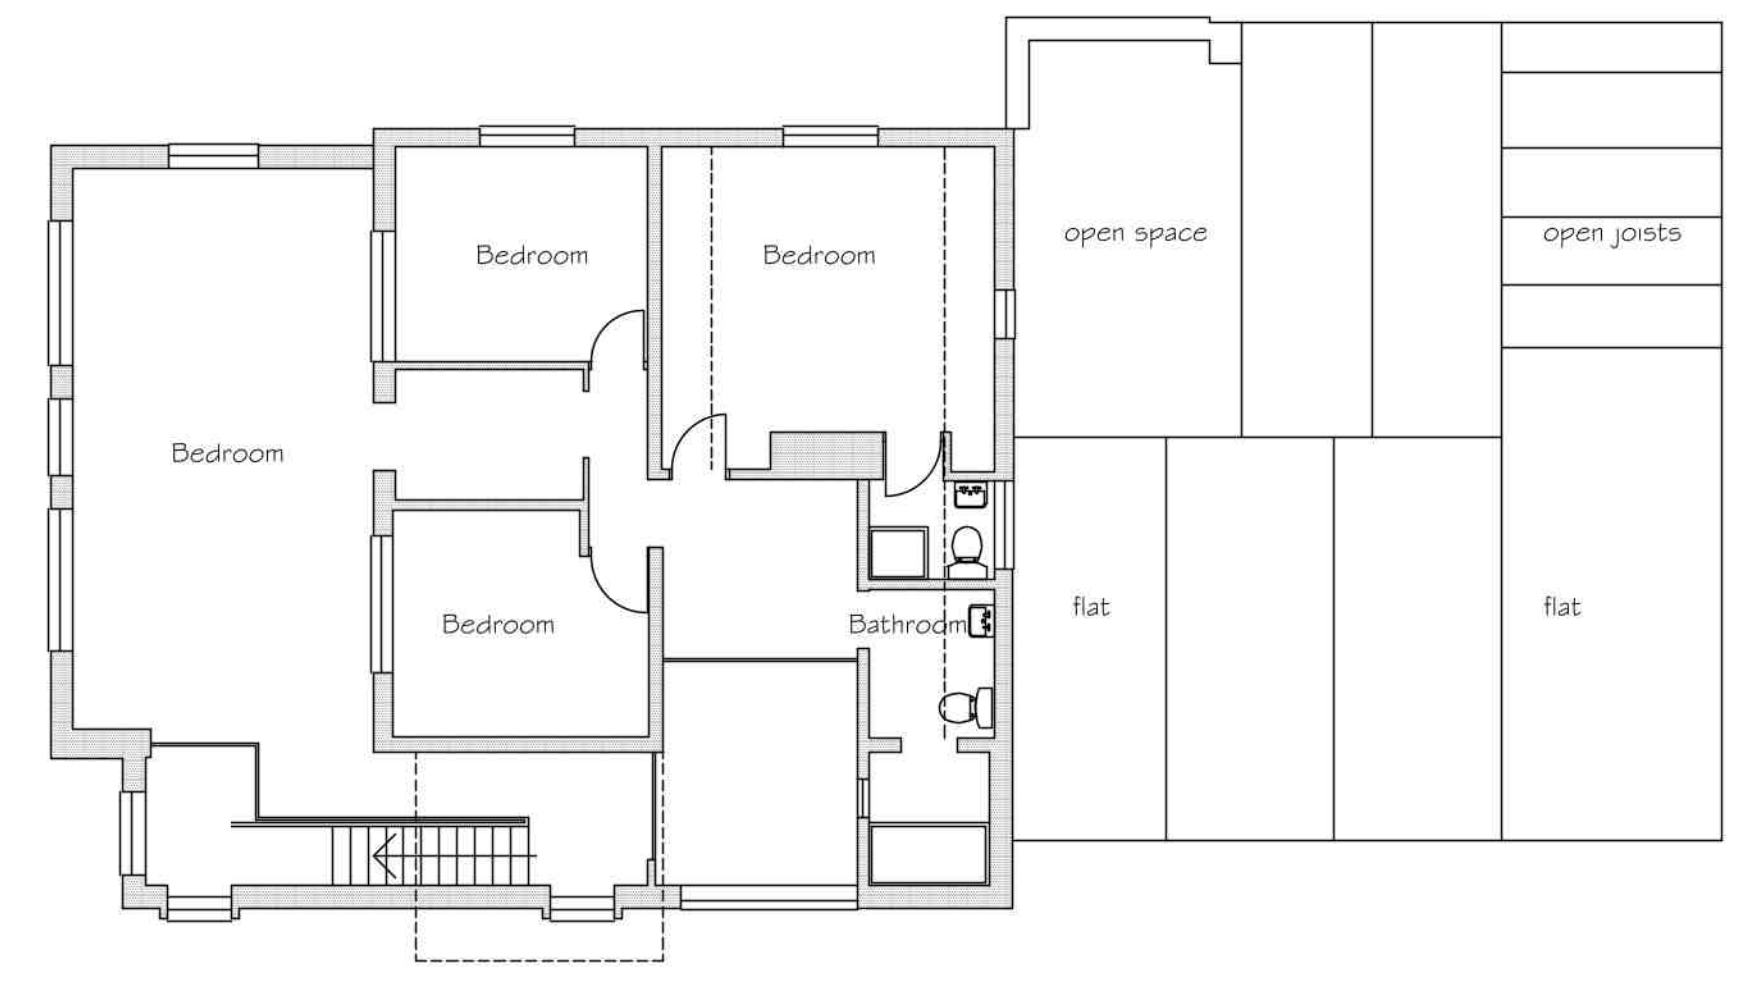

First Floor Plan

DC ARCHITECTURAL SERVICES LIMITED  
 ARCHITECTURAL AND PLANNING SERVICES  
 The Barn, Partney Mill, Spilsby, Lincolnshire, PE24 4PE  
 TEL NO. 01780 752865 mobile 077762227893  
 e-mail davidbiggadike@btconnect.com

Drawing Title	PROPOSED PLANS AND ELEVATIONS	Drawing number	DC / 716R / 02
Scale	1:100	Drawn by	db
Date	august 2020	Checked	B

Client: D RANAWEERA  
 Project: MULBERRY HOUSE, LENTONS LANE, FRISKNEY. PE22 8RR