


SITE PLAN
SCALE @ 1:1250

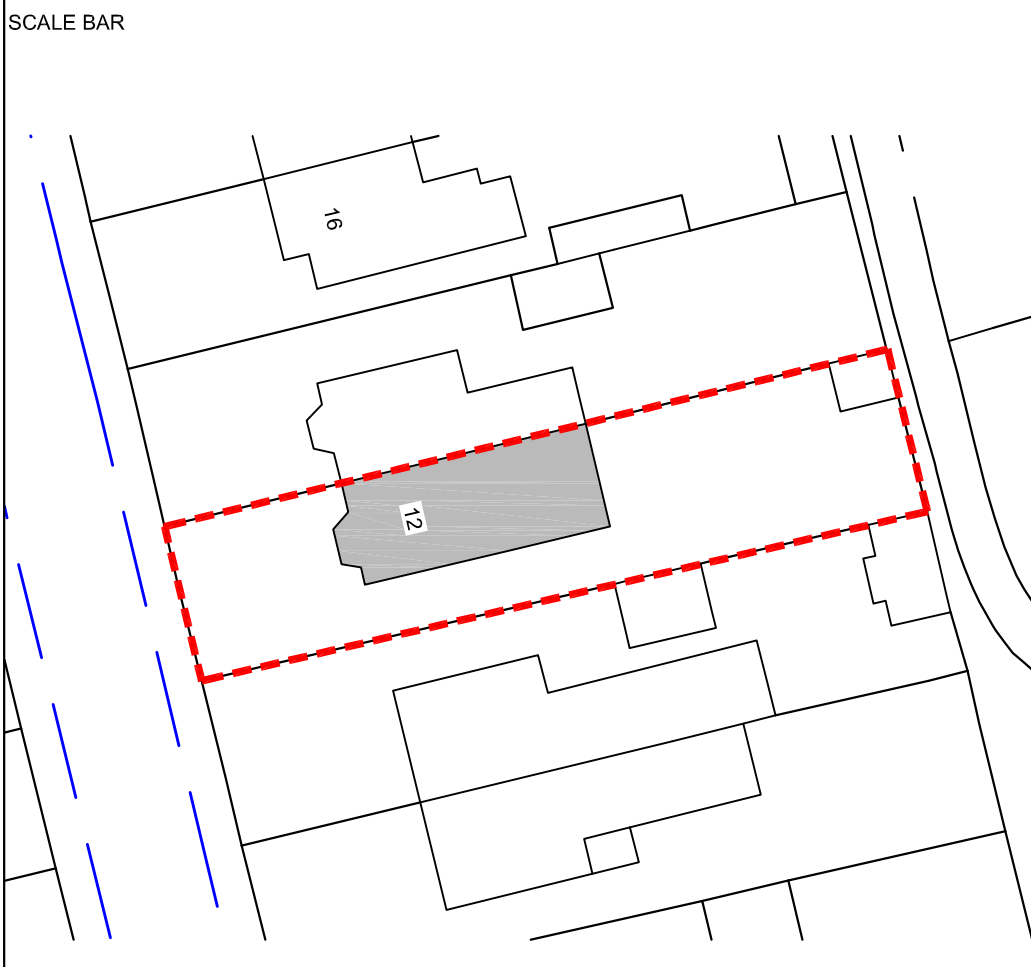

SITE PLAN
SCALE @ 1:500

NOTES
 Do not scale this drawing.
 It is the Contractor's responsibility to report any inconsistencies on this drawing, or between drawings, to the Architects and to request clarification and instruction before proceeding.
 All dimensions to be checked on site prior to commencement of construction and prior to ordering of materials and components.
 Following electronic transfer of drawing information, it is the responsibility of the recipient to ensure scale accuracy.
 This drawing is copyright. It is lent to you in confidence. It must not be copied, reproduced, used or disclosed to or by third parties without our permission. It remains our property and must be returned on request.
 All rights described in Chapter IV of The Copyright, Design and Patents Act 1988 have been generally asserted.

REVISION	DESCRIPTION	DATE	DRAWN	CHECKED

- - - - - SITE BOUNDARY

40B Speirs Wharf
 Glasgow
 G4 9TH
 t: 0141 649 2296
 &
 Cubic CoWork
 Unit 5 Lisburn Square
 Lisburn
 G9 9TH
 t: 02892 528 076
 e-mail : info@a10architects.com



A10 Architects Ltd is registered in Scotland as a Limited Liability Company with the registered number SC375564. Registered office: 40B Speirs Wharf, Glasgow, G4 9TH

PROJECT 12 Mount Vernon Ave Coatbridge				
TITLE Location Plan				
JOB NUMBER S21_139		DRAWING NUMBER REV AL(1)001		
SCALE 1:1250 1:500	SHEET SIZE A4	DATE 11/03/2022	DRAWN BY RS	CHECKED BY DG
WORK STAGE 3	PURPOSE PLANNING			