




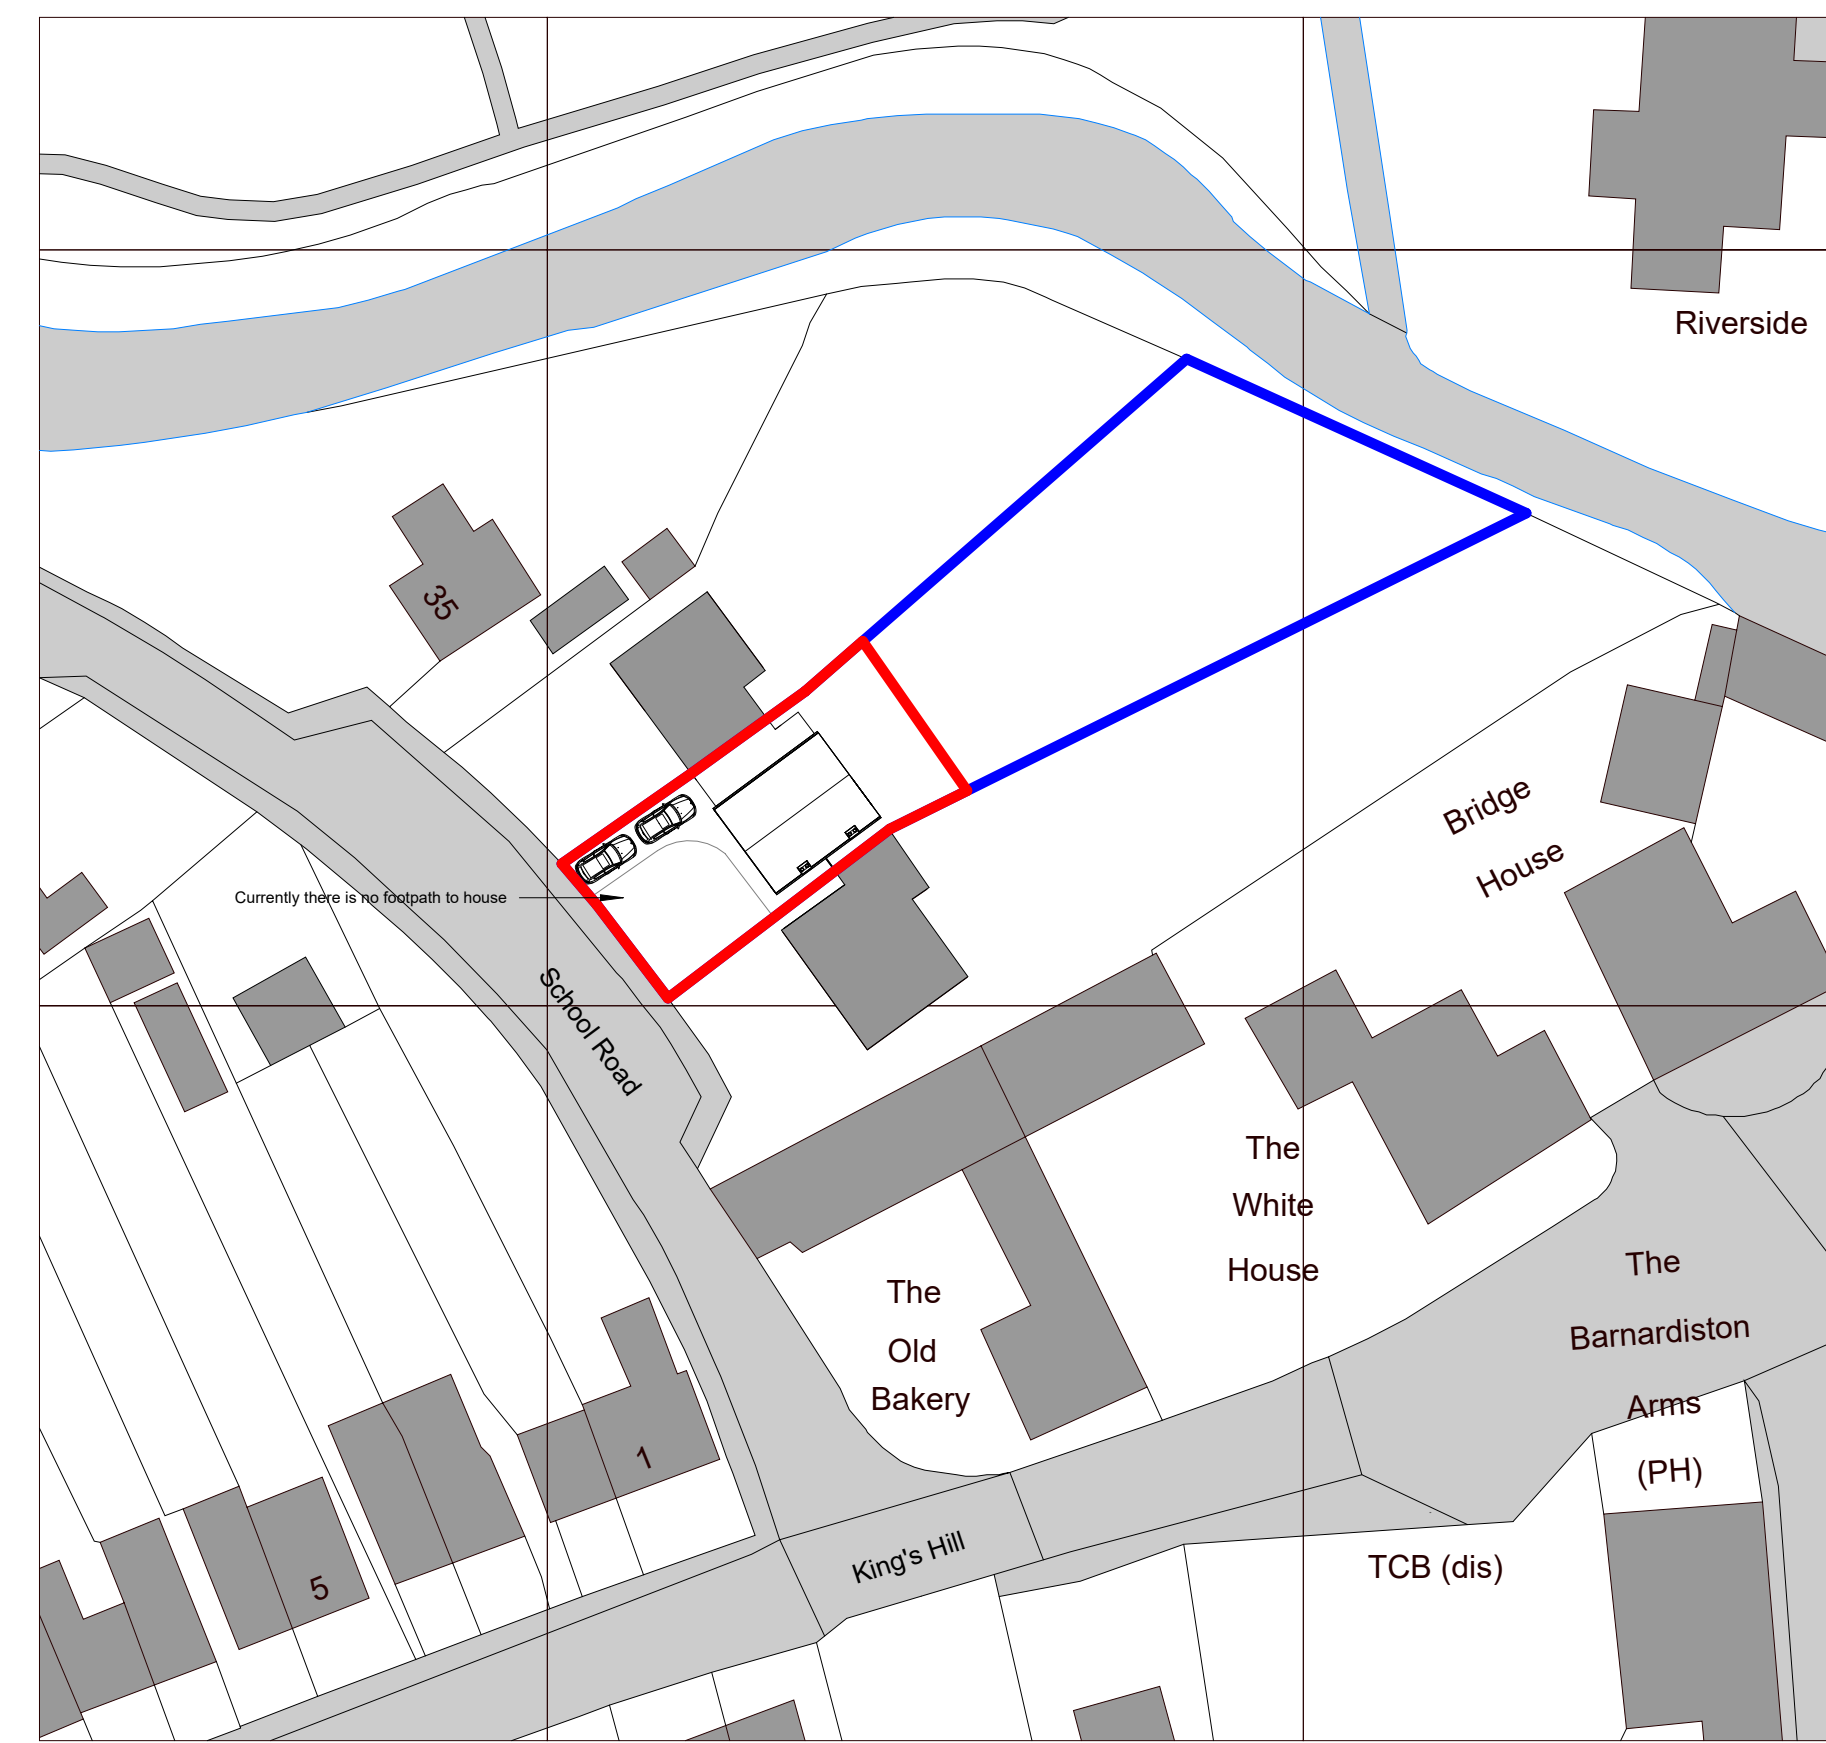


4 Proposed Landscape Plan
1 : 200

 


3 Existing Block Plan
1 : 500

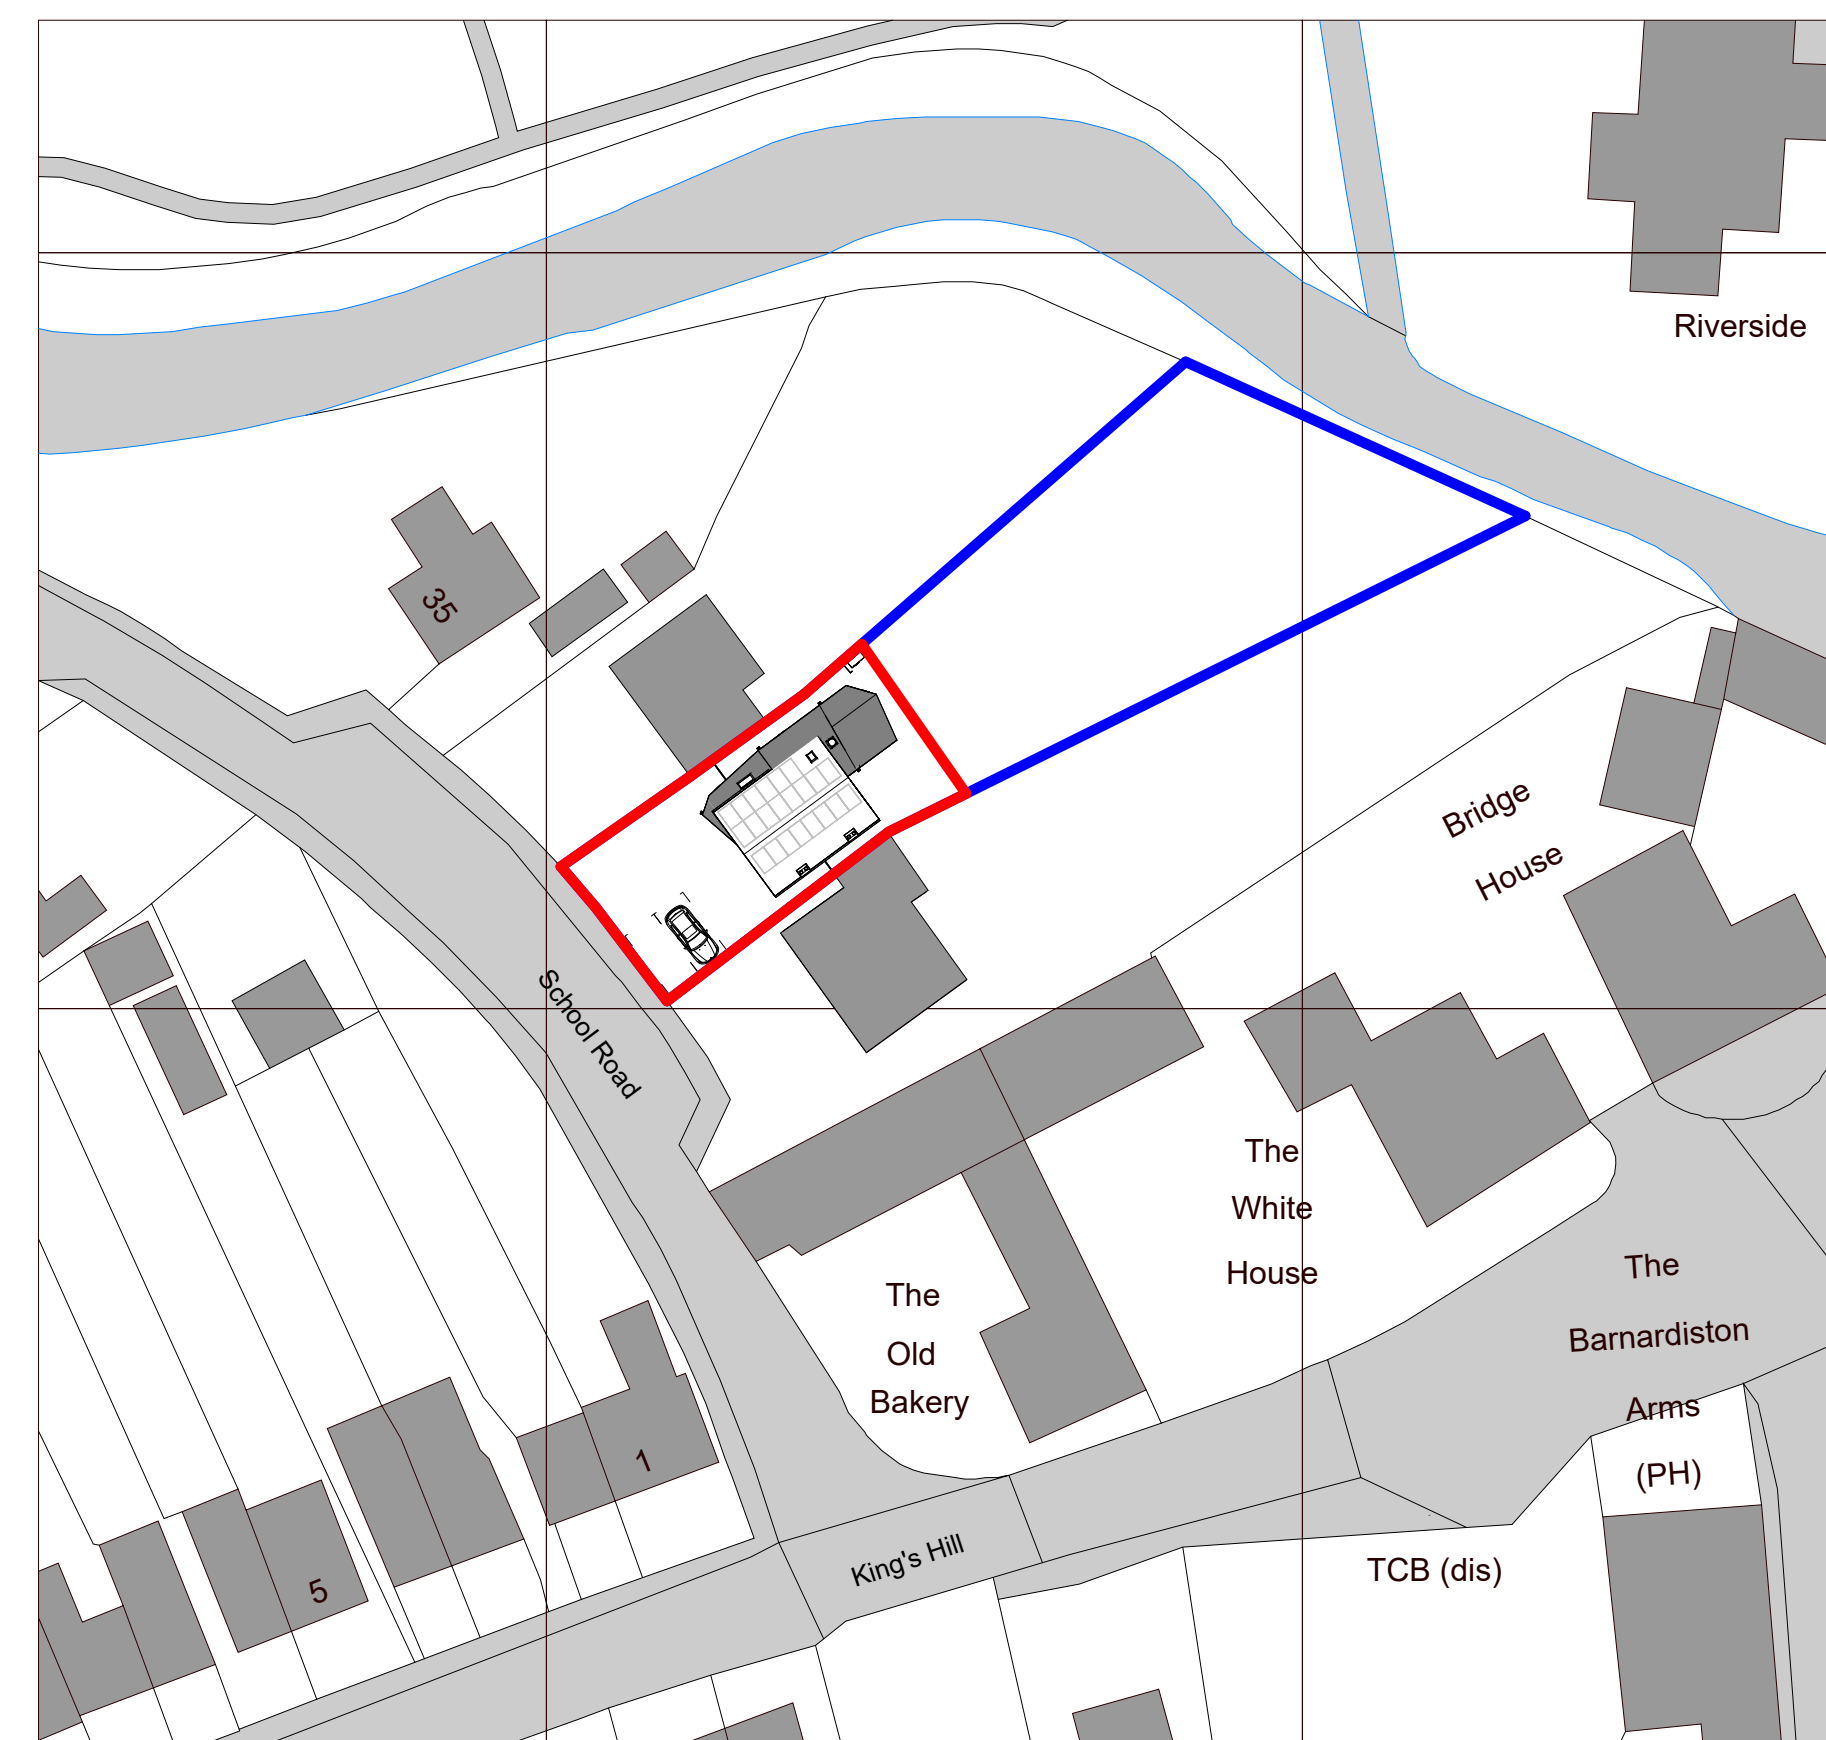

2 Proposed Block Plan
1 : 500

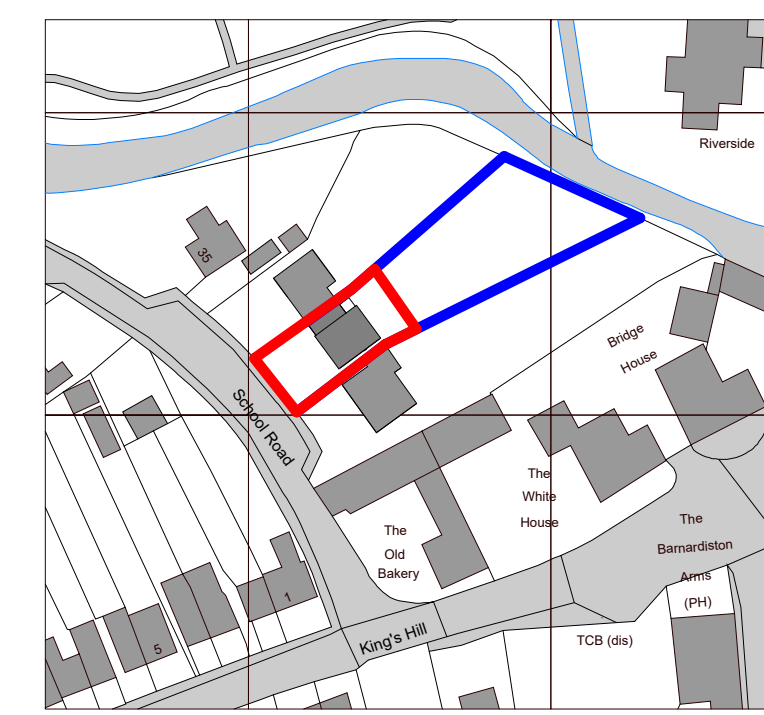

1 Site Location Plan
1 : 1250

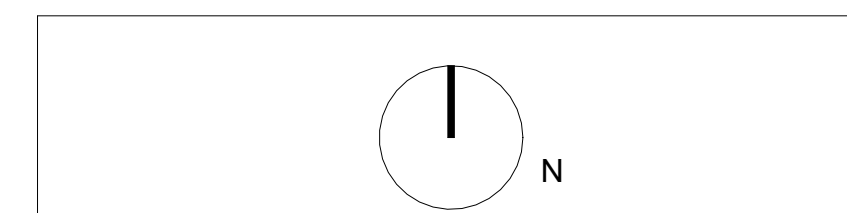

Rev	Date	Description
		CLIENT: <i>Trenor Smith</i>
		PROJECT: <i>39 School Road, Kedington, Bury St Edmunds, CB9 7NG</i>
		JOB: <i>2213</i>
		STATUS:
		DR. NUMBER: <i>000</i>
		DR. TITLE: <i>Site Plans</i>
		REV:
		Date Printed: <i>13/07/2022 14:52:17</i>
		SCALE @ A1: <i>As indicated</i>

moderce
architects

4 The Old Fox Yard, South Street, Broomfield, SP14 1BB
T 01284 850095
info@moderce.com
www.moderce.com

DRAWN BY: *ECH* CHECKED BY: *MB*