

THIS DRAWING IS TO BE READ
IN CONJUNCTION WITH TD6058
100 - 600 series & ALL OTHER
CONSULTANTS DRAWINGS

FOR ADDITIONAL SPECIFICATION
NOTES PLEASE REFER TO NBS
DOCUMENT

GENERAL

No dimensions to be scaled from this drawing.
All given dimensions in millimeters. All dimensions
to be checked by contractor prior to
commencement of work on site.


All dimensions shown are from face of block to
face of block, from face of partition to face of
partition or from structural grid line to face of
block or partition & NOT from plastered or dry
lined finishes

All materials, goods and fittings to be used in
strict accordance with the manufacturers
instructions and recommendations.


All new structural steelwork & lintels to conform
to structural engineers specification and
detailing.

All new foundations and floor slab to be as
engineers specification and detailing.


This drawing to be read in conjunction with
structural general arrangement details and all
other consultants drawings.

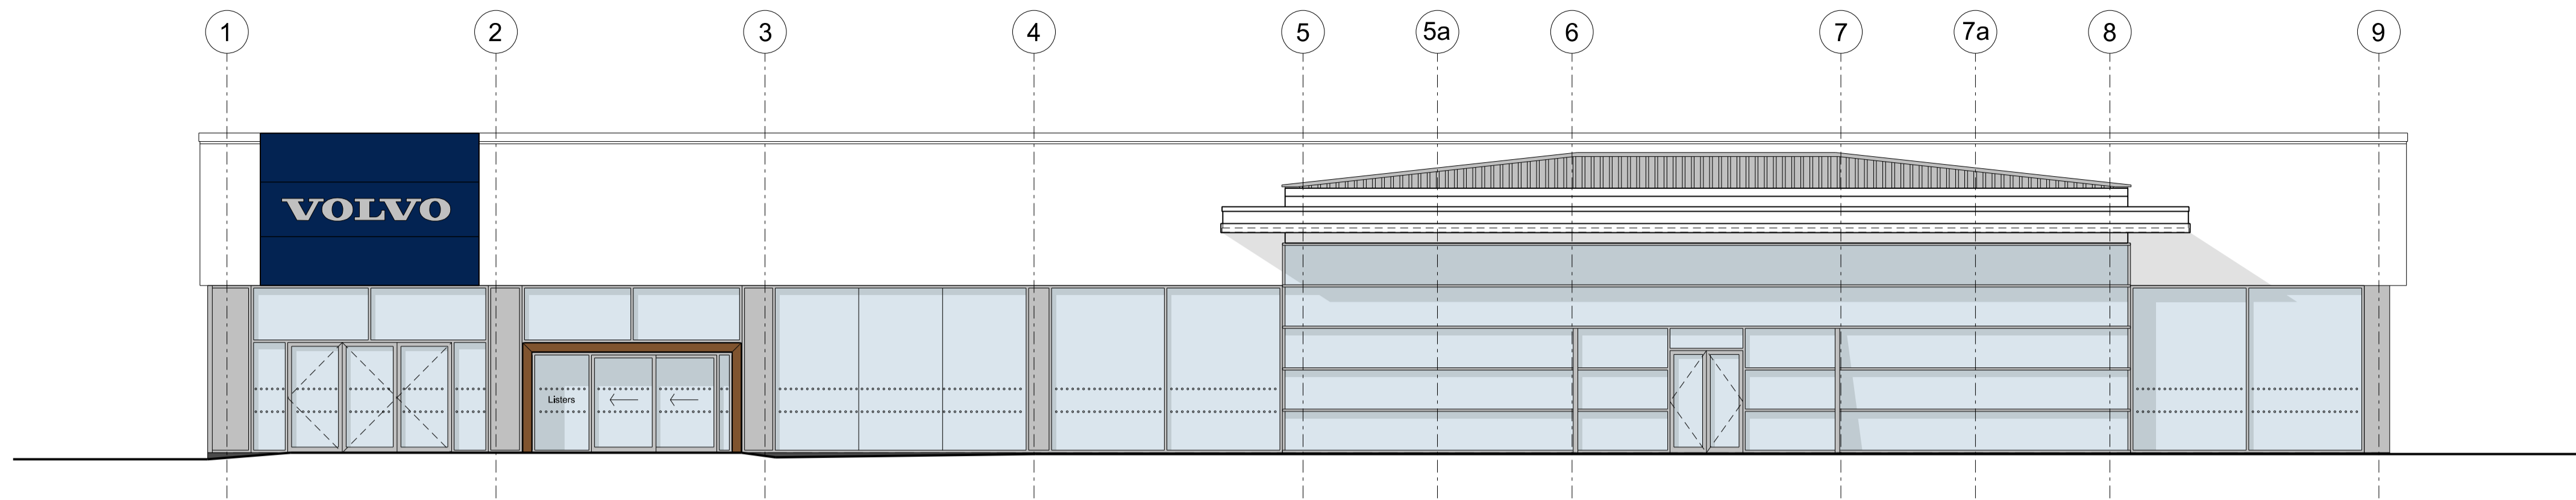


SOUTH ELEVATION

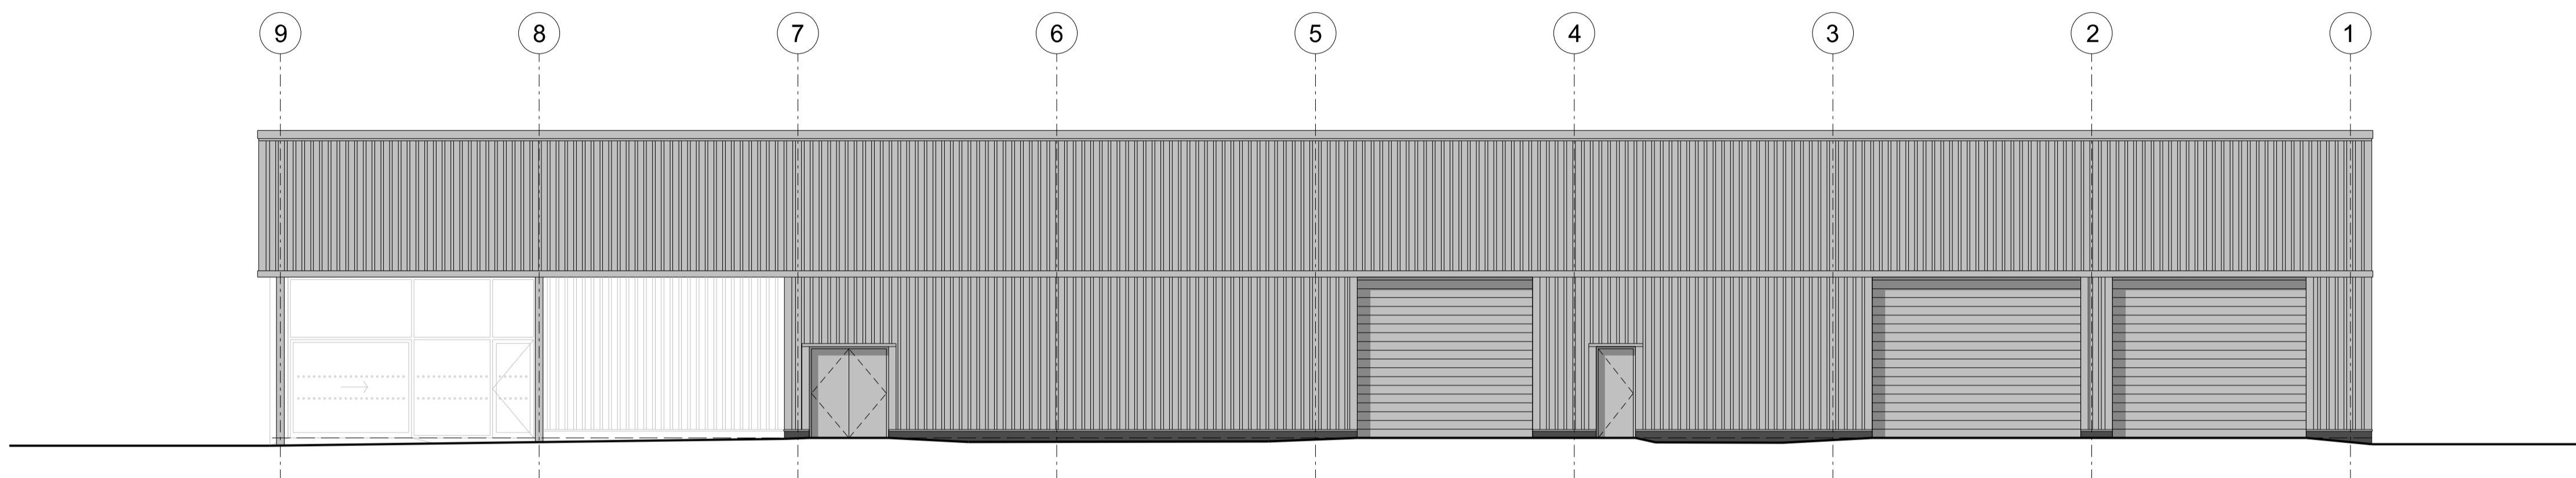



NORTH ELEVATION

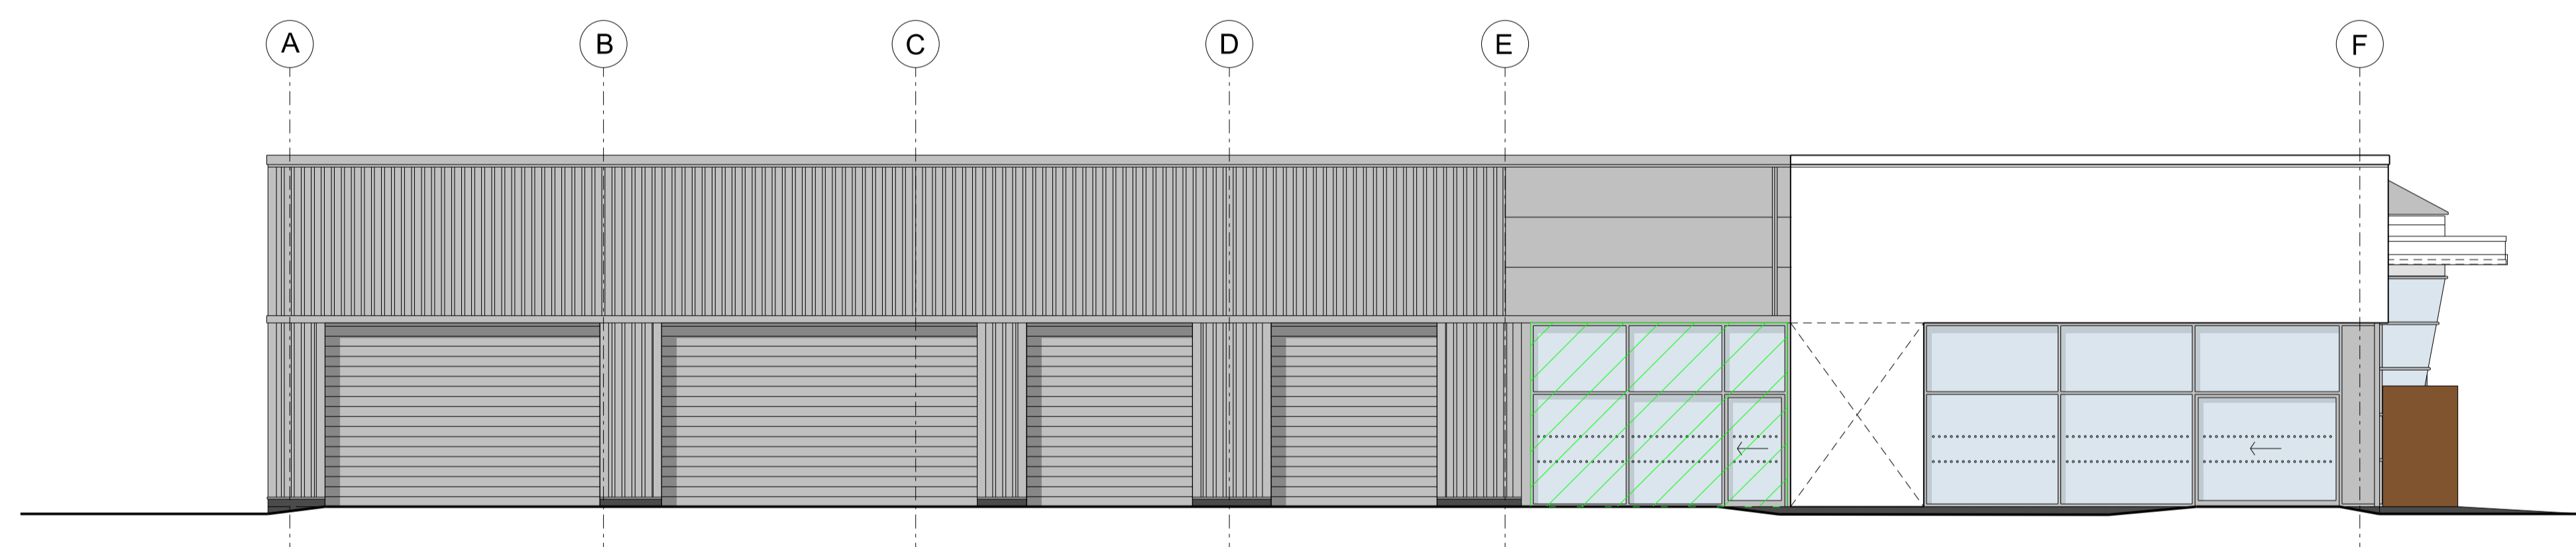

WEST ELEVATION

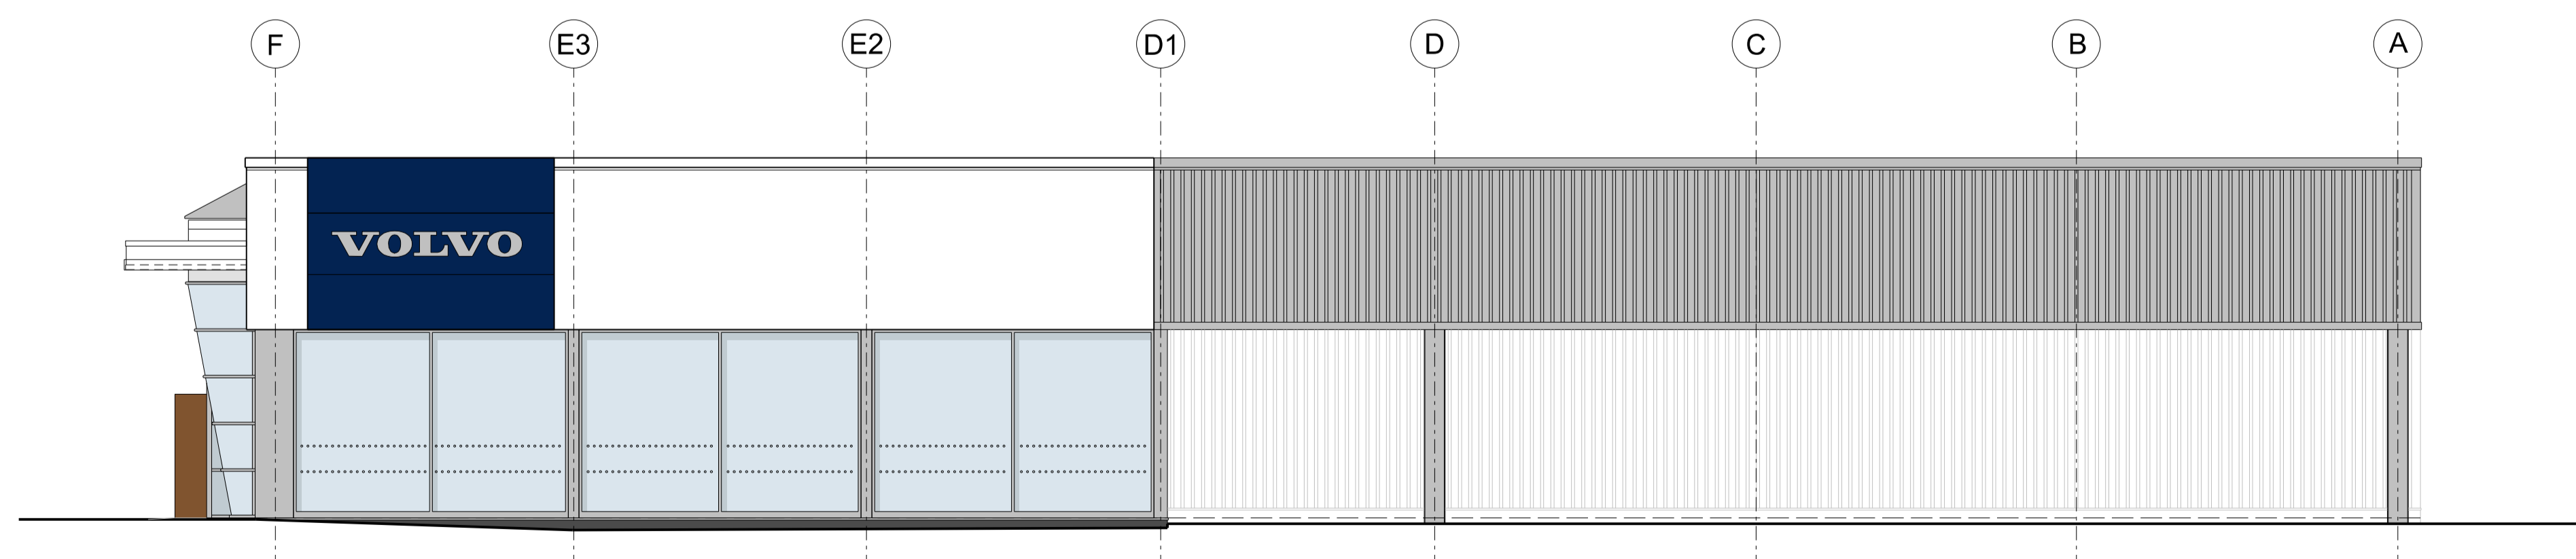

EAST ELEVATION

 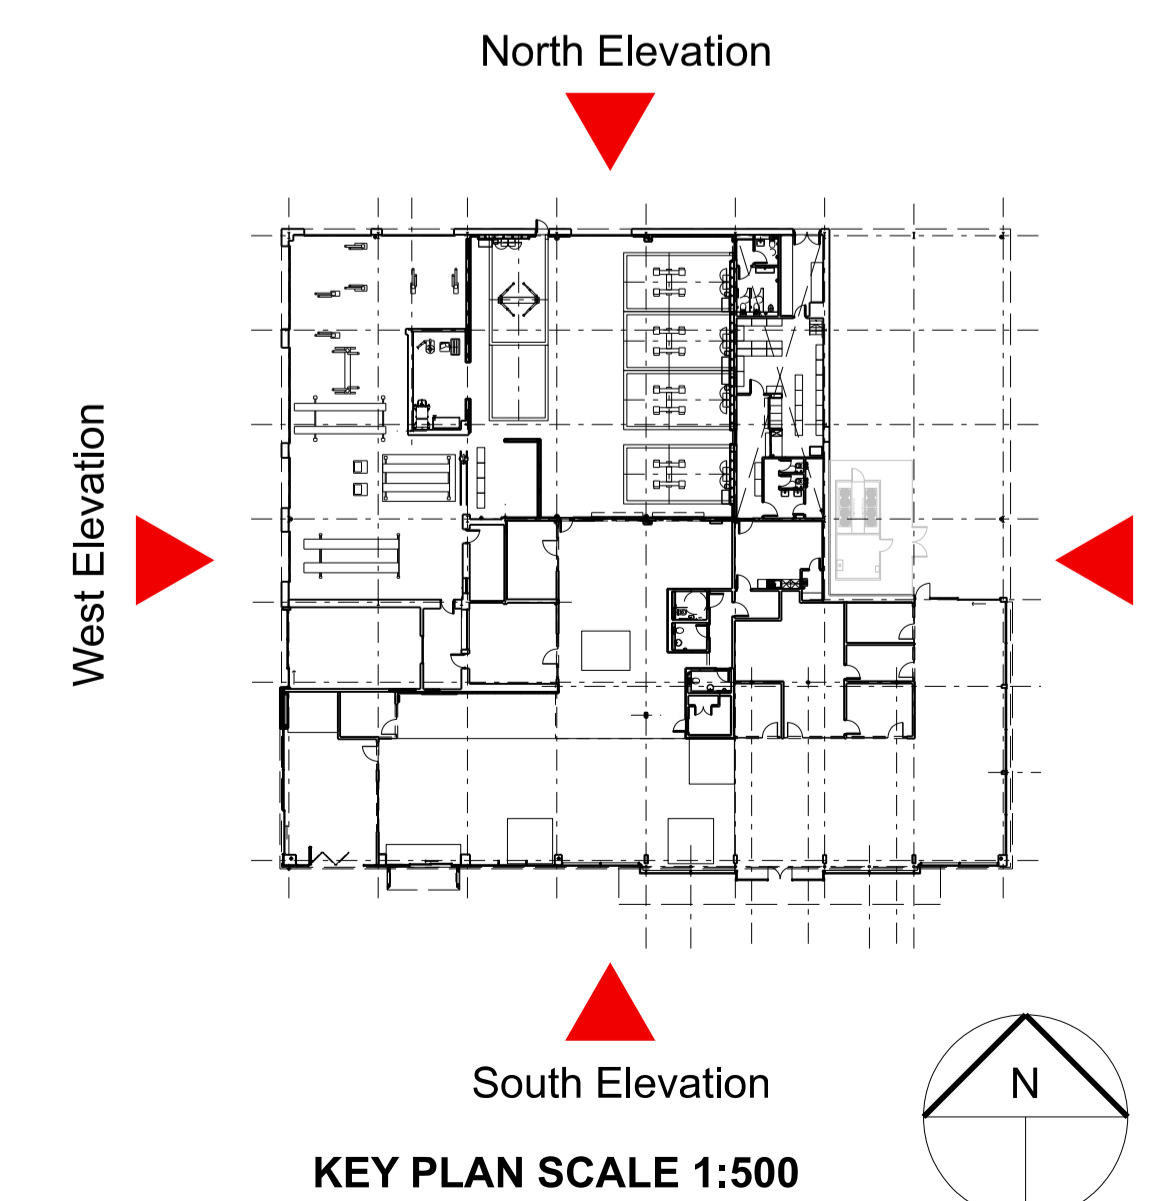

T2	Tender Issue	STK	11.02.22
T1	Tender Issue	STK	04.02.22
No		[Prep]	Date
Amendments			
Do not scale this drawing All given dimensions are in millimetres Architect to be notified of discrepancies in figured dimensions Contractors must check all dimensions from site			
This drawing is copyright and is for use on this site only			
© Taylor Design 2017			
Project Listers Volvo Leamington			
Title Proposed GA Elevations			
Job No. 6058	Drawing No. 320	Scale @A1: 1:100	
Amendment: T1 T2		Status TENDER	
Auth STK	Date November 2021	TAYLORDESIGN architects ltd	
30 Manchester Road, Wilmshurst, Cheshire SK10 1BG			
t: 01625 528181 e: office@taylor-design.co.uk w: www.taylor-design.co.uk			