



PLAN



REAR ELEVATION

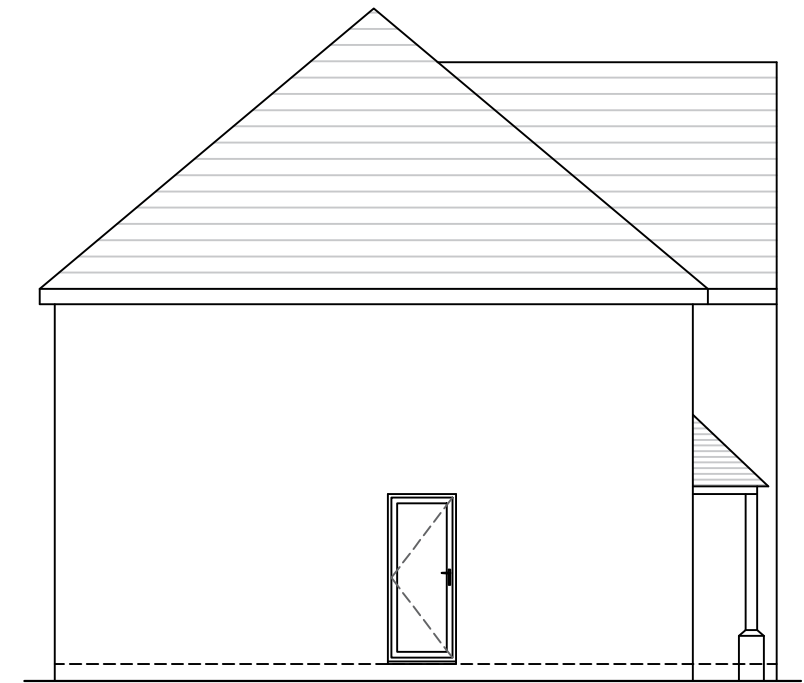

RIGHT-HAND SIDE ELEVATION

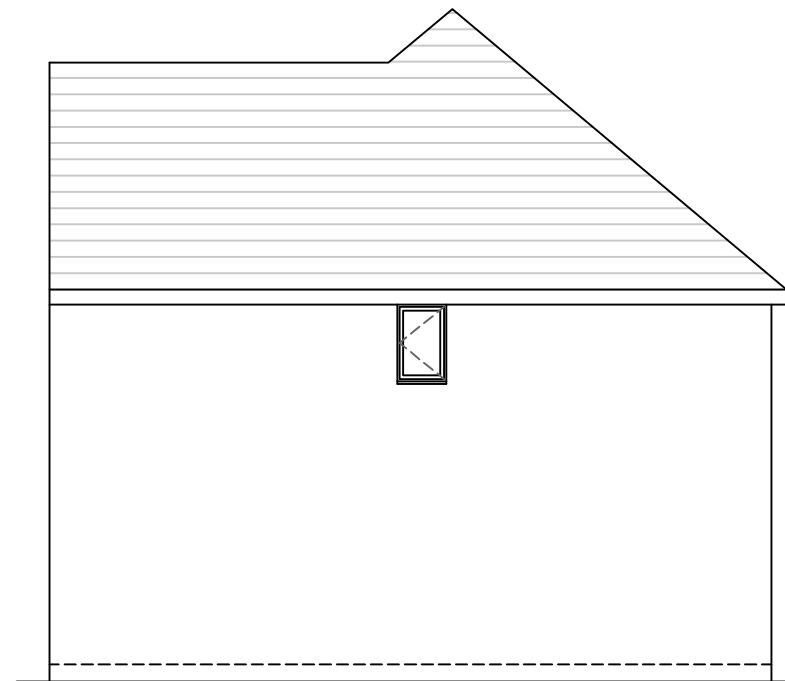


LEFT-HAND SIDE ELEVATION

Notes:

These drawings are the property of Anglian Home Improvements and must not be used, distributed, loaned or copied without the express permission of Anglian Home Improvements. All dimensions are in millimetres (mm) unless noted otherwise. Do not use for base laying purposes

Produced on A3 paper

 

Aspect 2



Telephone: 0800 093 3015

Drawing title: **Existing Plan and Elevations**

Contract No.: **900/10246** Page **3**

Proposed: **PVCu Replica Roof Extension**

At: **7 LAVENDER CLOSE
LEAMINGTON SPA
WARWICKSHIRE
CV34 8DH**

Drawers initials: **WS** Scale: **1:100** Date: **17/05/22**

Revisions (Starting from bottom)

Rev.	Date	Description	Initials

Customer Approval

Signed.....

Dated.....