

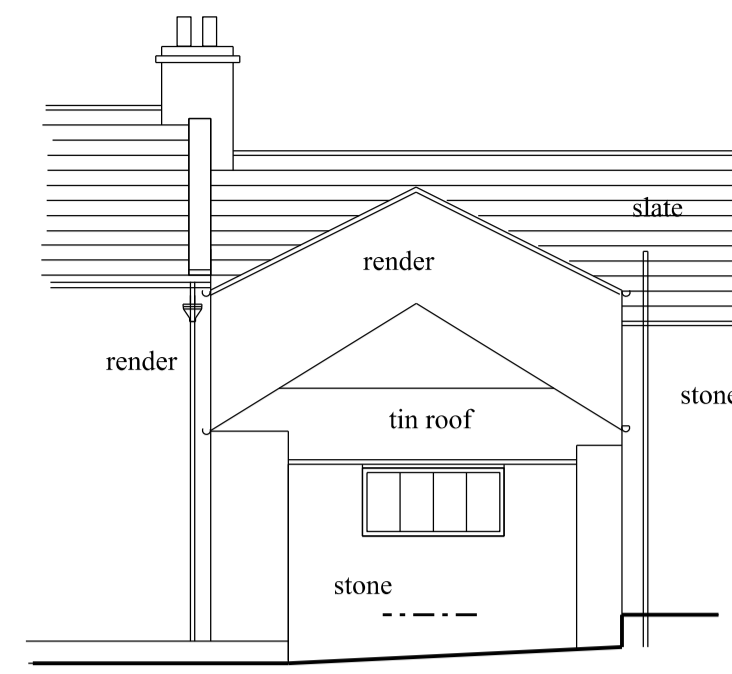



existing east elevation 1:100 scale

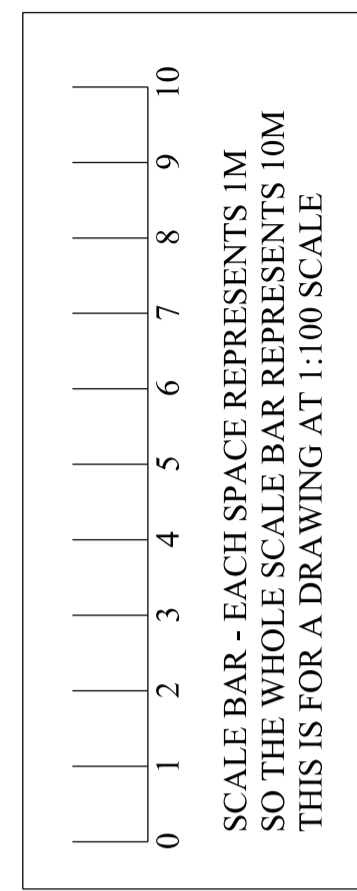



existing south elevation 1:100 scale

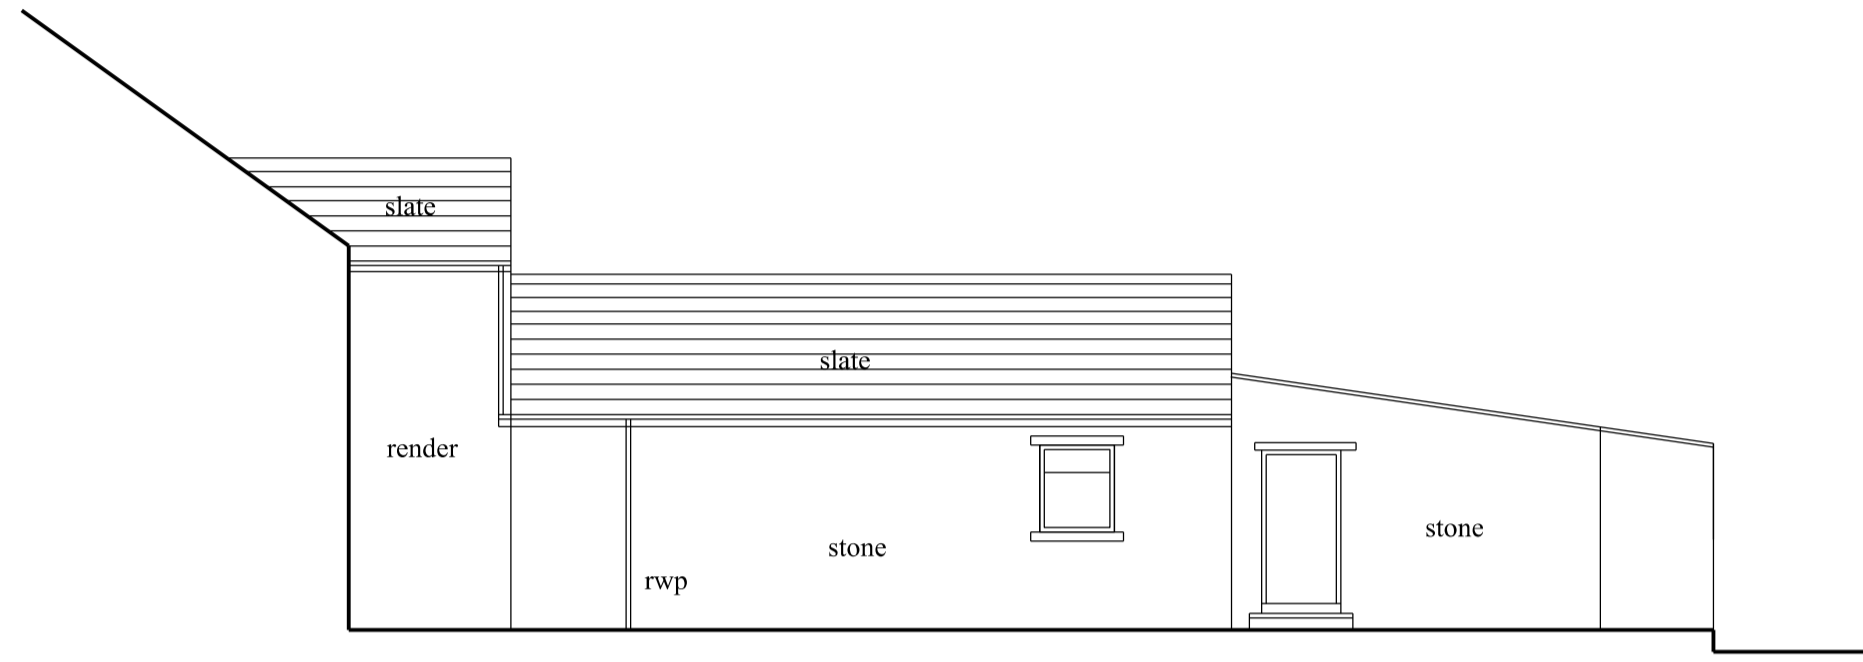


existing west elevation 1:100 scale

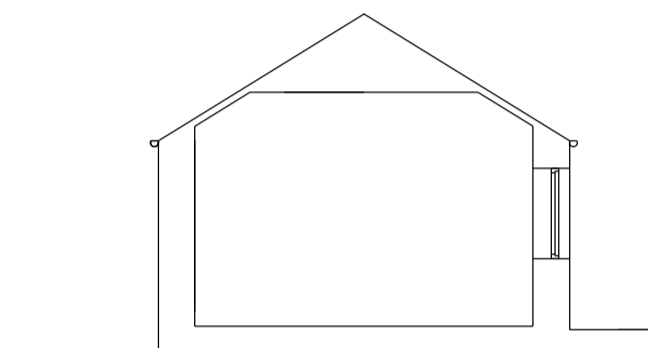


existing section 1:100 scale

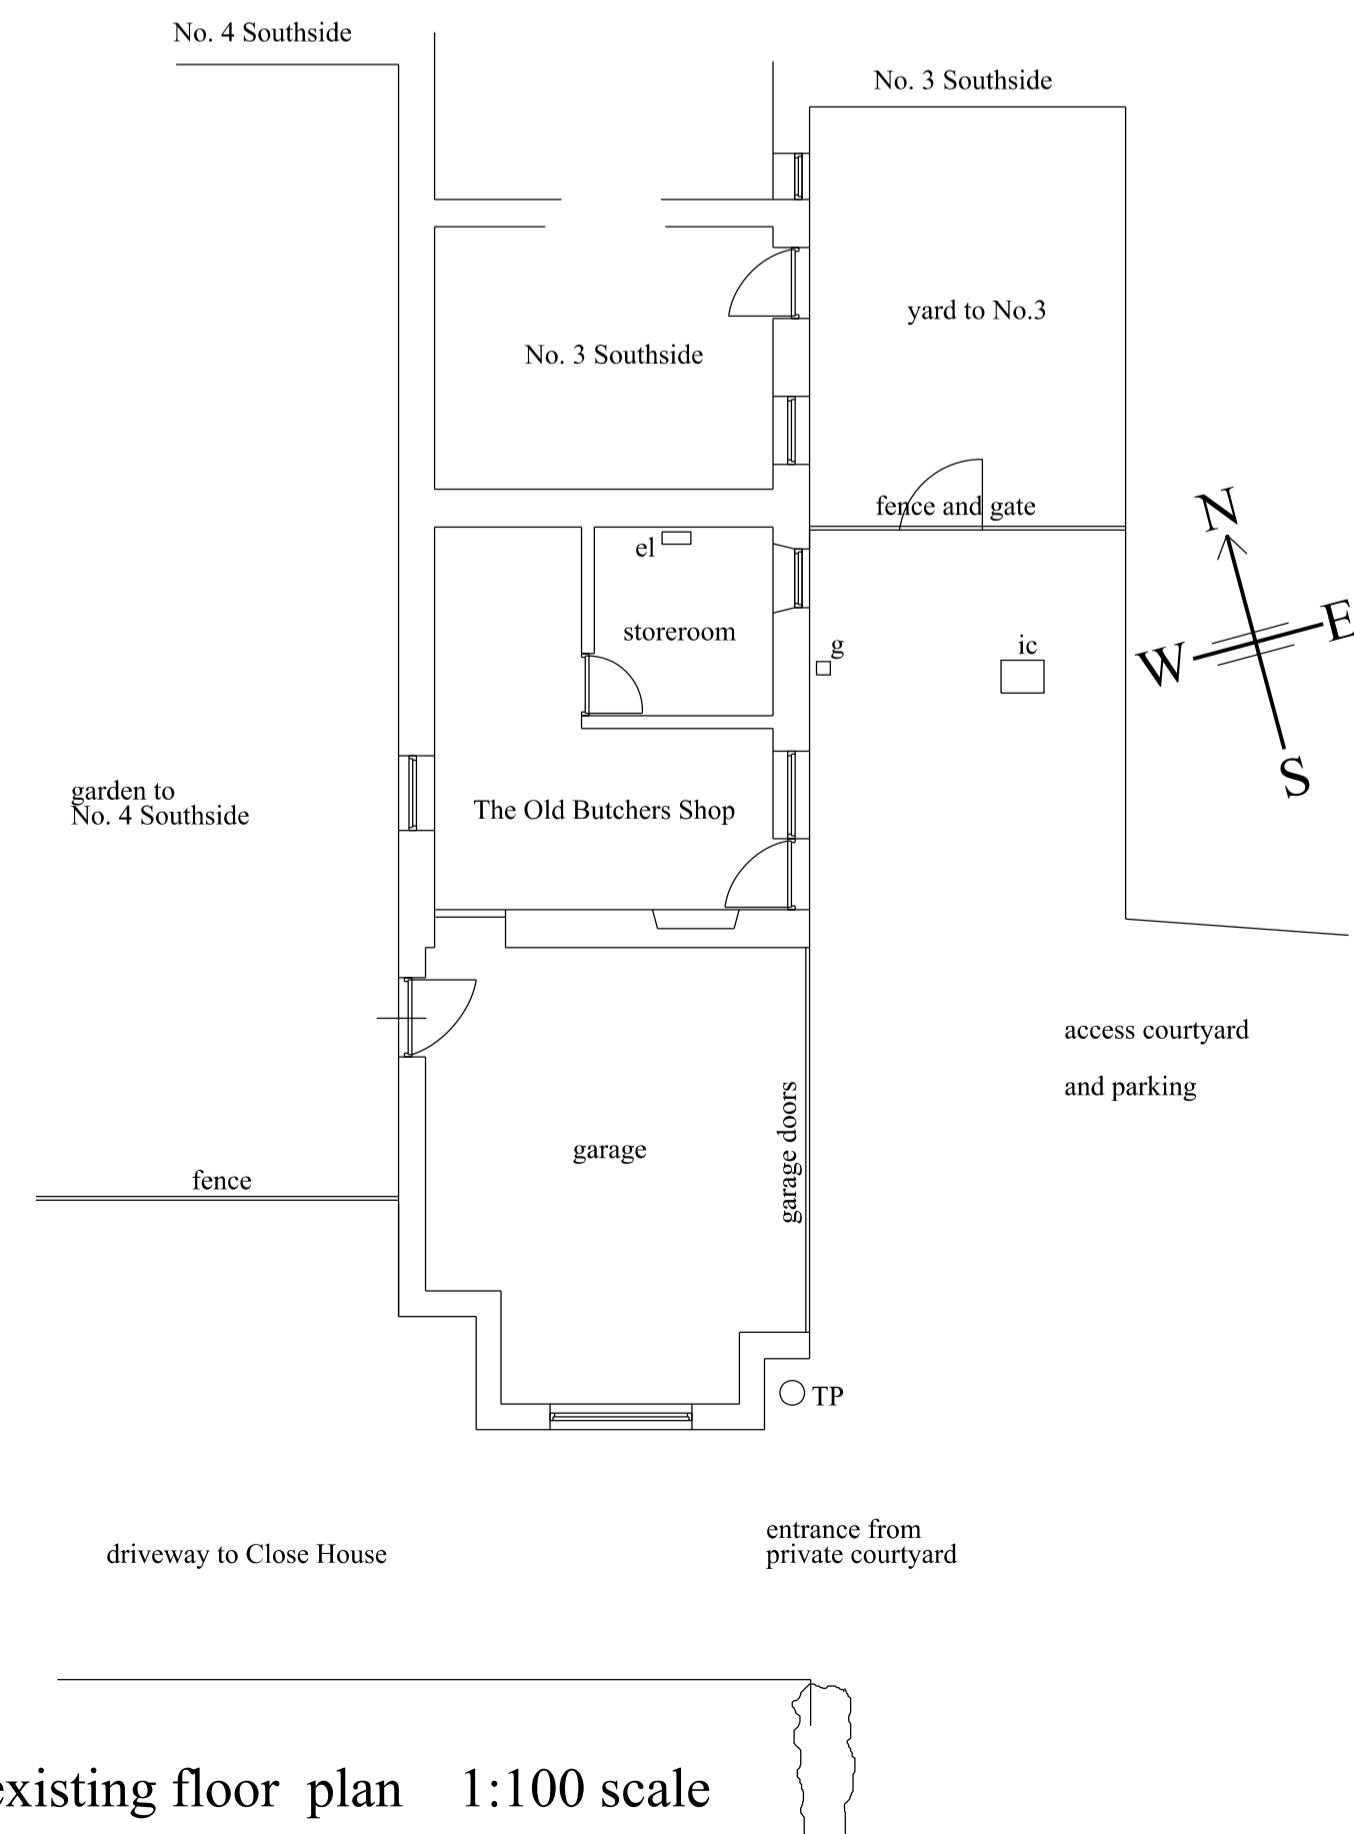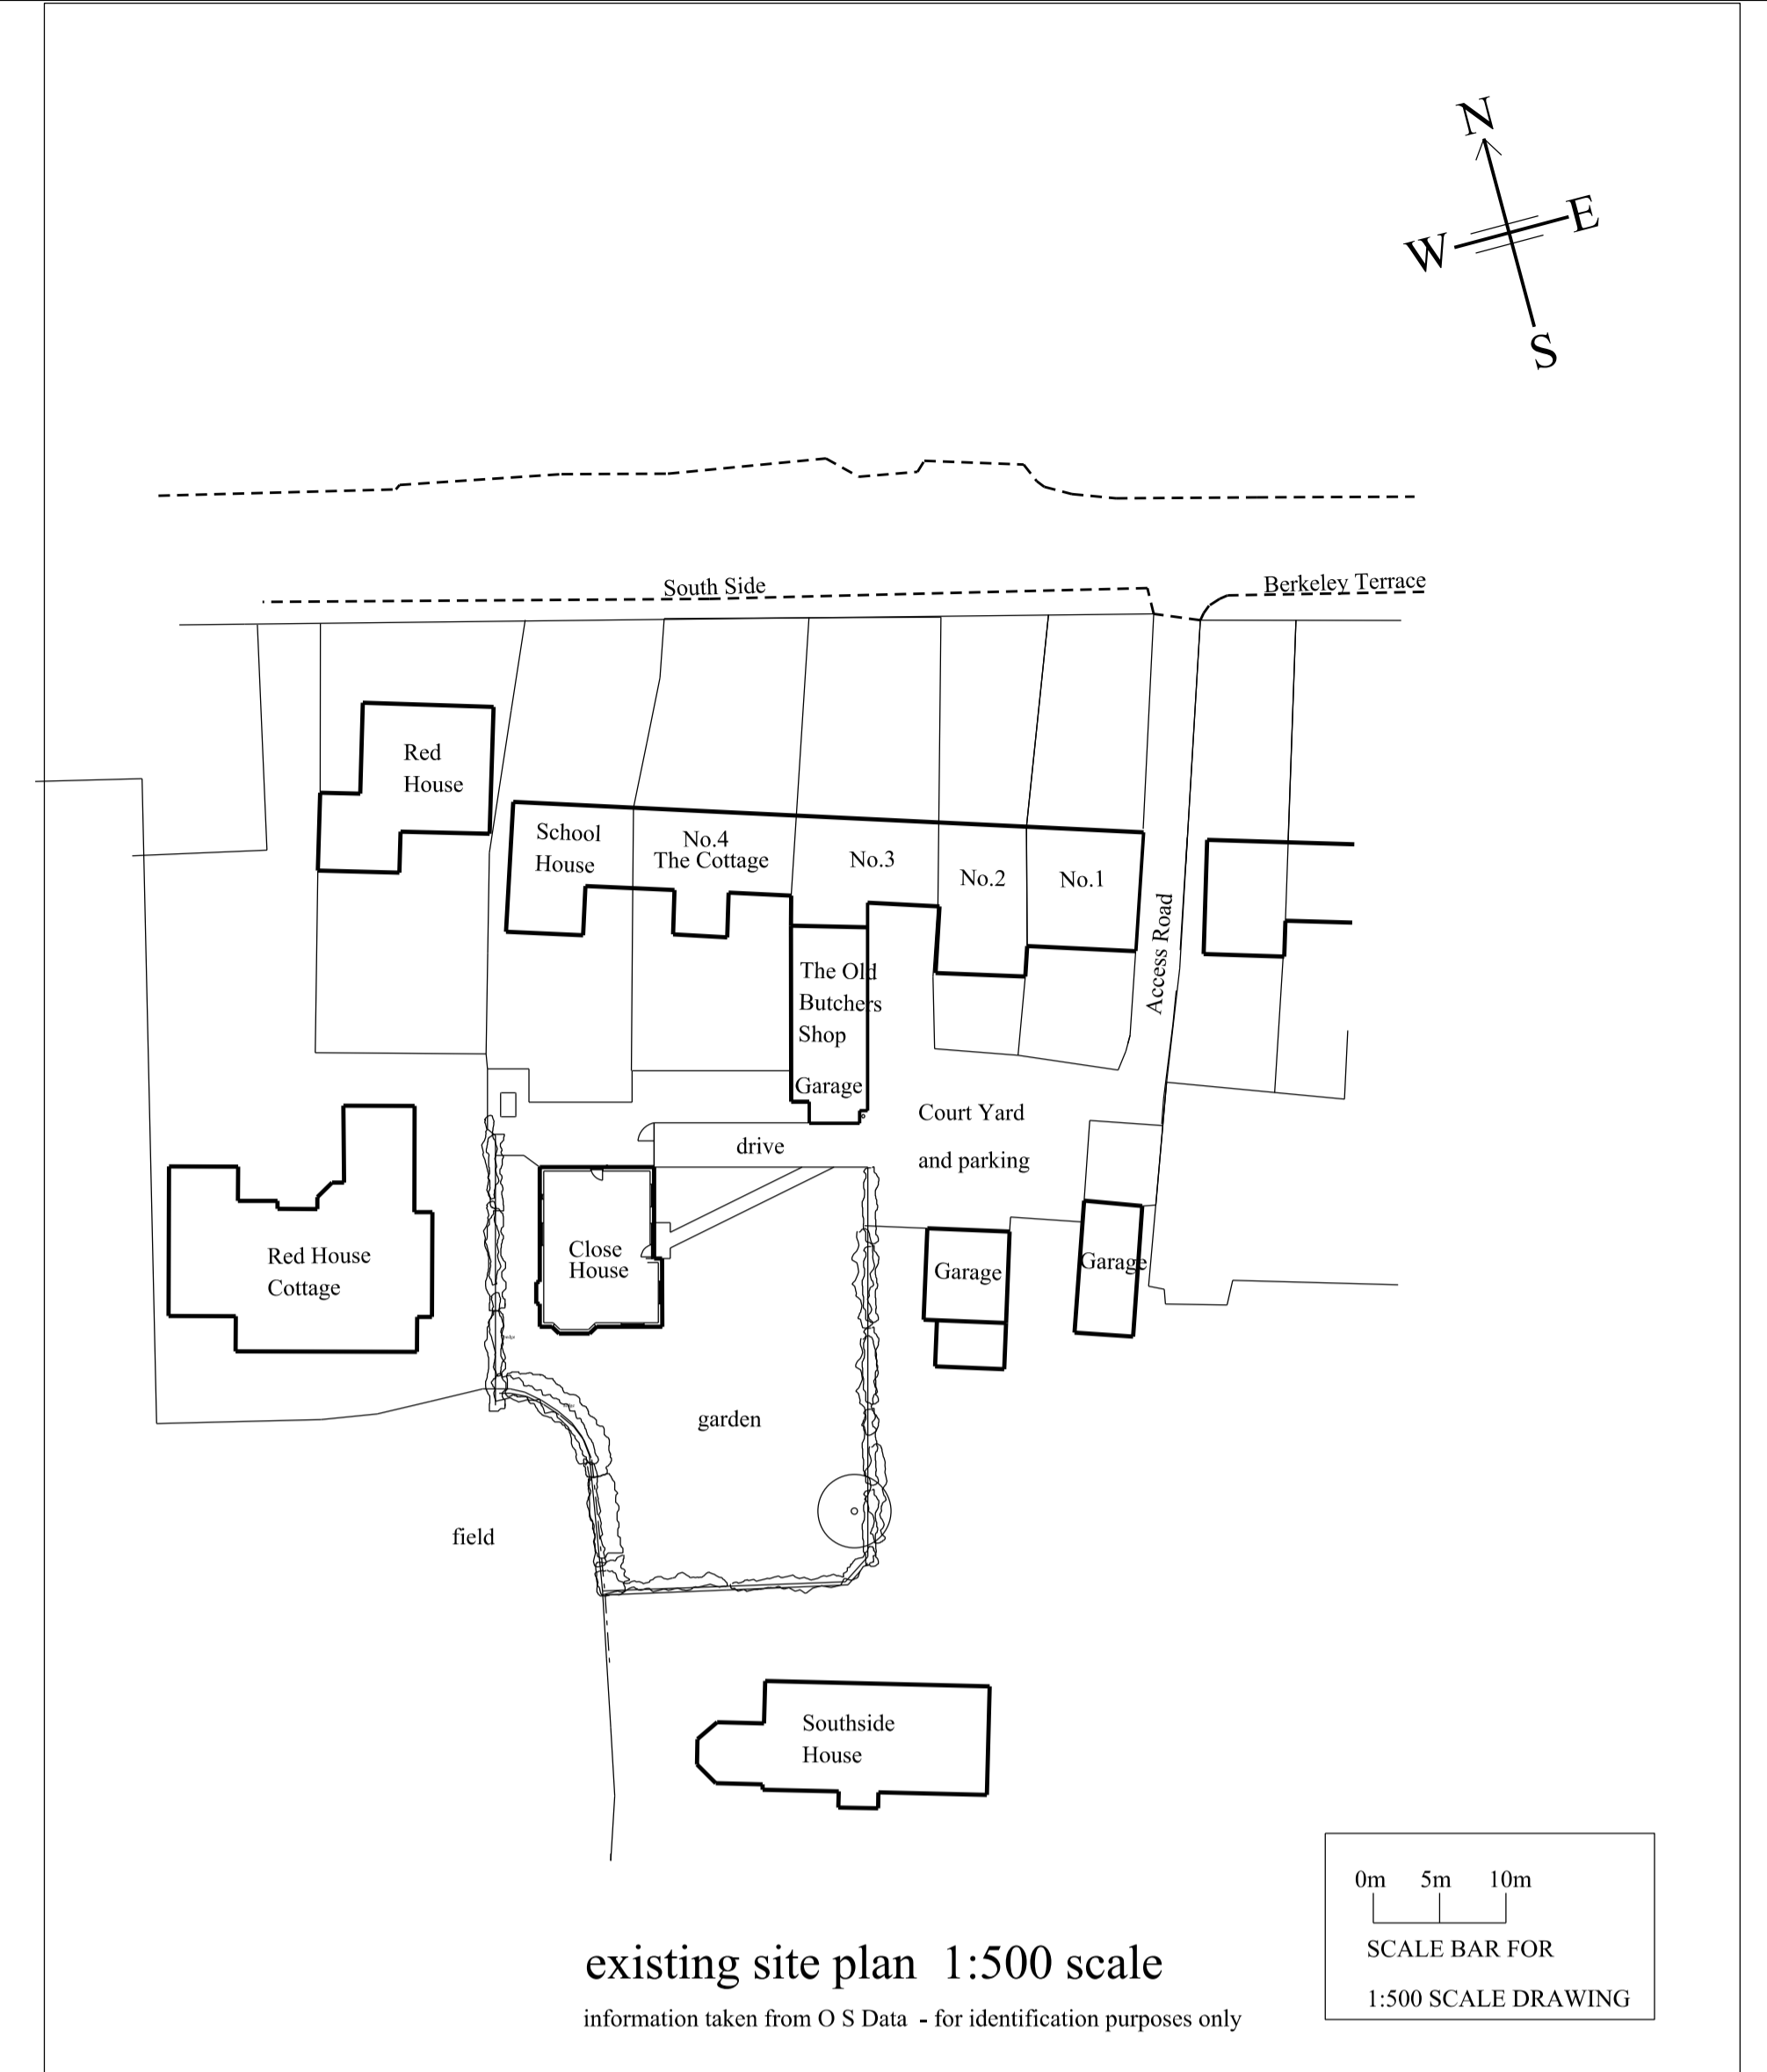

existing floor plan 1:100 scale

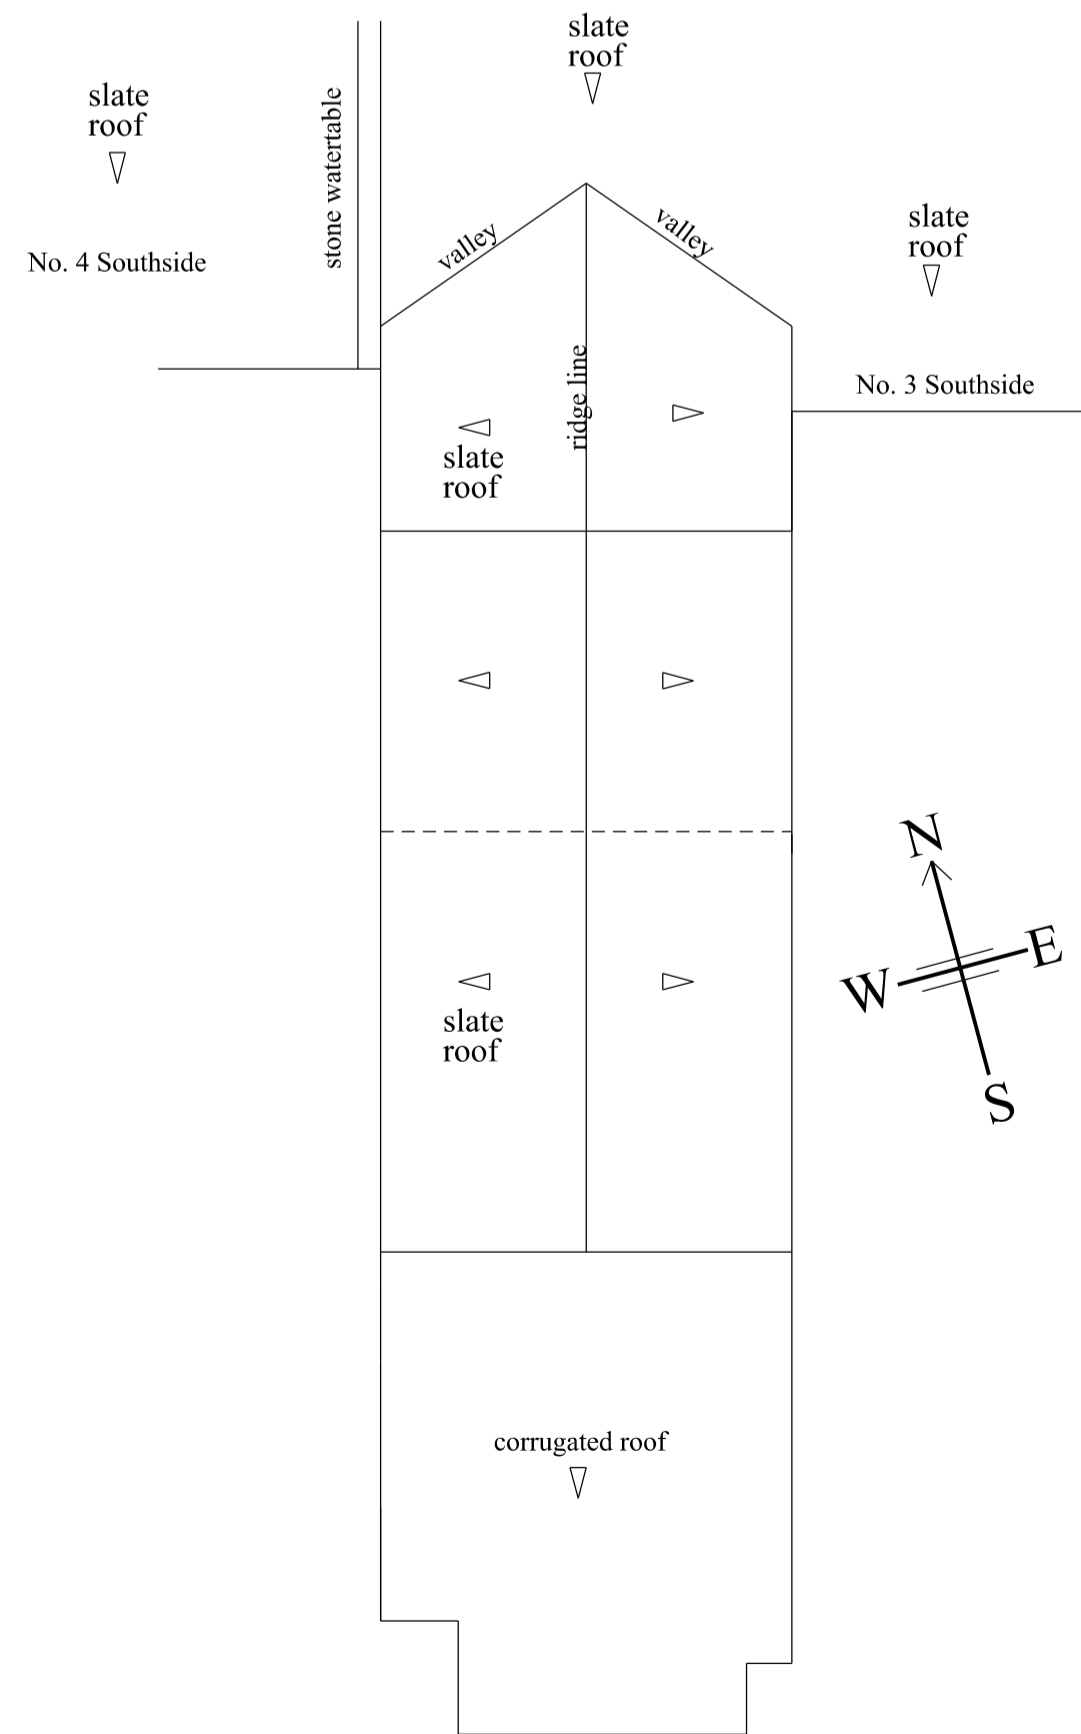

existing roof plan 1:100 scale

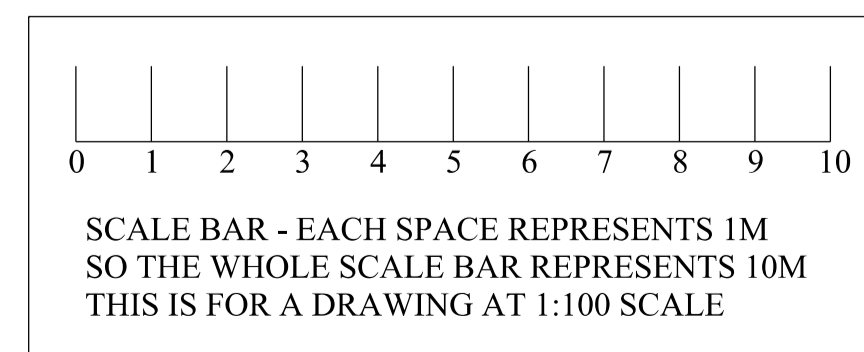

DRAWING SHOWING EXISTING GARAGE AND STORE (DOMESTIC USE)

KNOWN AS THE OLD BUTCHERS SHOP CLOSE HOUSE WHALTON NORTHUMBERLAND NE61 3XD

existing floor plan , elevations and site plan

SCALE 1:100 at A1 Plot DATE : MAY 2022 DRAWING No. 5227-1-1