
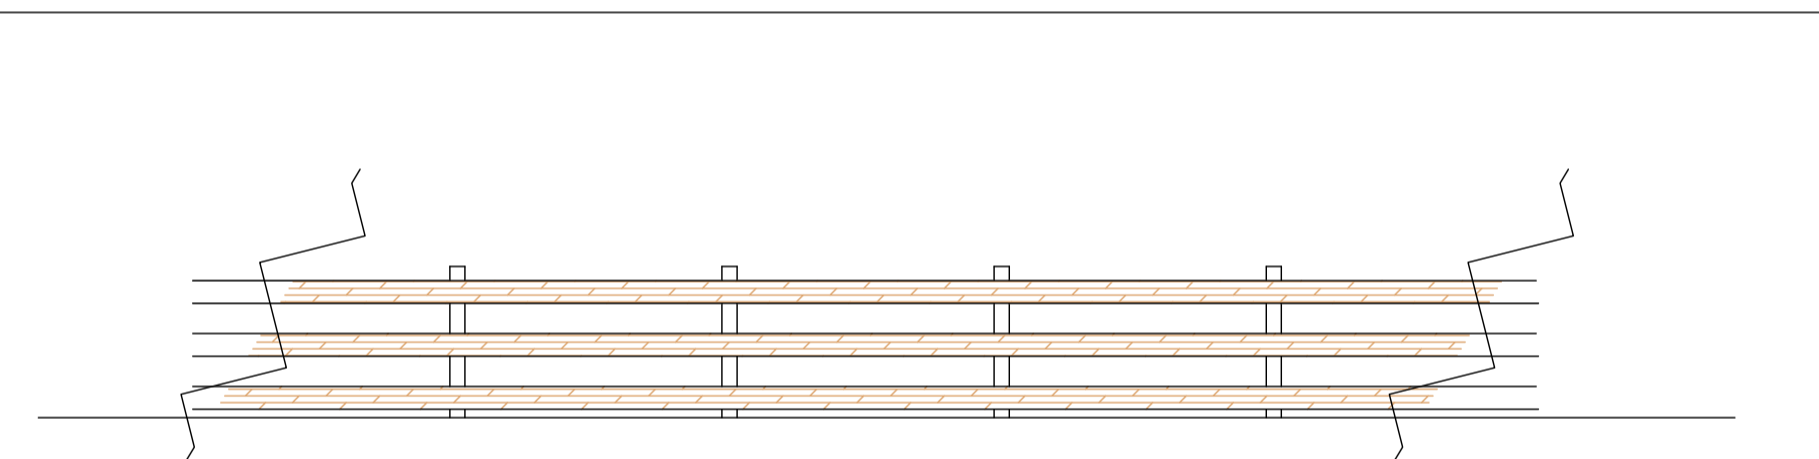
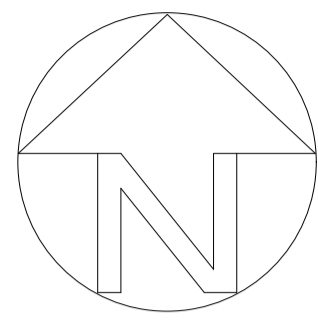


Proposed Site Plan including Hard & Soft Landscaping including EVPC 1:250




Native tree and shrub planting

Number	Key	Name	Size	Centres
1	T1	Blackthorn – <i>Prunus spinosa</i>	Selected Standards with a girth of 10-12cm	8 M

Planting area (sq m)	Number	Key	Name	Size	Centres
14 square metres.	1	S1	<i>Cornus sanguinea</i> (dogwood)	20 – 30cm 5L	1 M
Total number of plants in area	2	S2	<i>Red robin – photinia</i>	40 – 60cm 5L	2 M
7	4	S3	holly (<i>Ilex aquifolium</i>)	30 – 40cm 3L	1 M

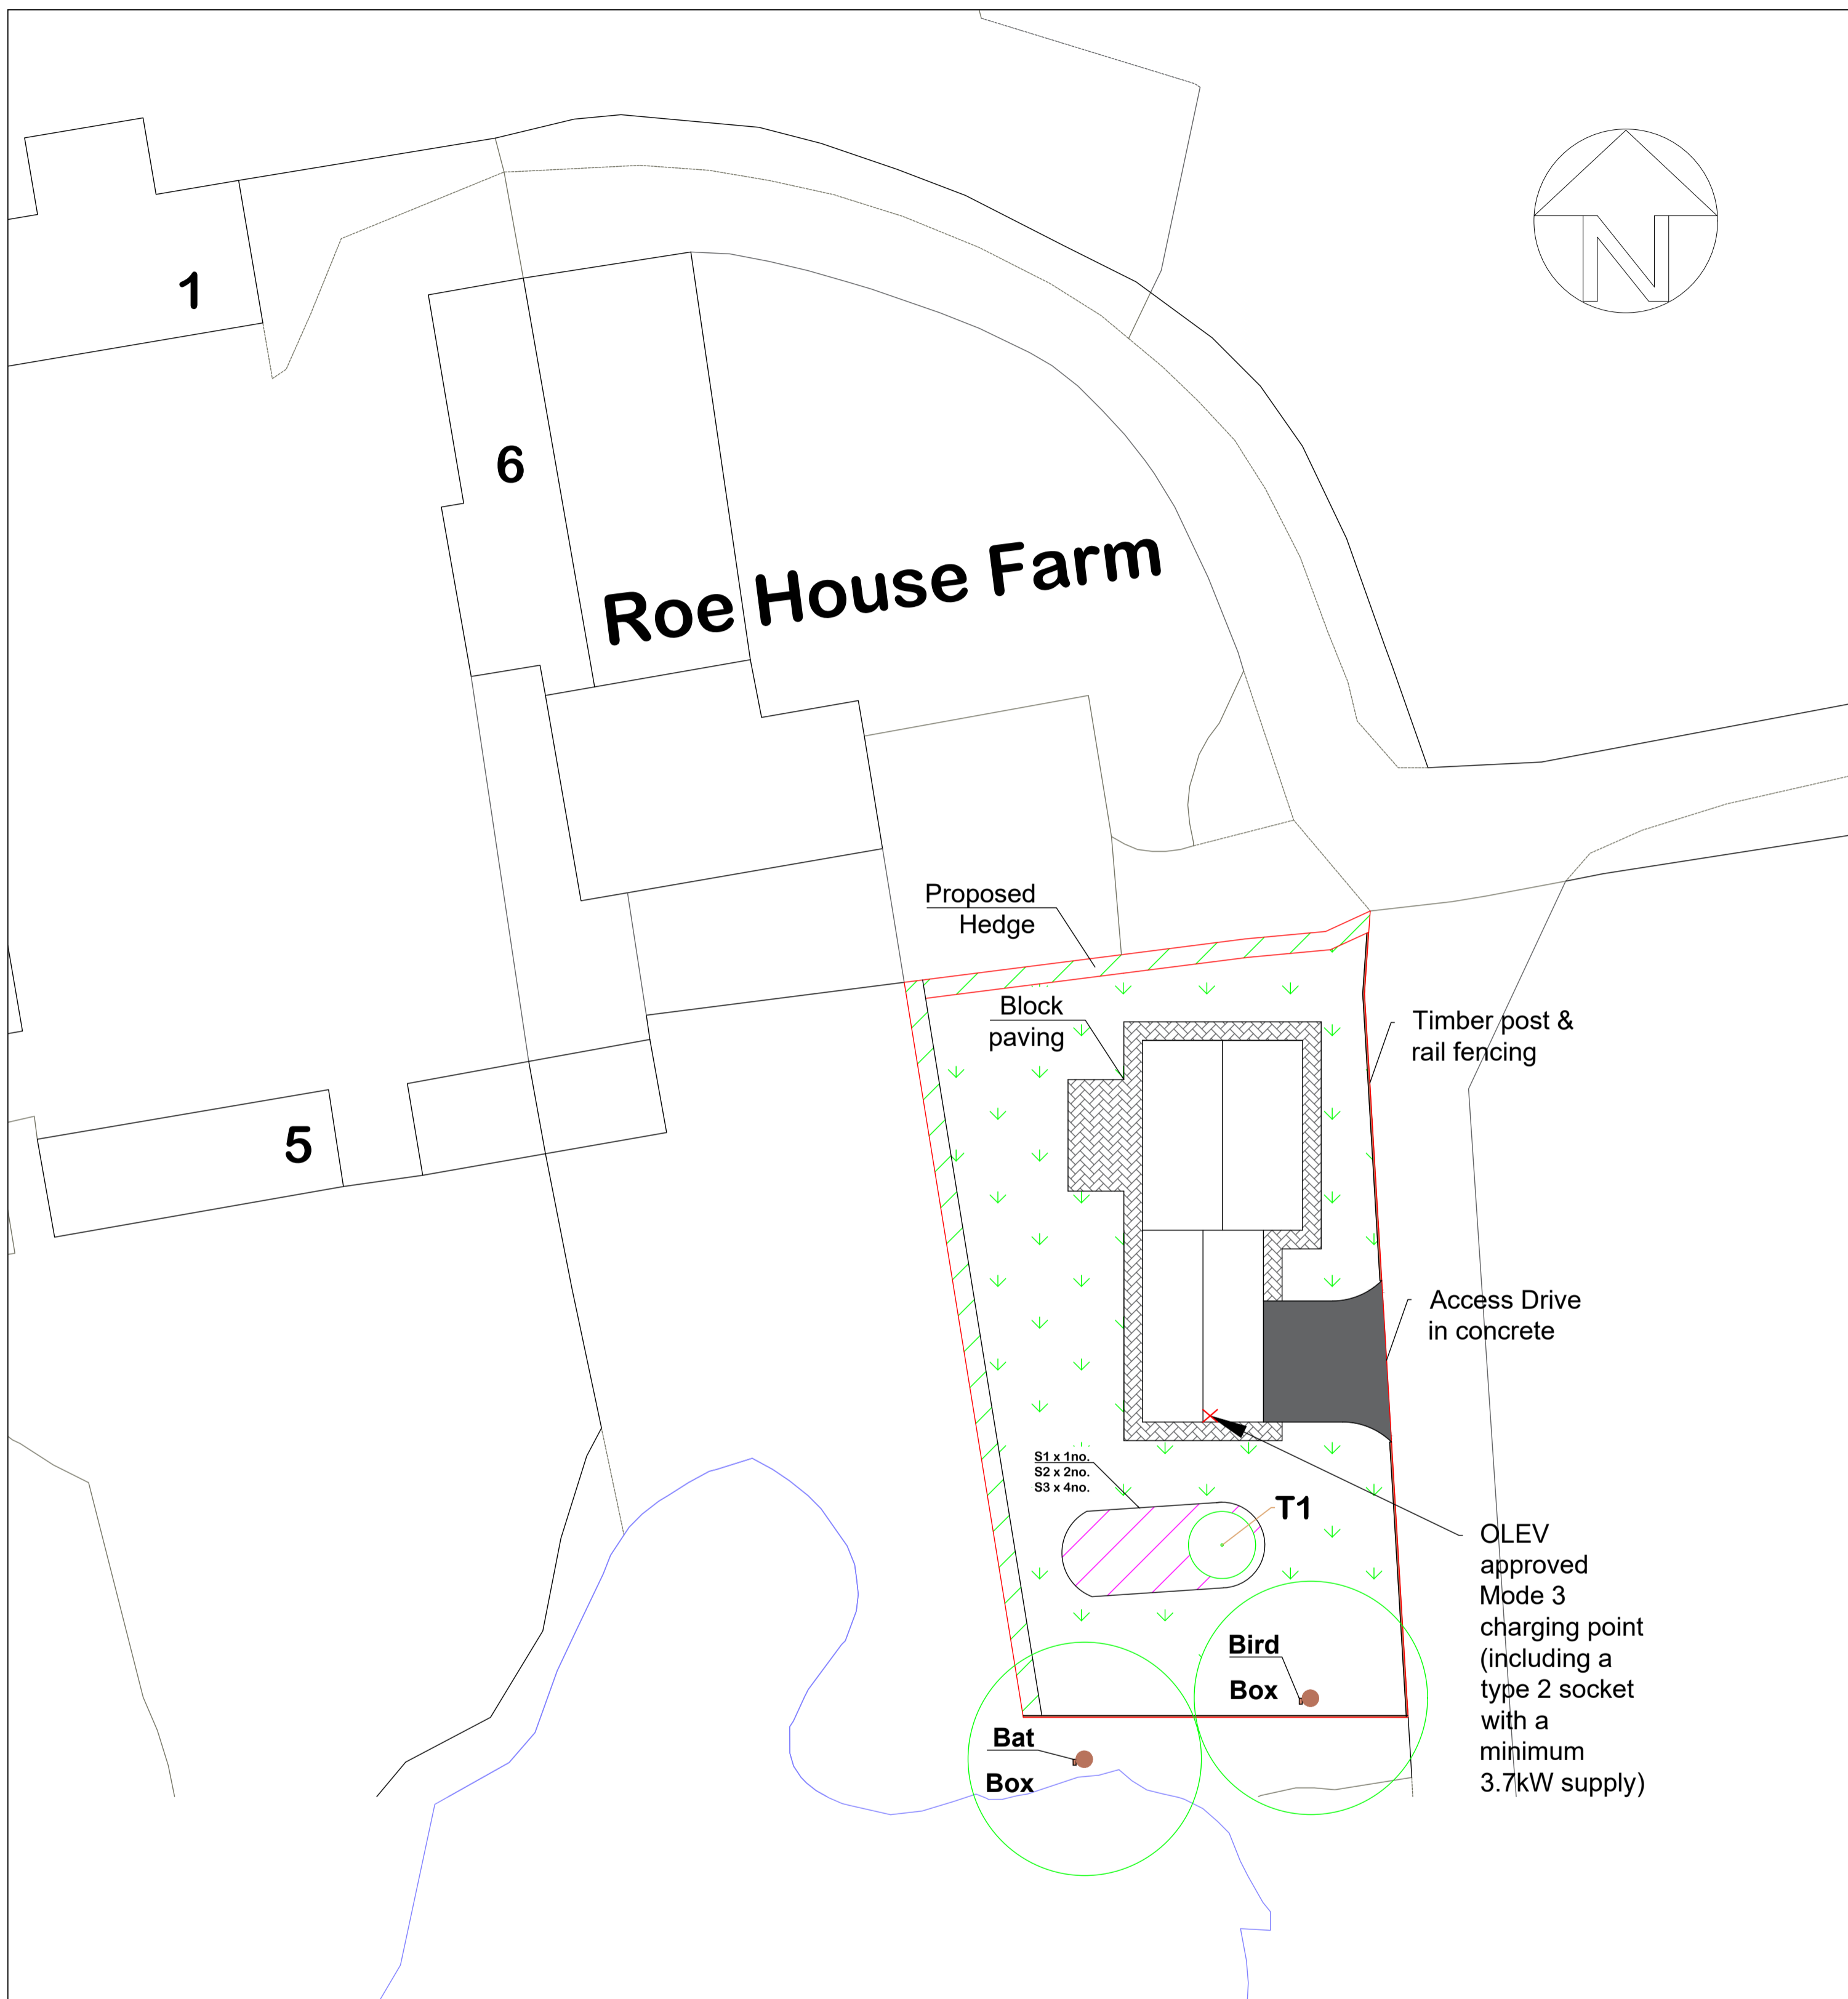

Elevation view of timber post & rail fence 1:50

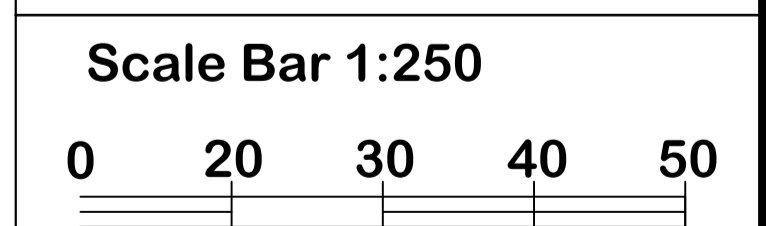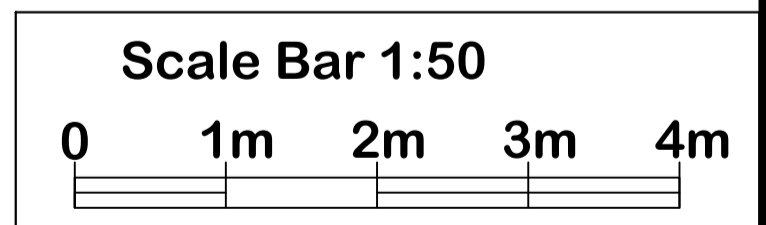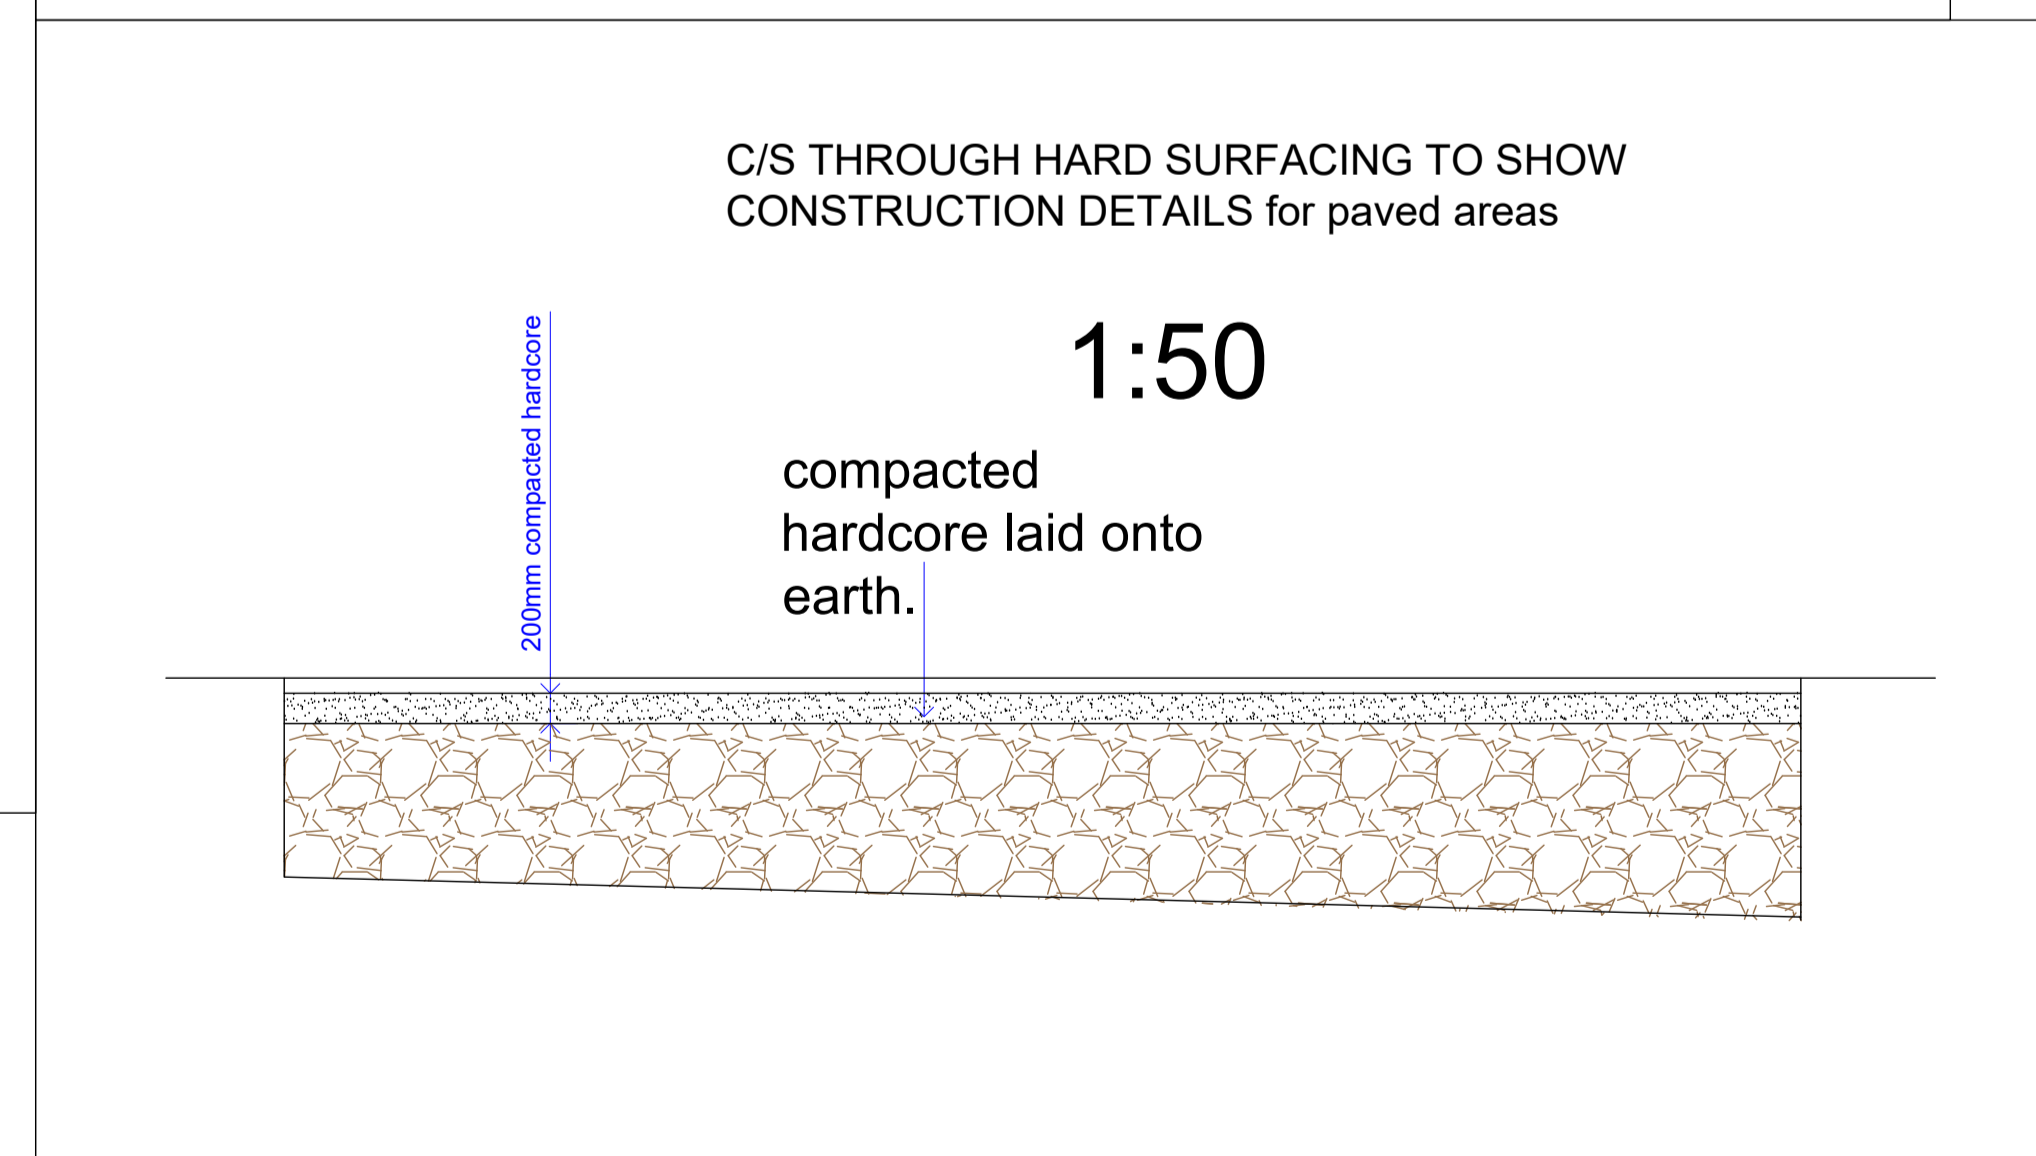

DRAWN BY: Planning Consultancy Ltd 5 Bobbin Mill Cottages, Stubbins Lane, Cloughton-on-Brock, Preston PR3 0PL Telephone: 01995 640135 Mobile: 07813296267 e-mail: mei@miplanning.co.uk	CLIENT: Mr Graham Robson Condition 6 & Condition 10	DATE: 22/06/2022 DWG NO. LG/GR/3723
	LOCATION: Roe House Farm, Catterall Lane, Catterall	SCALE: 1:250 & 1:50
	PAPER SIZE A1	