
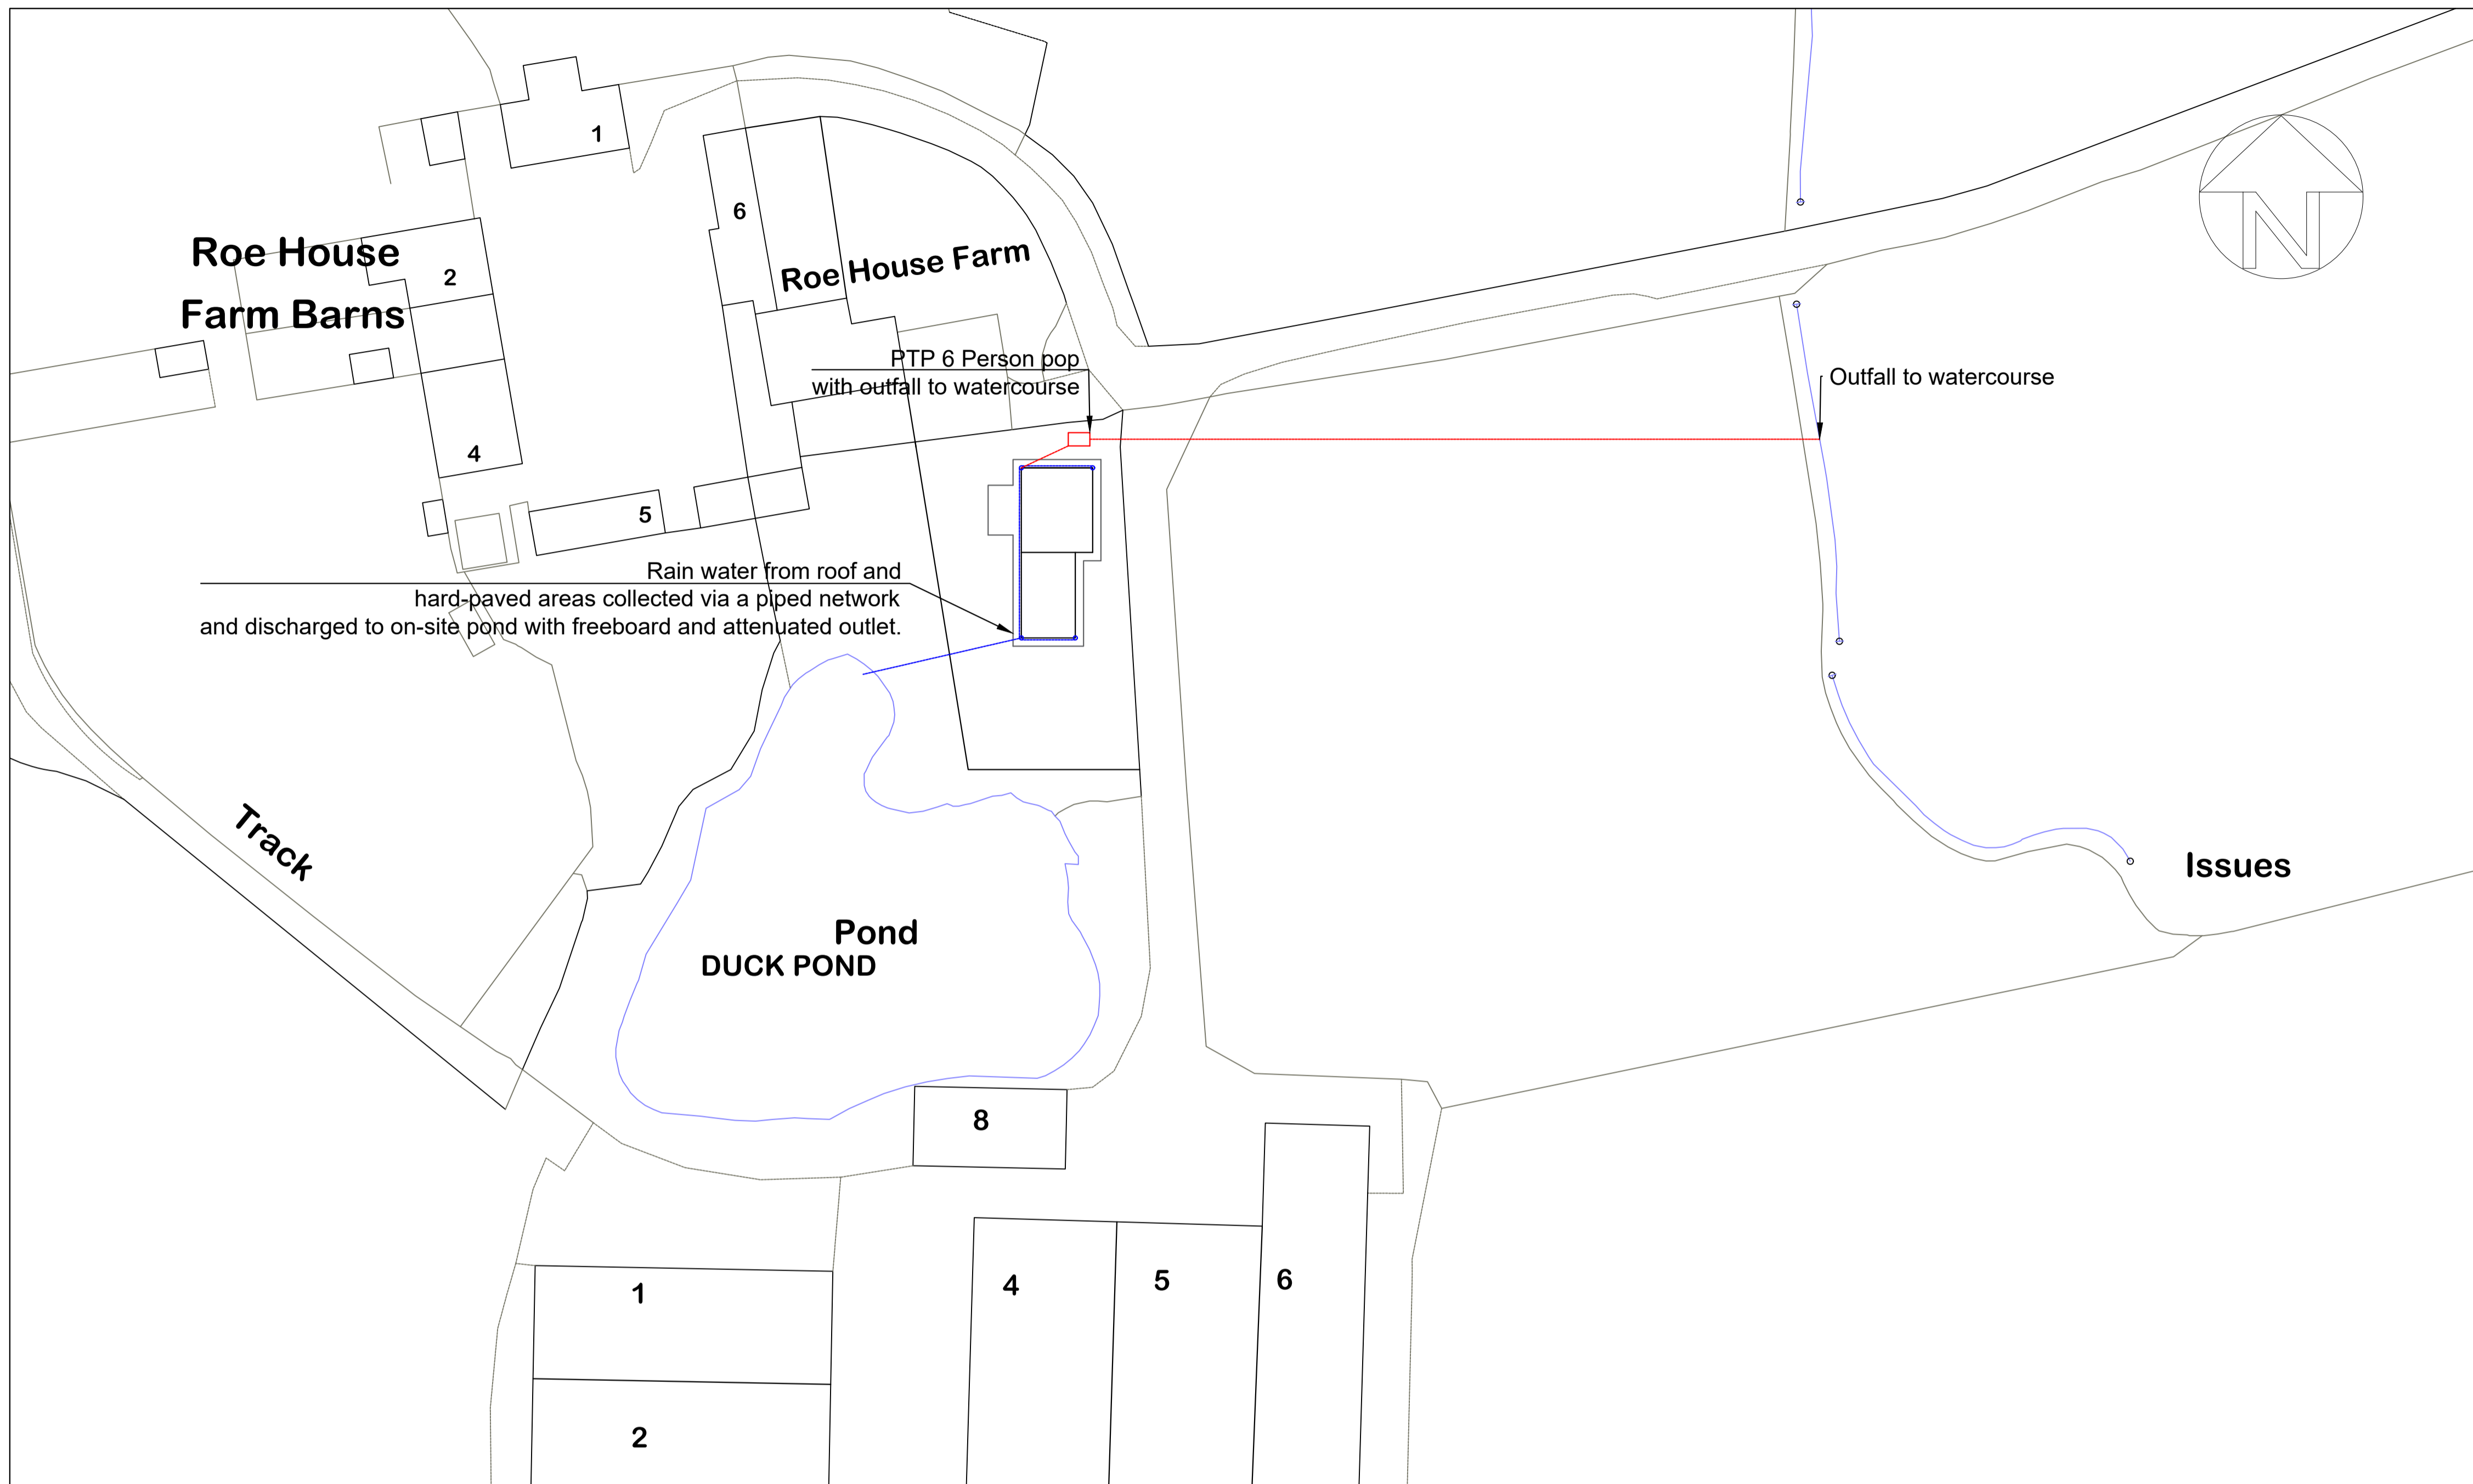


Proposed Drainage Plan 1:500

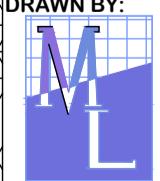

Dwelling served by 6 person population
Package treatment plant is
2602 L 1650 W 1935 H
PTP COVER LEVEL AT SLAB LEVEL
Final outfall for PTP at watercourse
as indicated.

DRAWN BY:  Planning Consultancy Ltd <small>5 Bobbin Mill Cottages, Stubbins Lane, Cloughton-on-Brook, Preston PR3 0PL Telephone: 01995 640135 Mobile: 07813296287 e-mail: mei@mplanning.co.uk</small>	CLIENT: Mr Graham Robson Condition 5 Drainage	DATE: 22/06/2022
	LOCATION: Roe House Farm, Catterall Lane, Catterall	DWG NO. LG/GR/3722 SCALE: 1:100 & 1:500 PAPER SIZE A1