


Scale Bar 1:200@ A1
Street elevation Proposed.

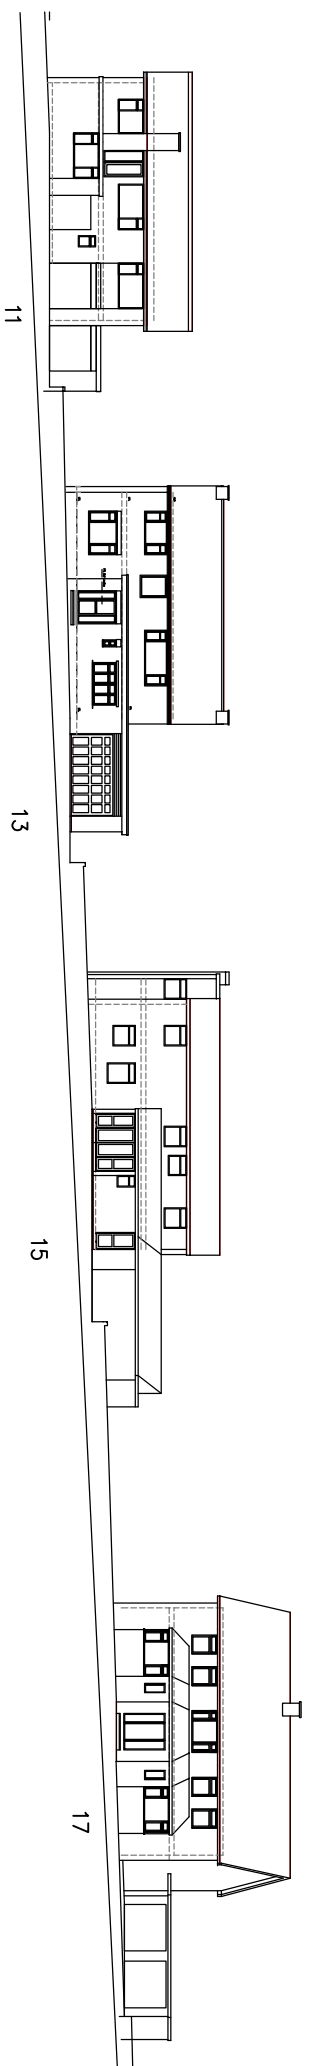

Scale Bar 1:200@A1
Street elevation Existing.

PA3	Front Elevation amended.	30.07.19	
PA2	Shoofy & Ridge Heights amended.	19.10.19	
PA1	Street scene prepared for Pw App meeting.	26.07.19	
Rev.	Description	Date	

Proposed extension and alteration of existing dwelling.

Project:
13 Longdean Park
Hennell Hempstead
Herts HP3 8BZ

Title:
Street elevation Existing and Proposed.

Project Design: Scale: 1:200 Approx @A1
Project Director: Date: July 2019

Status: PLANNING DRAWING

Drawing No. 200-03 **Rev** PA3