


Notes



E1 - Front Elevation 1:50




E2 - Side Elevation 1:50

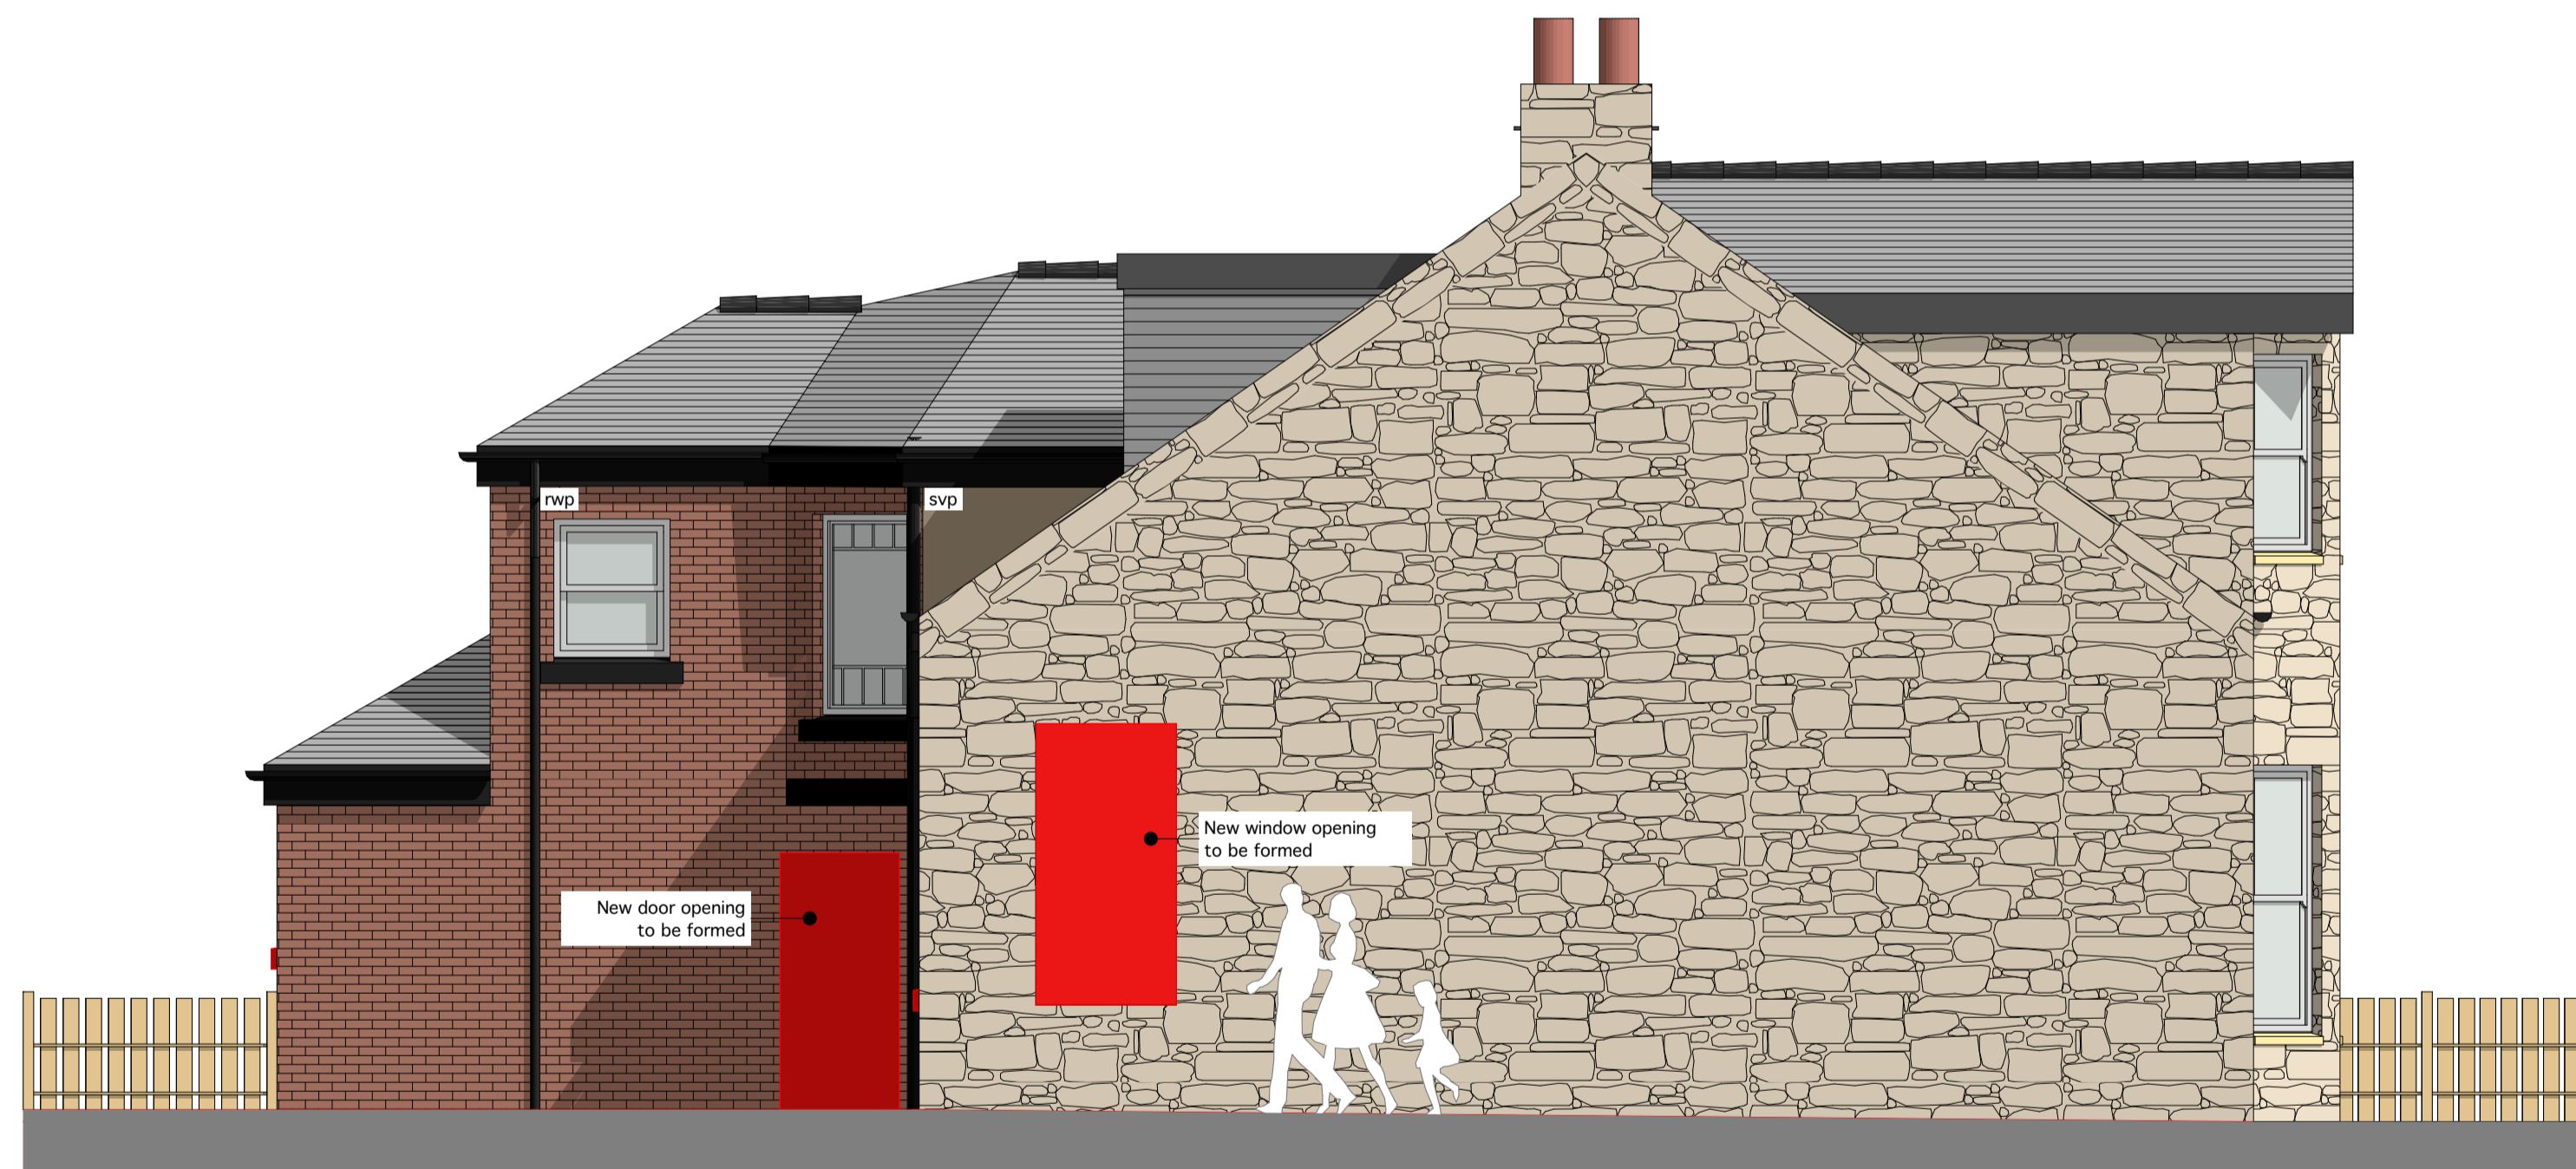


E3 - Side Elevation 1:50




E4 - Rear Elevation 1:50

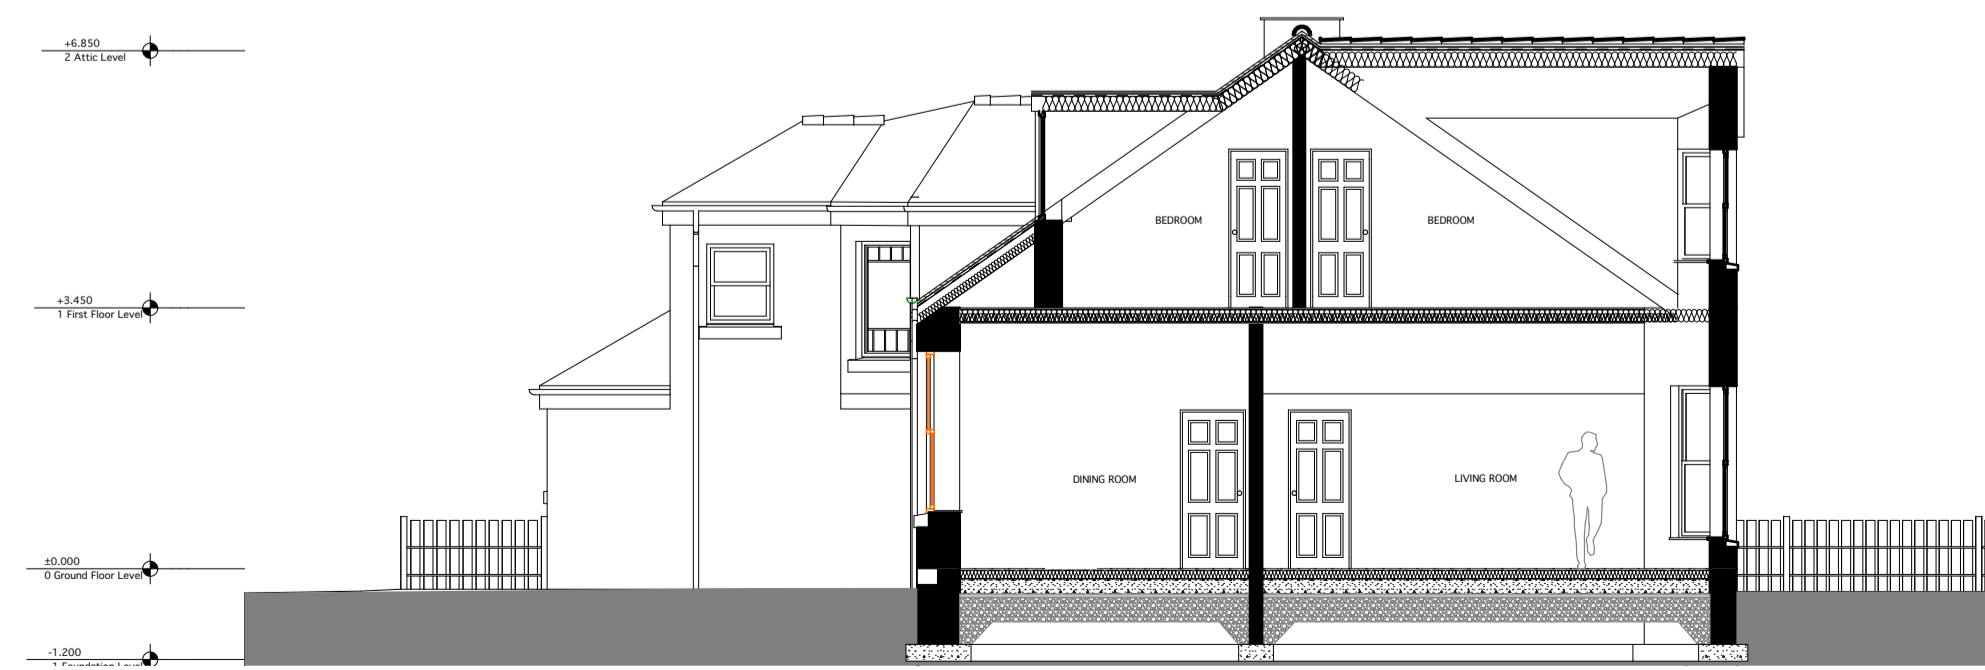

S1 - Section X-X

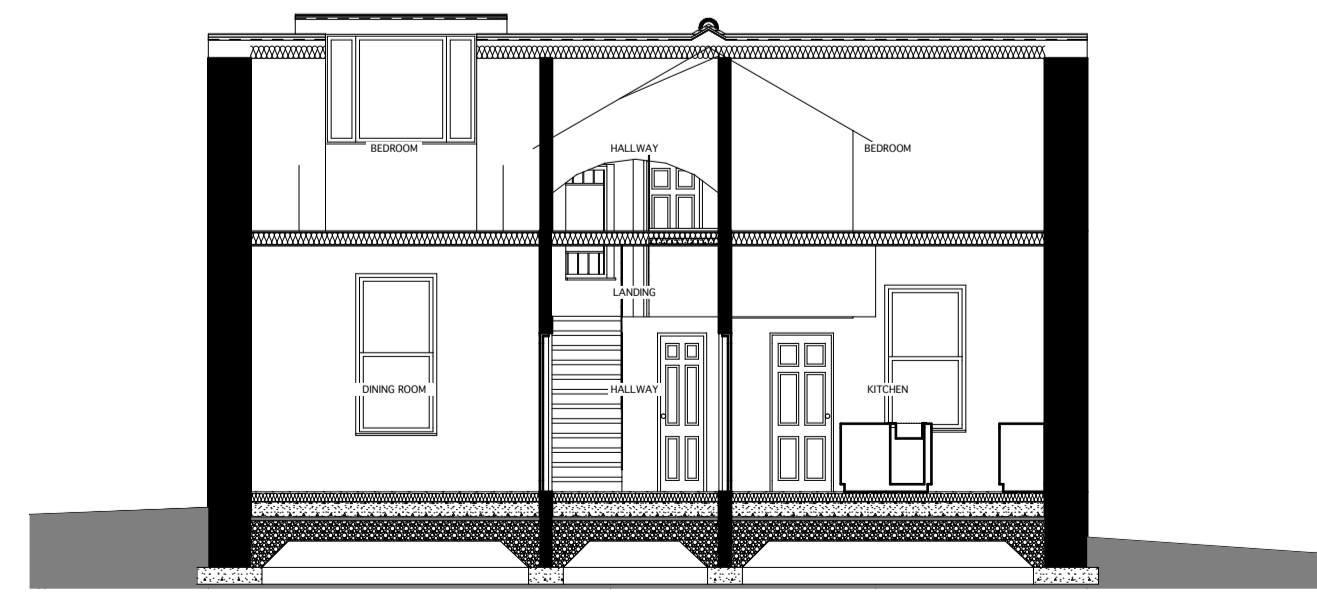

S2 - Section Y-Y 1:100

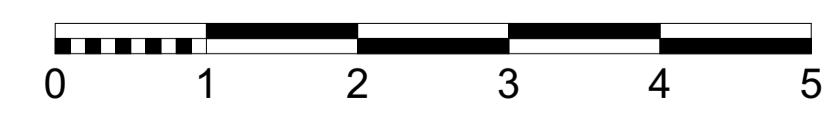

Rev	Notes

Job Title
 Glenearn,
 Springwells Avenue
 Airdrie,
 ML6 6EA

Drawing Name
**EXISTING
 Sections & Elevations**

Drawing Status
Planning Submission

Drawn by
GS Date
March 2022

Checked by
SJ Date
March 2022

Drawing Scale
As Noted @ A1

Layout ID
3518 AL(00)02 Revision