

Notes



E1
-
Front Elevation
1:50




E2
-
Side Elevation
1:50




E3
-
Side Elevation
1:50




E4
-
Rear Elevation
1:50

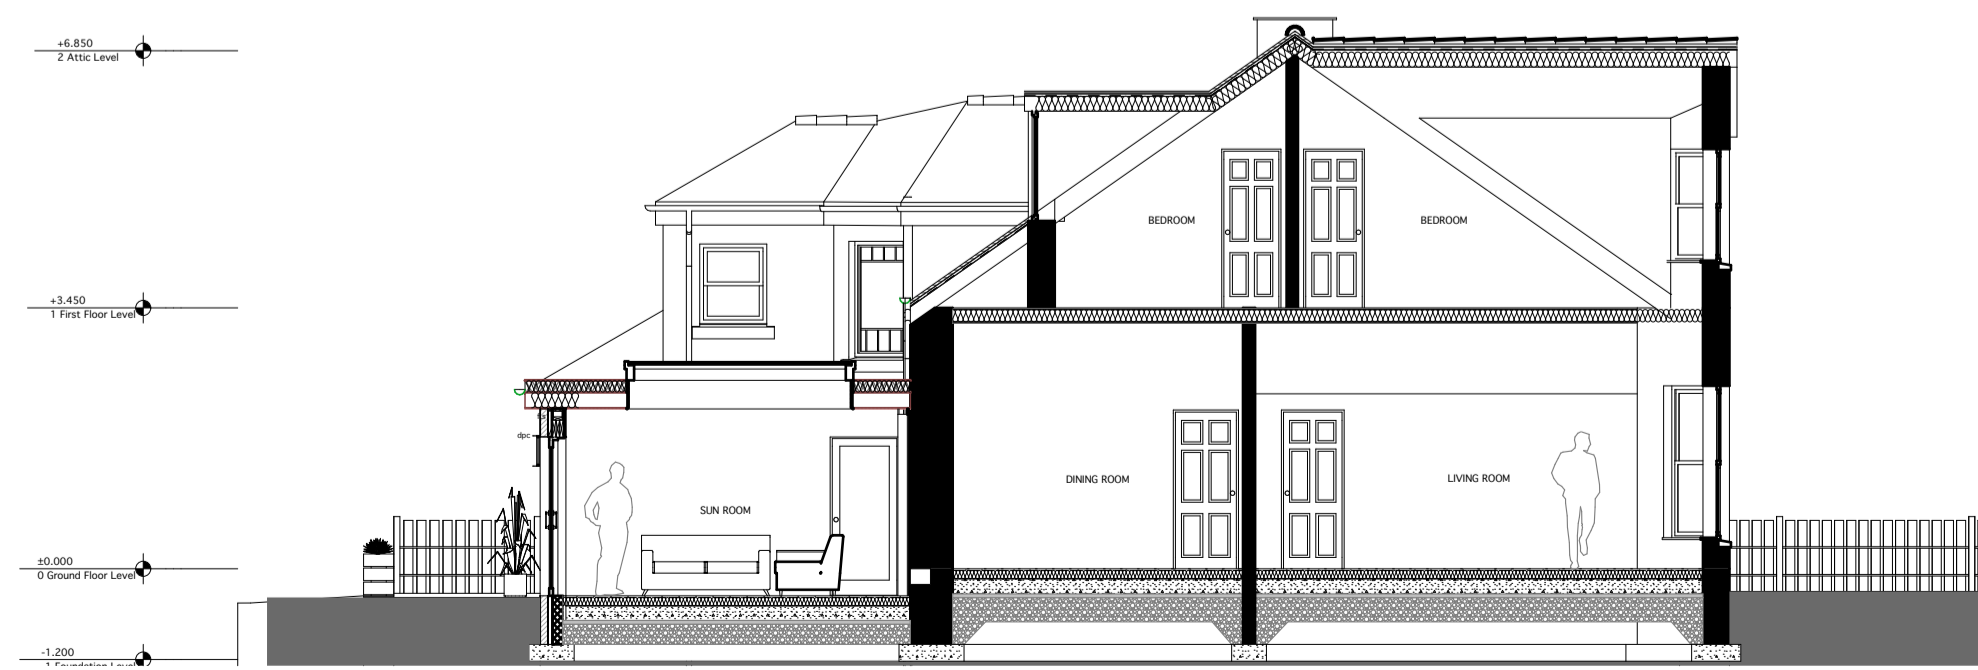


S1
-
Section X-X

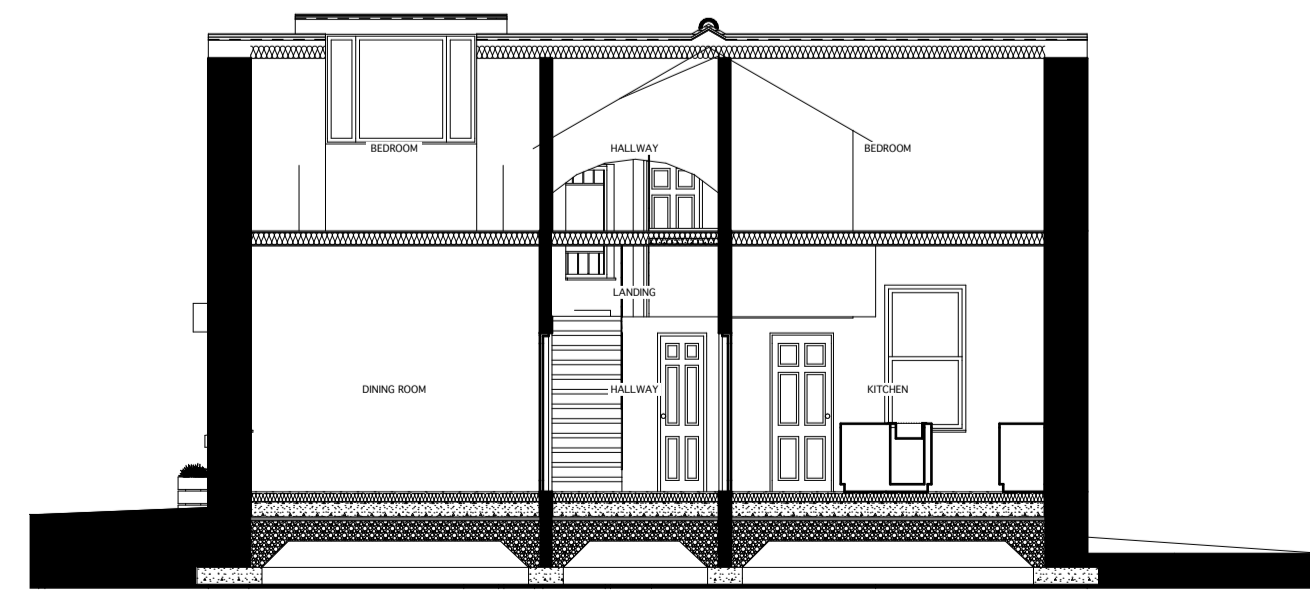

S2
-
Section Y-Y
1:100

 

1:200 Scale Bar

 

1:50 Scale Bar

Rev Notes

SJK architecture
Kelvin House
87 Calder Street
Coatbridge
ML5 4EY
tel: 01236 420270
email: info@sjkarchitecture.co.uk
web: www.sjkarchitecture.co.uk

Job Title
**Glennan,
Springwells Avenue
Airdrie,
ML6 6EA**

Drawing Name
**PROPOSED
Sections & Elevations**

Drawing Status
Planning Submission

Drawn by
GS Date
March 2022

Checked by
SJ Date
March 2022

Drawing Scale
As Noted @ A1

Layout ID
3518 AL(00)04 Revision