


© this drawing and the building works depicted are the copyright of the Rural Architect Ltd and may not be reproduced or amended except by written permission. no liability will be accepted for amendments made by other persons.

all dimensions to be checked on site and architect notified of any discrepancies prior to commencement.  
do not scale.

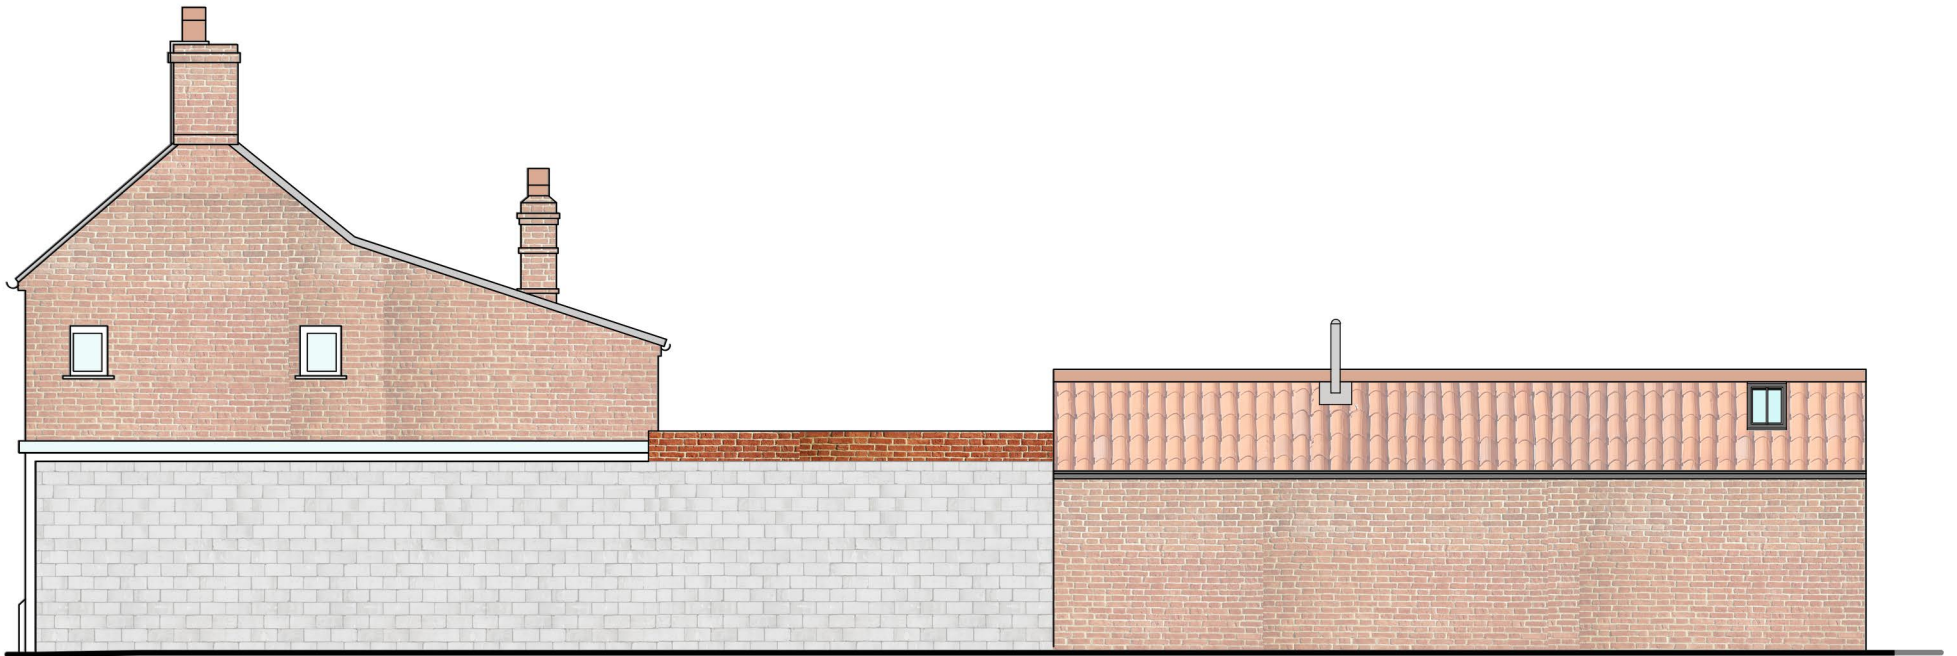

North East Elevation



North West Elevation



South East Elevation



South West Elevation

rev:    date:    comment(s):    name:

status: **PLANNING**

client: **MR AND MRS S SMITH**

job: **ALLENS FARM HOUSE, NEATISHEAD**

title: **EXISTING ELEVATIONS**

date: **MARCH 2022**    scale @ a3:1:100

job no: **22.08**    drg no: **06**



**THE RURAL ARCHITECT**

0 1 2 3 4 5 6 7 8m  
Scale 1:100