


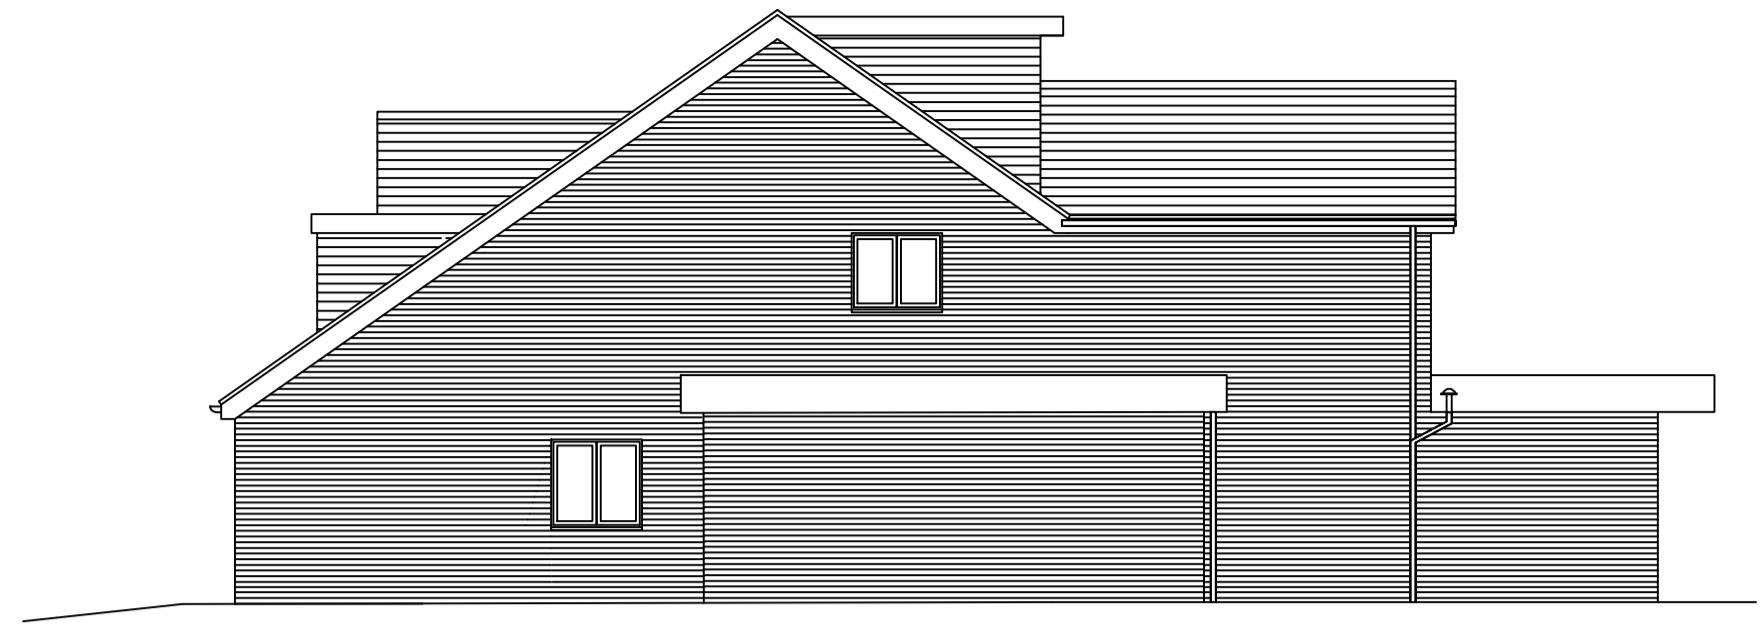


PROPOSED ELEVATION



PROPOSED ELEVATION






PROPOSED ELEVATION

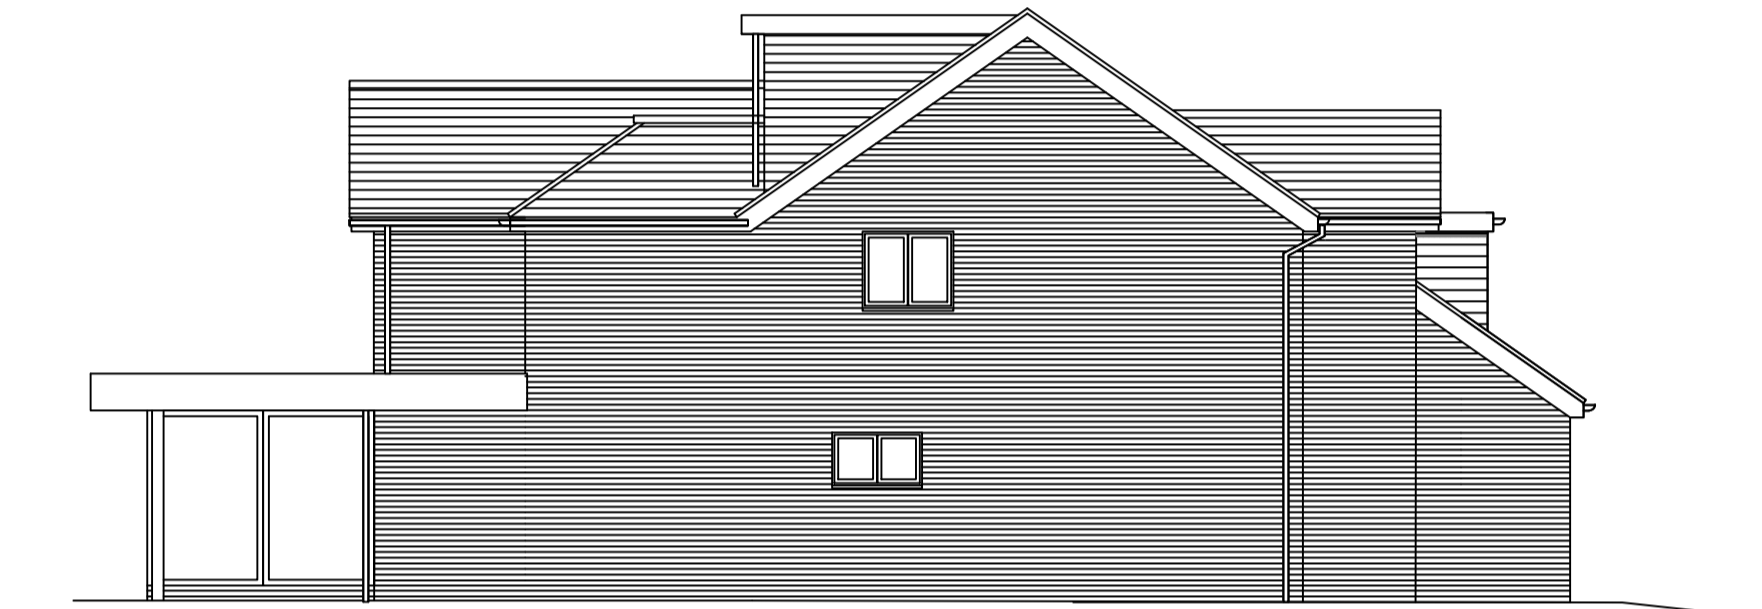


PROPOSED ELEVATION




PROPOSED BLOCK PLAN  
1:500

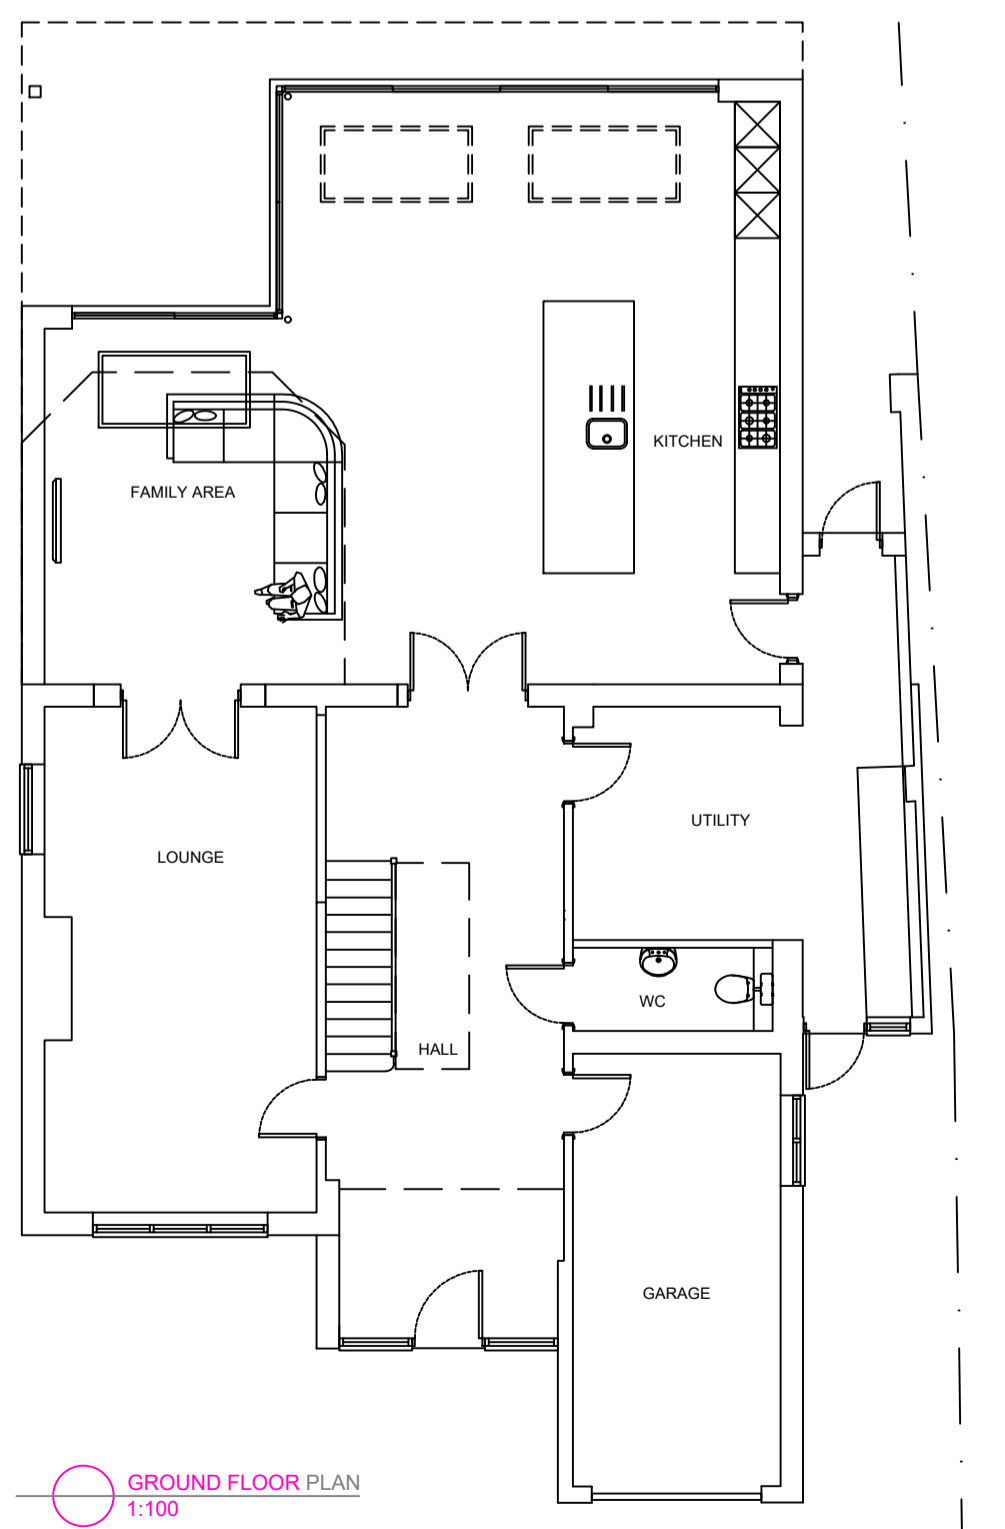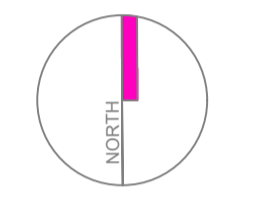 


GROUND FLOOR PLAN  
1:100

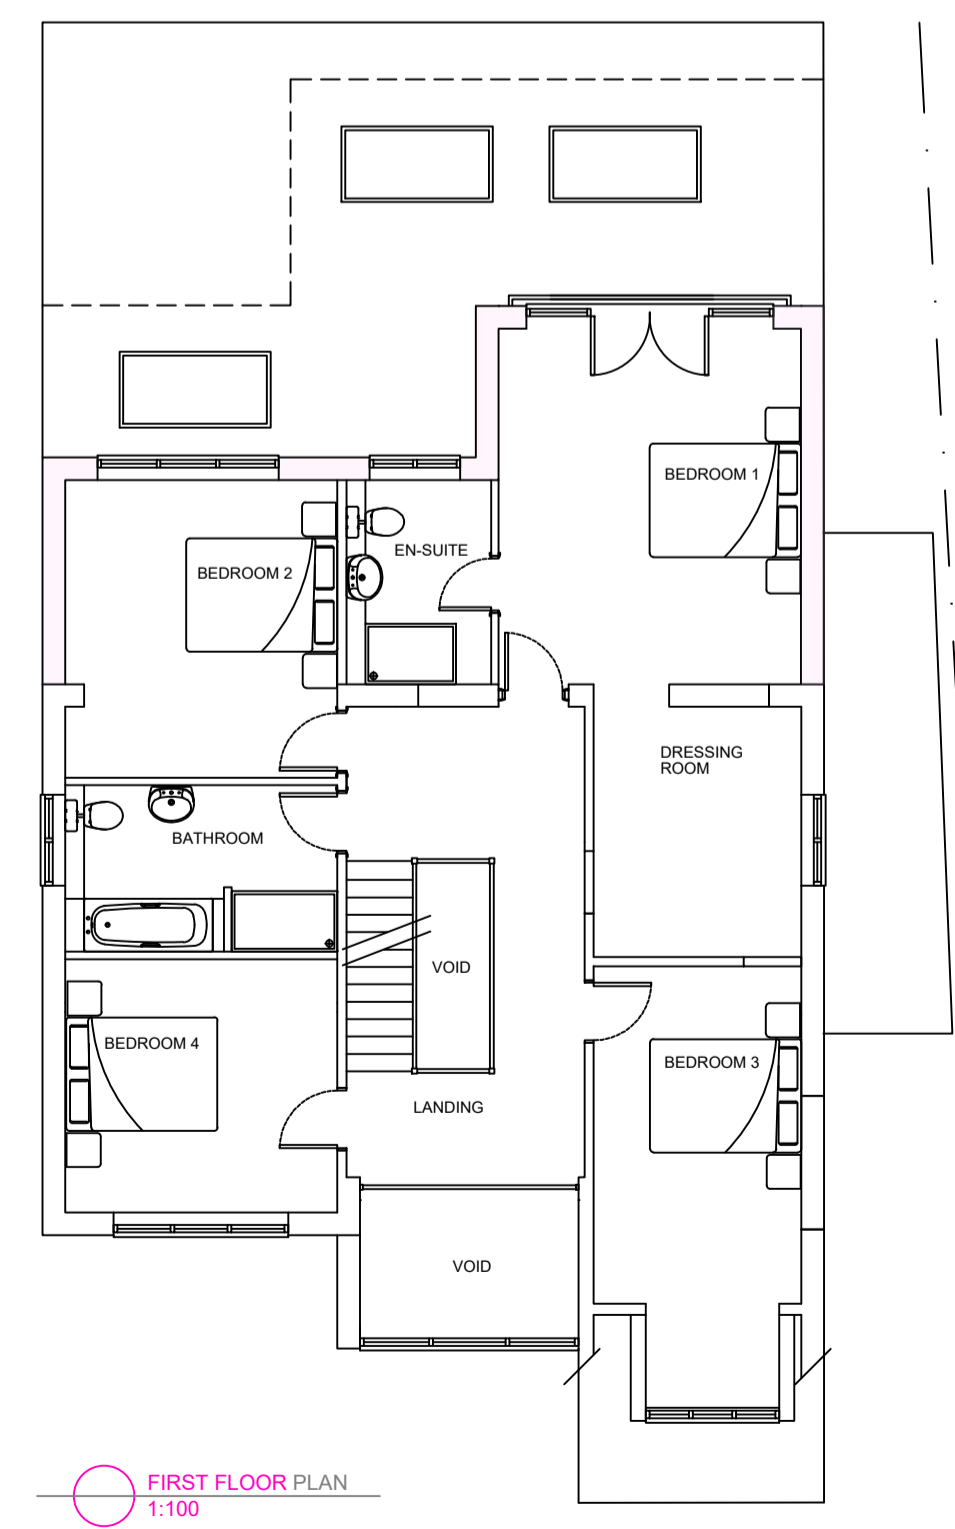

FIRST FLOOR PLAN  
1:100

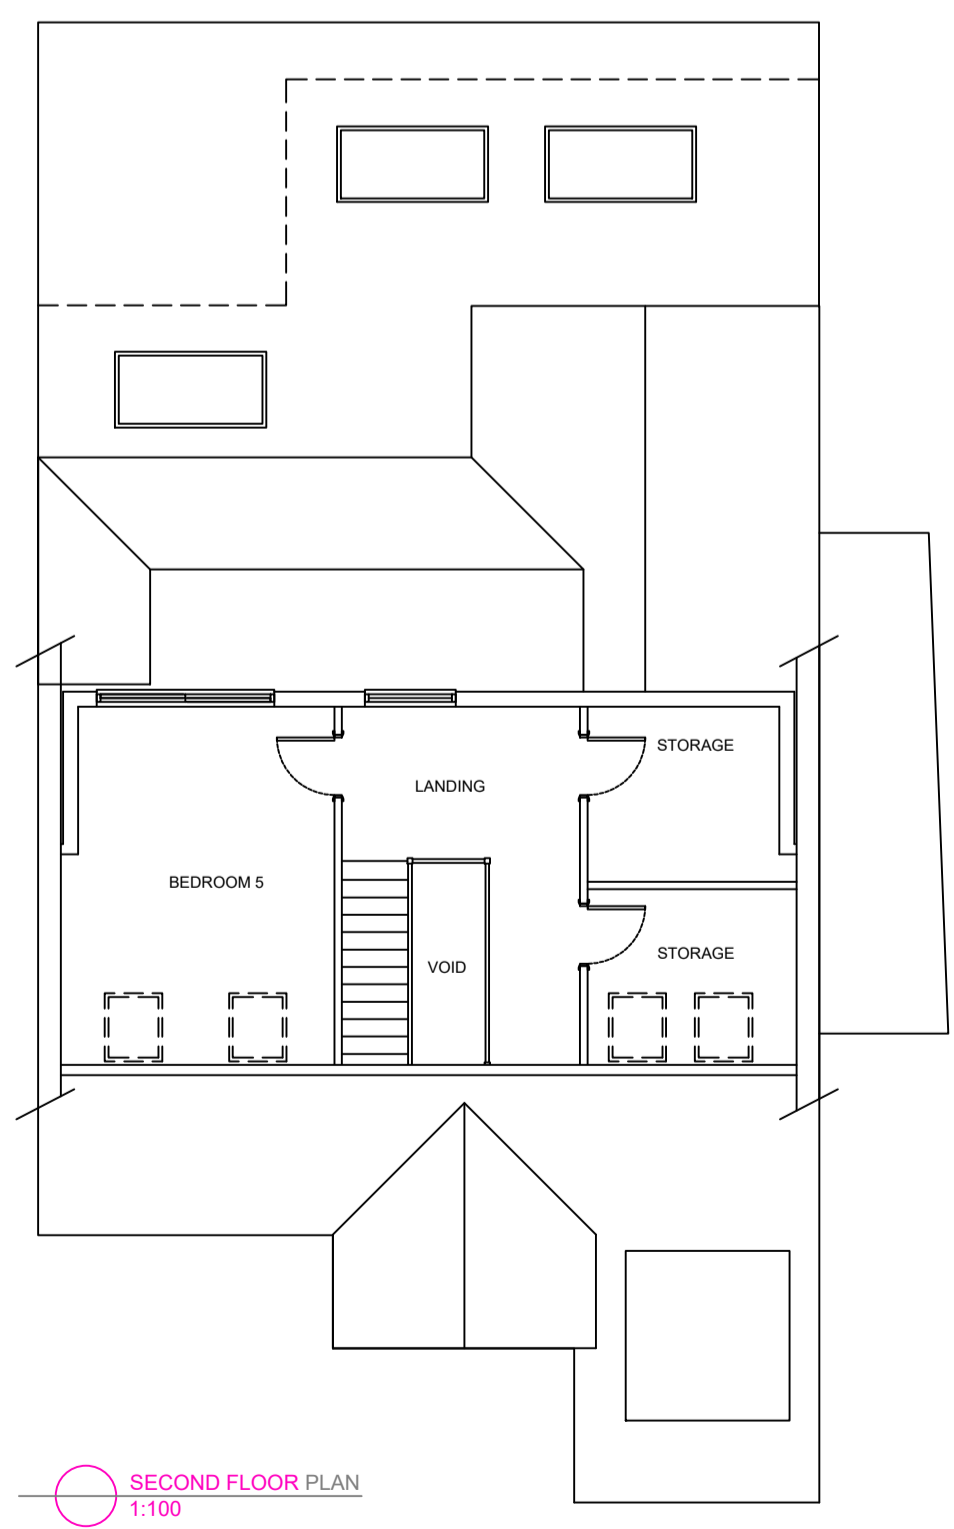

SECOND FLOOR PLAN  
1:100

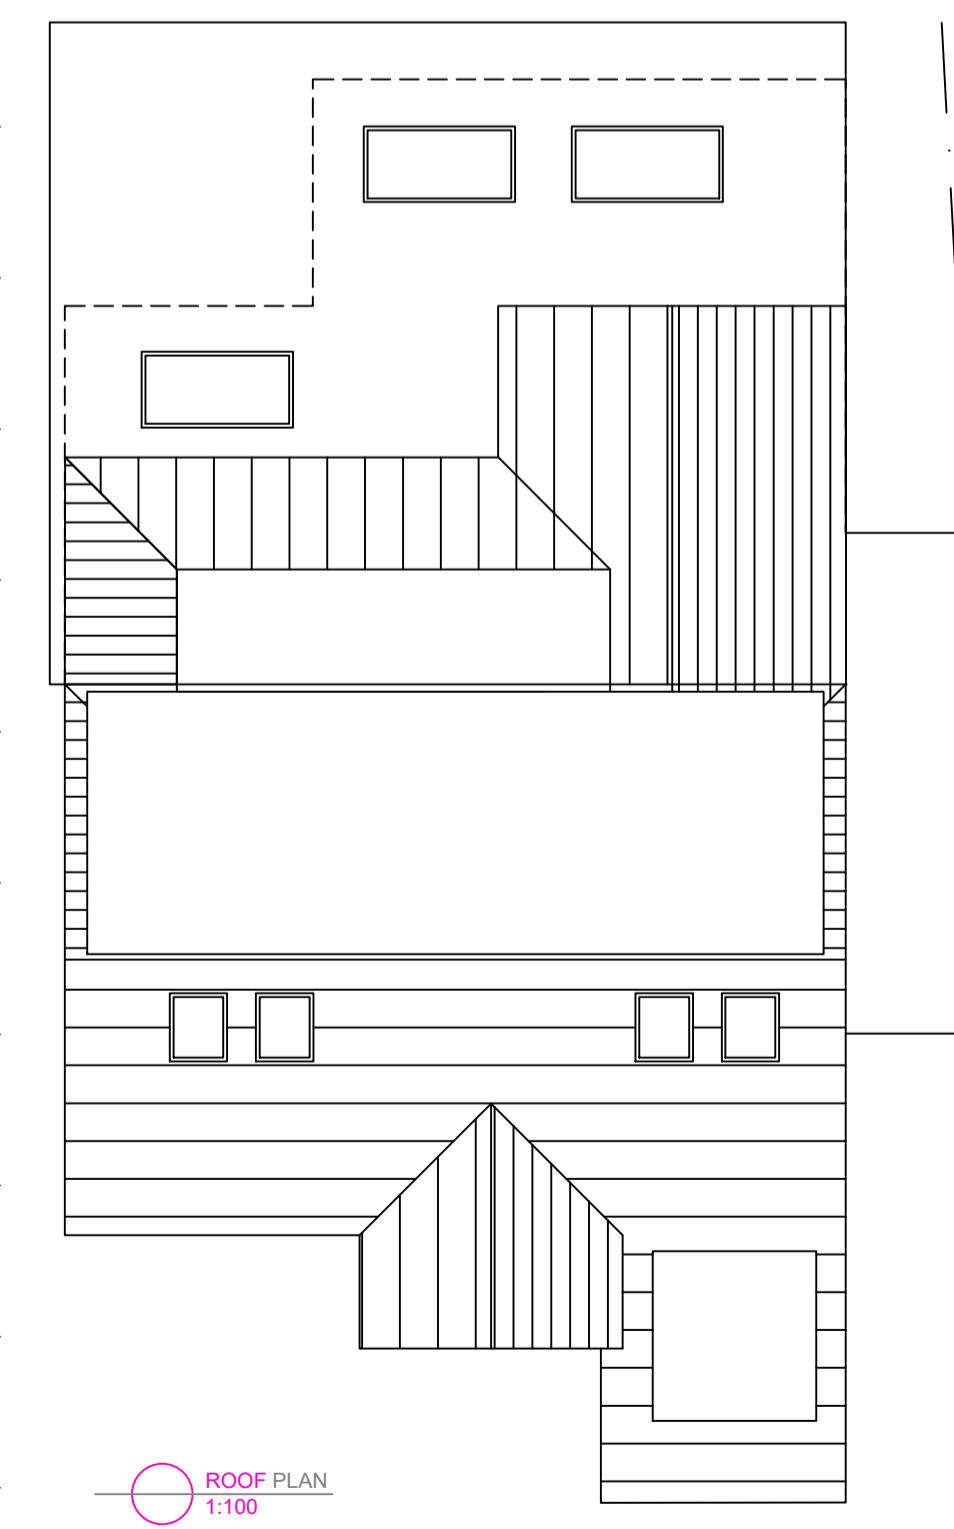

ROOF PLAN  
1:100



JOB TITLE BROADLANDS NORTH POLE ROAD, BARMING MAIDSTONE, ME16 9HG		DRAWING TITLE PROPOSED PLANS AND ELEVATIONS PROPOSED BLOCK PLAN	
SCALE 1:1000/500@A1	DRAWING NUMBER BDS-1723-P52	DATE JAN 22	REVISION

