





01 Site Location Plan  
S-01 Scale: 1:1250

- Notes**
1. Post and rail fencing
  2. Mixed hedgerow
  3. Existing Boundary
  4. Mixed hedgerow and trees
  5. Existing boundary within kitchen garden

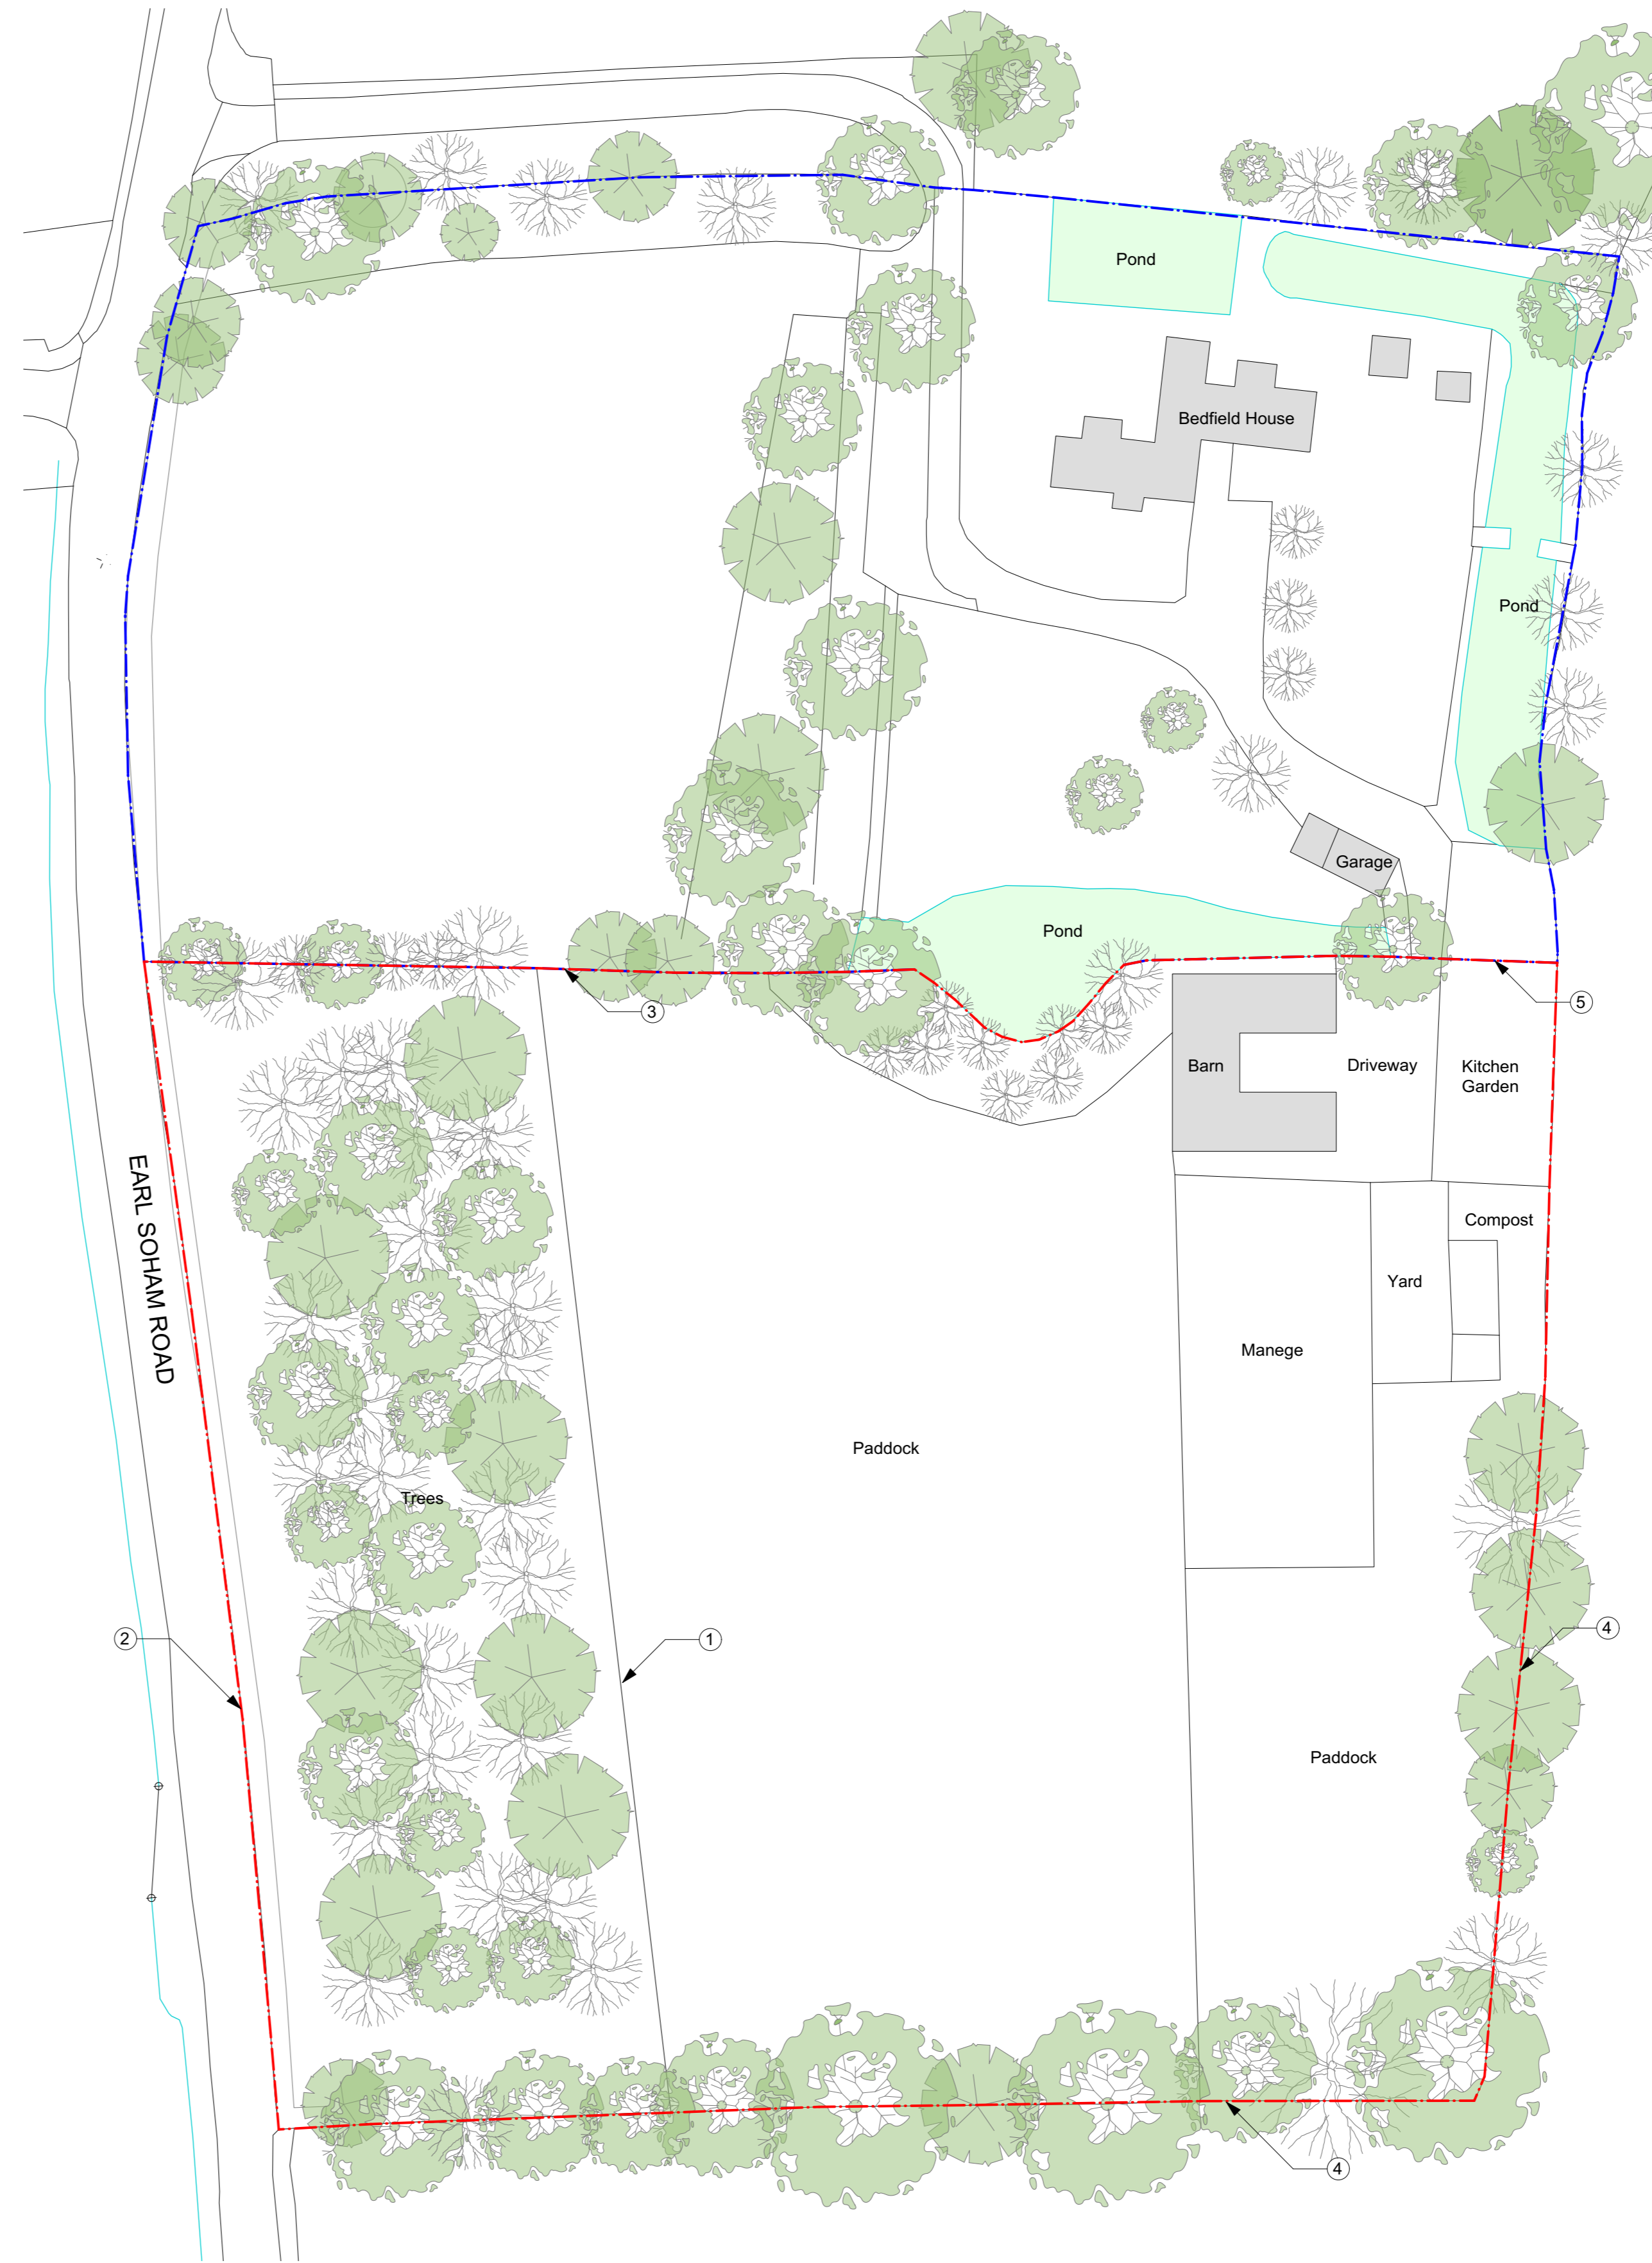

02 Site Plan as Existing  
S-01 Scale: 1:500

 

**Notes**  
Use figured dimensions only. Do not scale from this drawing. Issued for purpose indicated only. All dimensions to be checked on site. Architect to be notified of any discrepancies before construction commences. Structural and services information is indicative only - refer to consultants' drawings and specification for details and setting out. All work and materials to be in accordance with current applicable statutory legislation and to comply with all relevant codes of practice and British and European standards. Information

**Revisions**  
- Issued for Planning 20/06/22

**Consultants**

**Key Plan**

**Project**  
Barn at Bedfield House

**Client**  
Dr and Mrs Scott

**Drawing Title**  
Existing Site Location Plan

**Scale** 1:100 @ A1 **Drawn** XX

**Date** November 2020 **Check** XX

Issued for	Proj. No.	Dwg. No.	Rev
Sketch	20BD	S-01	-