




**Site Plan Existing**  
1 : 200




**Site Plan Proposed**  
1 : 200

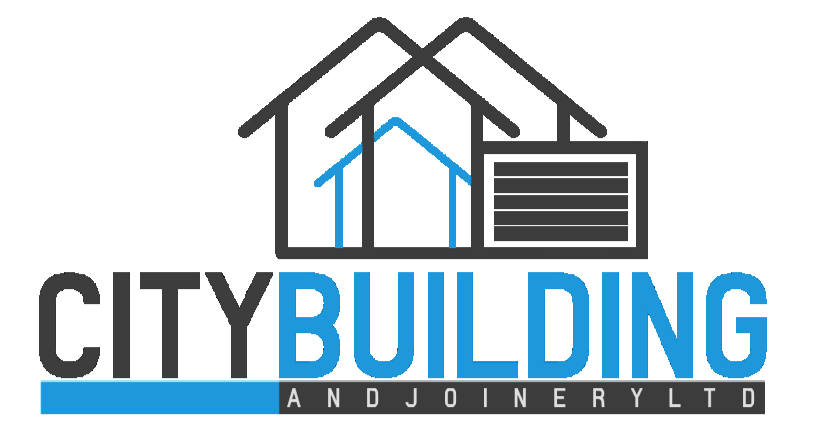


**Material:**


- Roof - Concrete tile to match existing
- Walls - Bricks to match existing
- Doors - PVCu to match existing
- Windows - PVCu to match existing

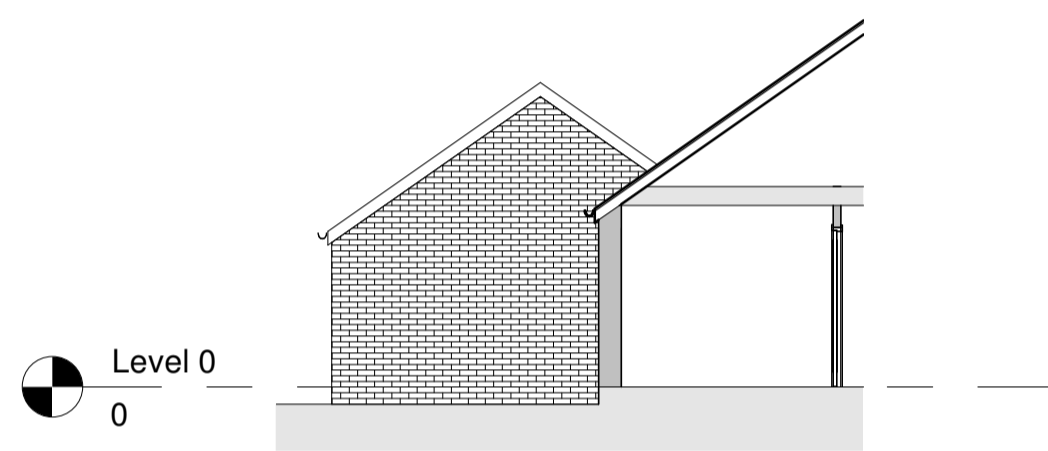

**Side Elevation - Existing**  
1 : 100

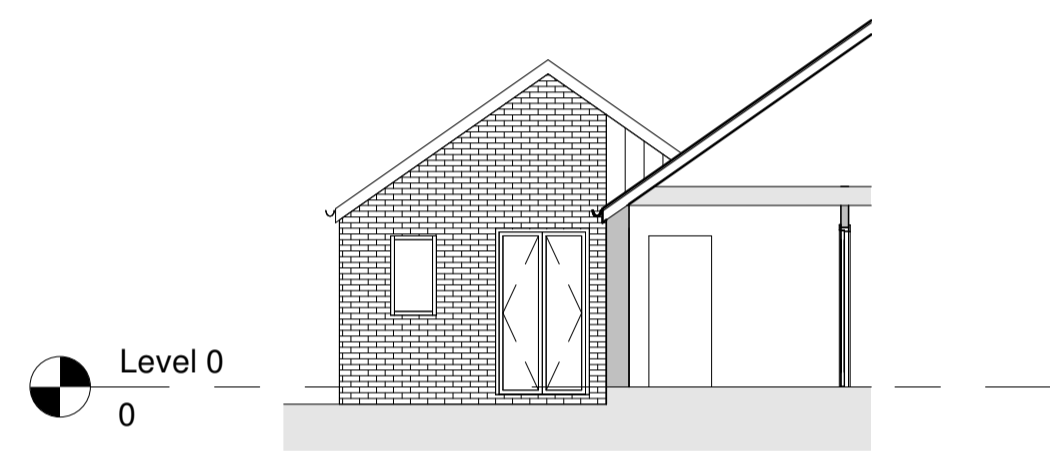


**Side Elevation - Proposed**  
1 : 100

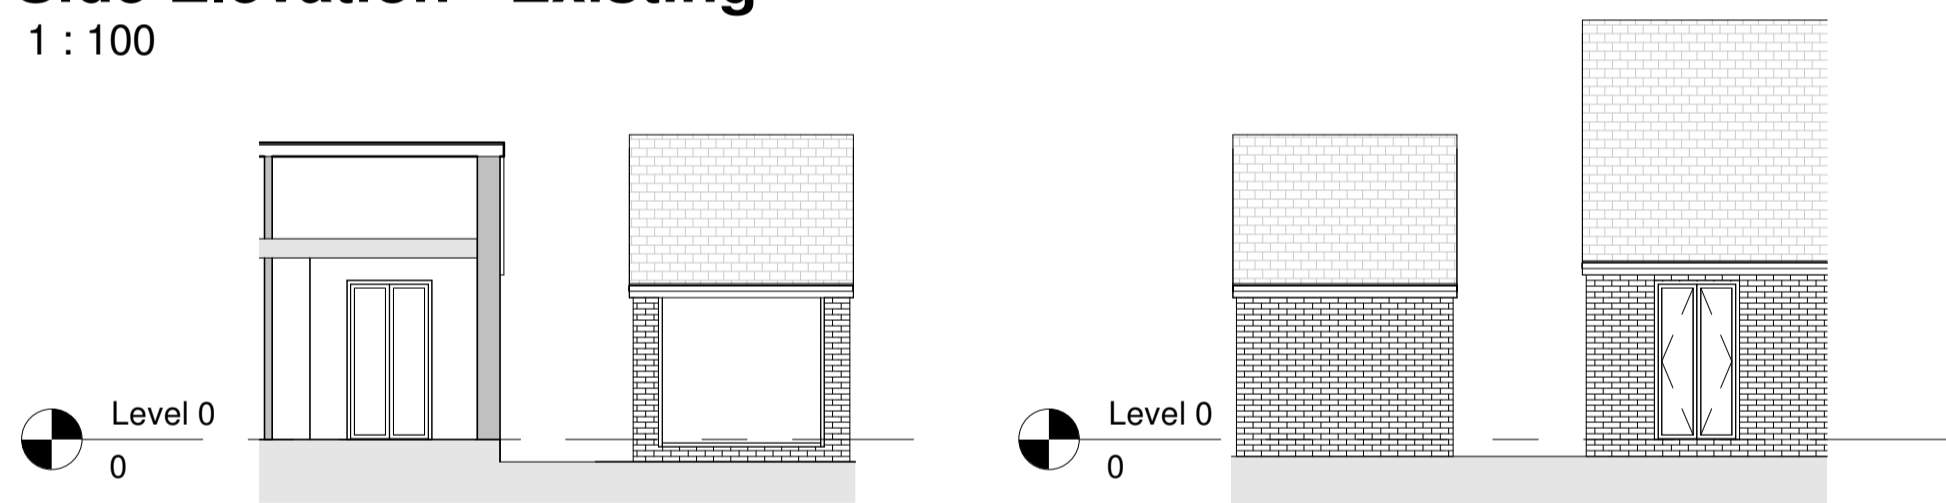


**Front Elevation - Existing**  
1 : 100

**Rear Elevation - Existing**  
1 : 100

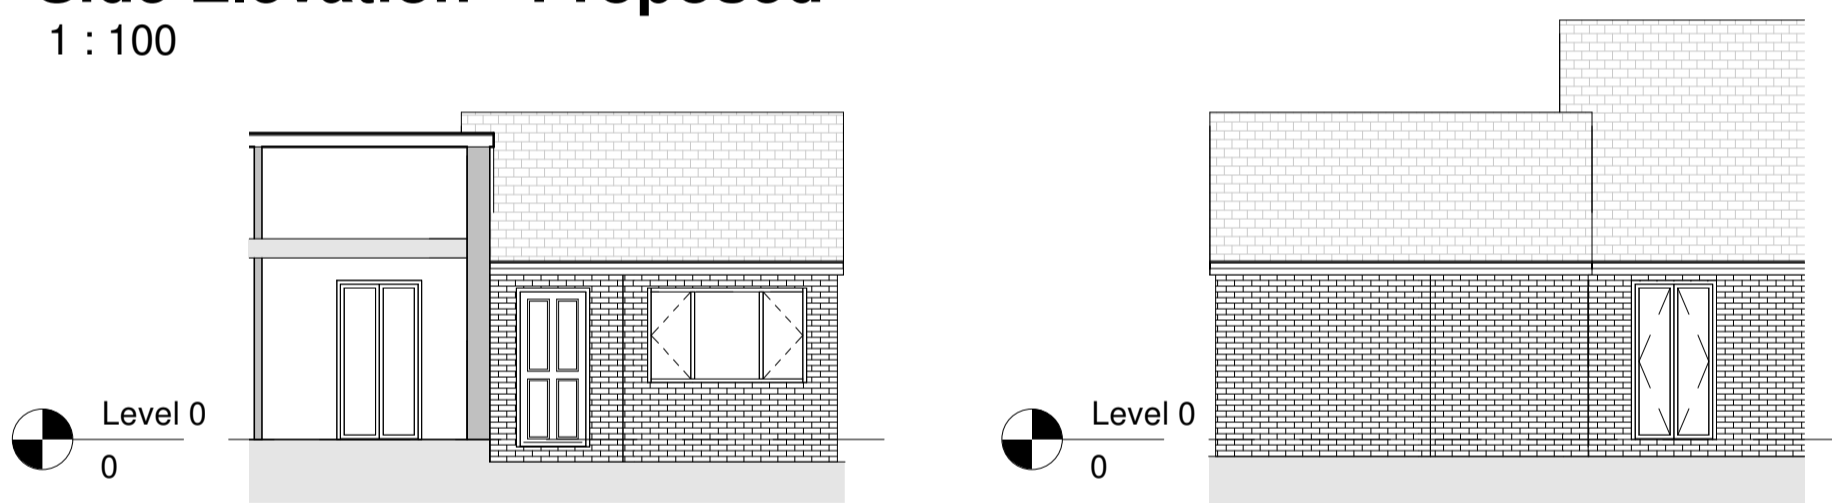


**Front Elevation - Proposed**  
1 : 100

**Rear Elevation - Proposed**  
1 : 100

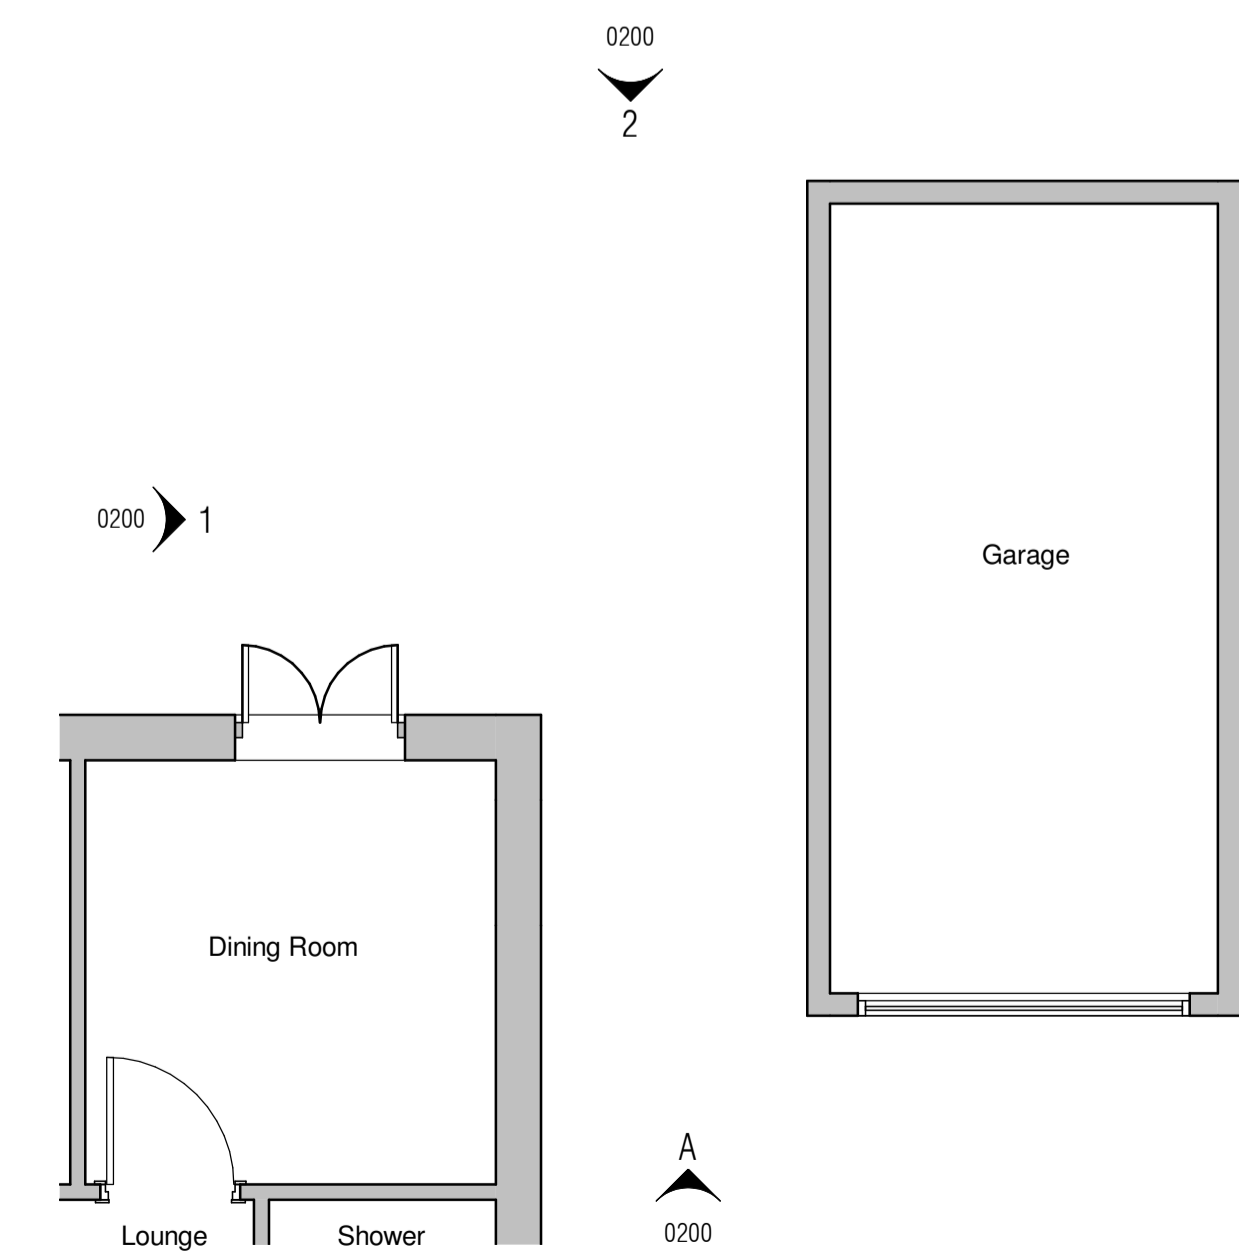

**Ground Floor Plan - Existing**  
1 : 50

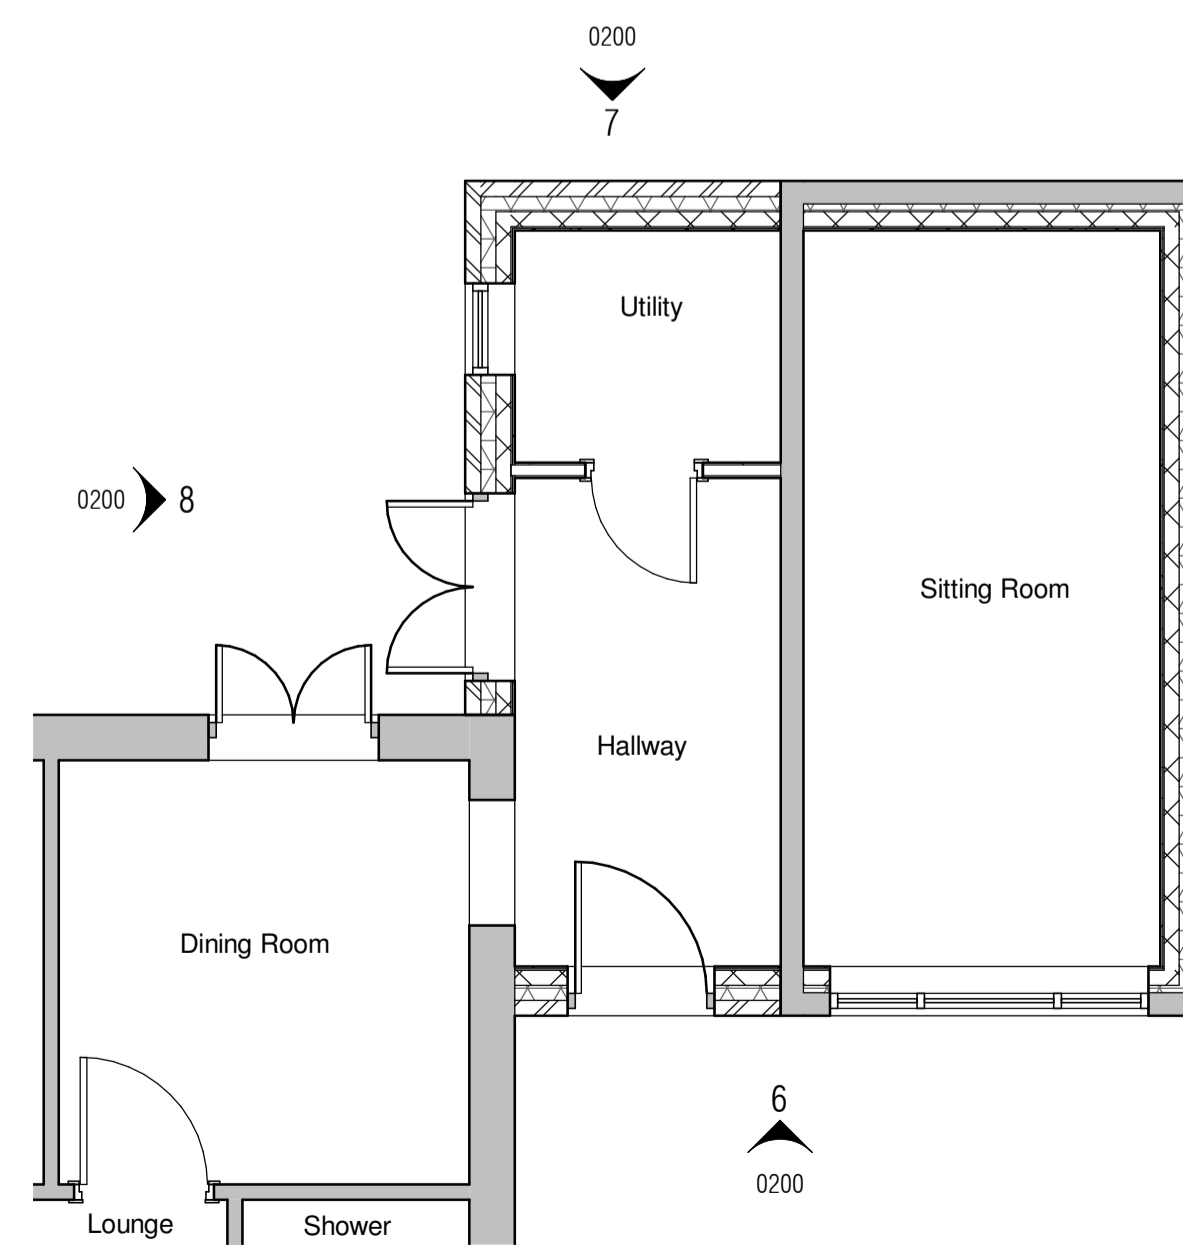

**Ground Floor Plan - Proposed**  
1 : 50

CLIENT  
Mr & Mrs Munsgrove

PROJECT  
Proposed Extension Over Garage

DRAWING TITLE  
Existing & Proposed Information

SCALE @ A1 As Indicated    DATE 06/07/2022    DRAWN BRC    CHECKED BC

DRAWING NUMBER P1100-0200    REVISION P01    SUITABILITY S03