


WEST ELEVATION

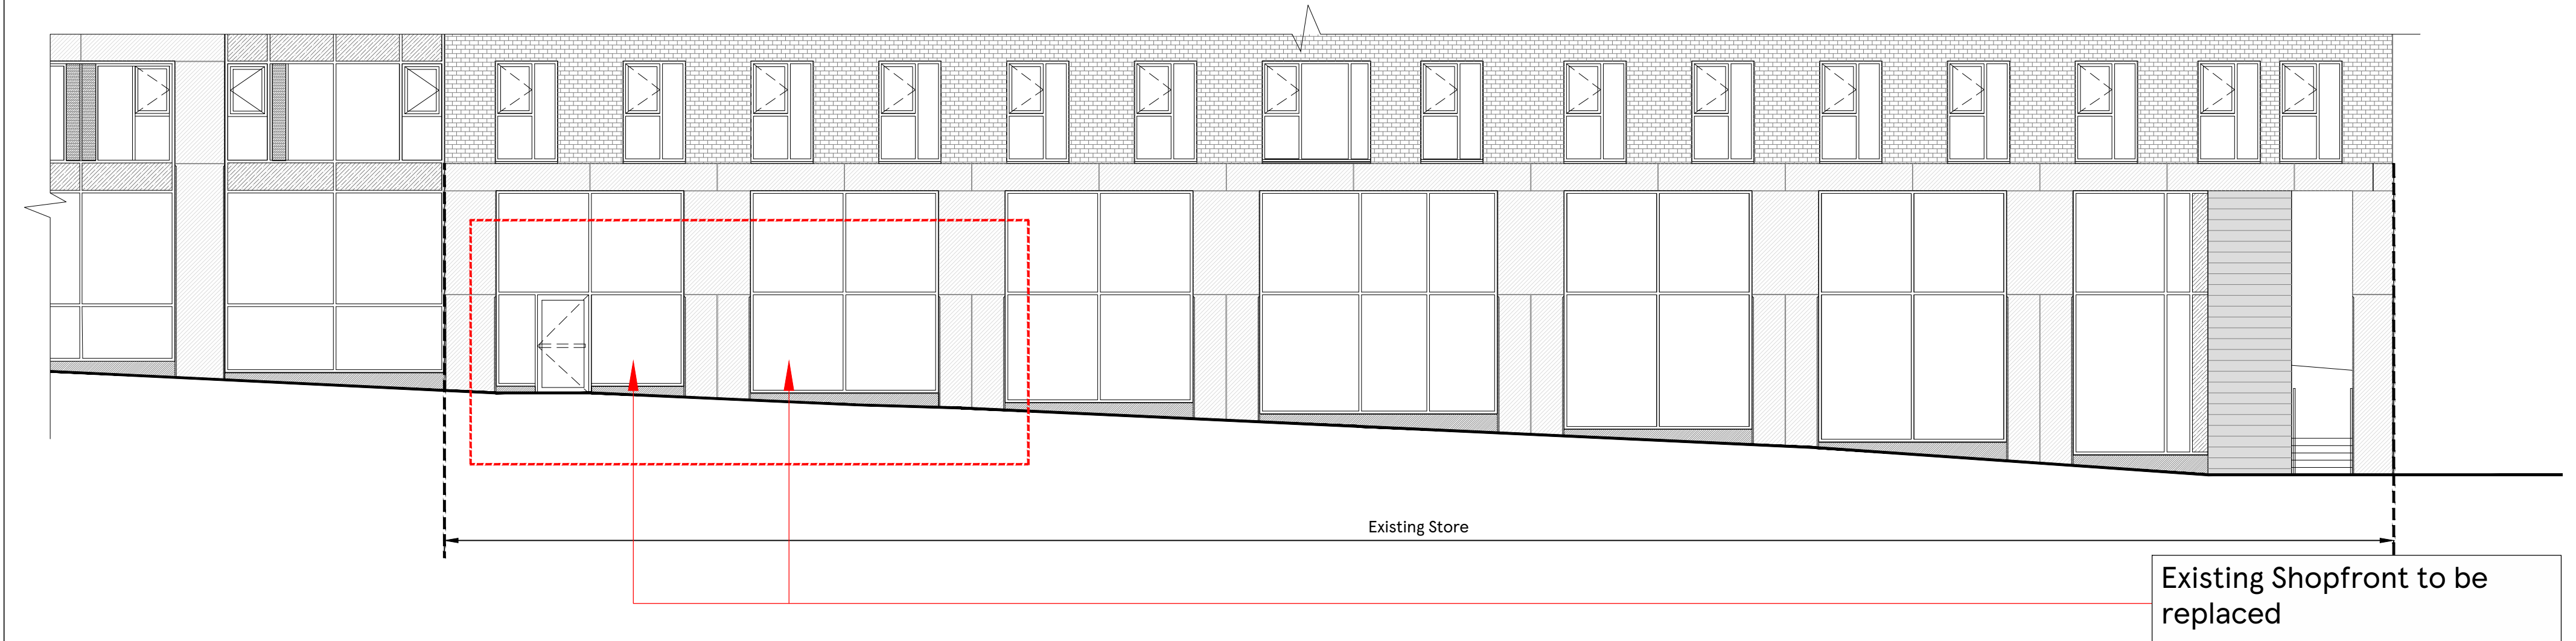

PART WEST ELEVATION

<p>SCALE BAR</p> <p>1:200</p> <p>4m 0 4m 8m 12m 16m 20m</p> <p>1:100</p> <p>2m 0 2m 4m 6m 8m 10m</p>	<p>DRAWING NO</p> <p>03_HNVR_03C</p> <p>SCALE</p> <p>1:200/100@A2</p> <p>CHECKED BY</p> <p>ANDY HORWOOD</p> <p>DRAWN BY</p> <p>SHIKHA</p>	<p>DATE</p> <p>02-MAY-2022</p> <p>STORE TYPE</p> <p>EXPRESS</p> <p>STORE NAME</p> <p>GLASGOW HANOVER</p> <p>CONTENT</p> <p>EXISTING ELEVATION-1_LOUVRE</p>	<p>TESCO</p> <p>FEASIBILITY PLANNING</p> <p>STORE PLANNING DEPARTMENT</p> <p>PROPERTY SERVICES</p> <p>HIGHWOODS BUILDING, KESTREAL WAY</p> <p>WELWYN GARDEN CITY, HERTFORDSHIRE, AL7 1GB UK</p> <p>TELEPHONE : 01707 395150</p> <p><small>THE COPYRIGHT AND ALL OTHER RIGHTS IN AND RELATING TO THIS PUBLICATION BELONG TO AND ARE THE SOLE PROPERTY OF TESCO STORES LIMITED. ALL RIGHTS ARE RESERVED. NEITHER THE WHOLE NOR ANY PART OF THIS PUBLICATION MAY BE REPRODUCED OR TRANSMITTED IN ANY FORM OR BY ANY ELECTRONIC OR MECHANICAL MEANS INCLUDING PHOTOCOPYING AND RECORDING OR FROM ANY RETRIEVAL SYSTEM WITHOUT THE PRIOR WRITTEN LICENCE FROM THE OWNER. ©1997 TESCO STORES LIMITED</small></p>
--	---	--	---