


existing floor plan

scale: 1:50 @ A1

existing walls

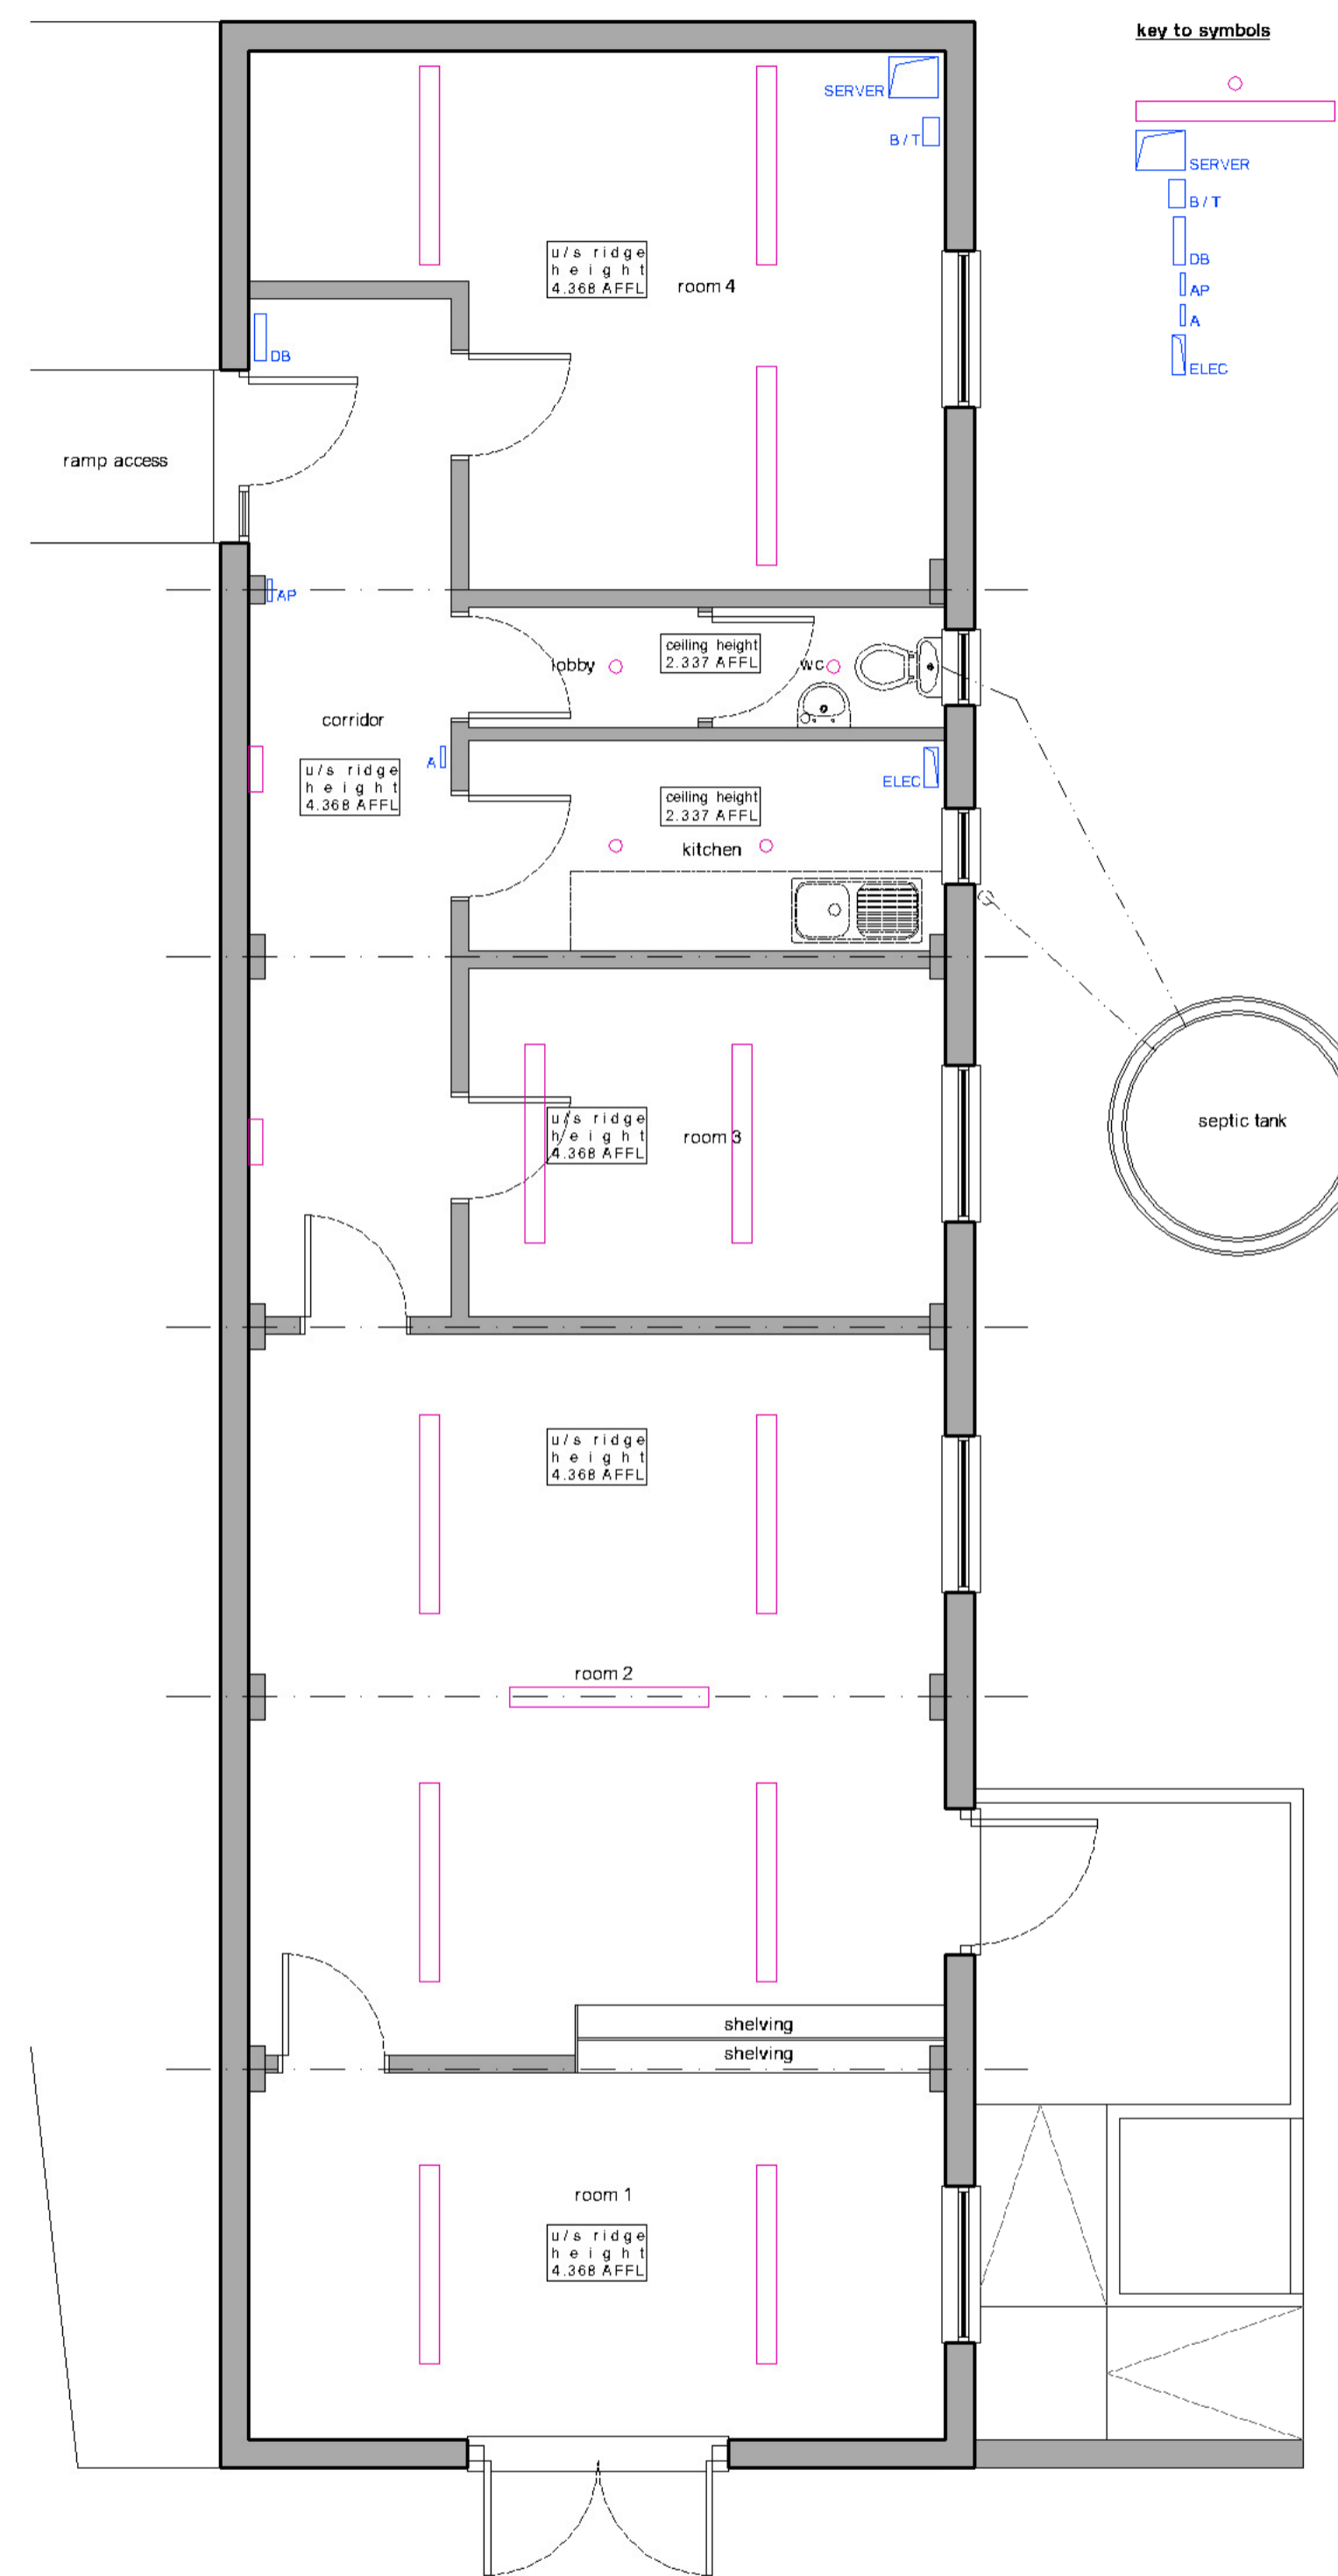


existing reflected ceiling plan - with some wall mounted items

scale: 1:50 @ A1

existing walls

key to symbols

- downlighter
- luminaire
- server cabinet
- broadband/telephone incoming
- document box
- alarm panel
- alarm sounder
- electric distribution board

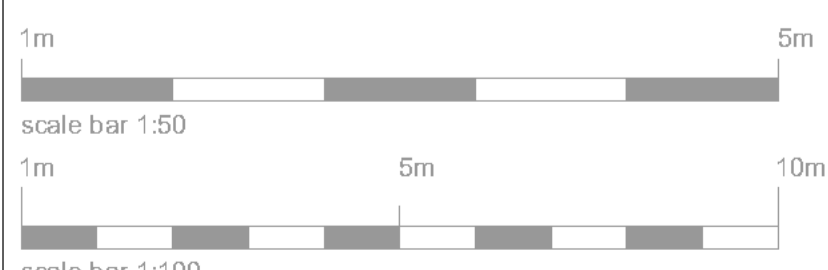

plan | it
 architecture & design

telephone 01954 252 222
 mobile 07756 138 821
 email plan_it@me.com
 web www.plan-it-architecture.com

client **Brown & Ralph Ltd**
 station road, longstanton, cambridge, CB24 3FB

project refurbishment of existing office building at
 Northfield Farm, Lode Road, Botolphay,
 installation of new windows, external insulation
 and render to building envelope

status **PLANNING**

drawing title **existing floor plan and reflected ceiling plan**

date 210622 scale as indicated sheet size A1 rev

job no. drawing no. revision

667 22PL101