



- notes:
1. DO NOT SCALE FROM THIS DRAWING - USE FIGURED DIMENSIONS ONLY.
  2. TO BE READ IN CONJUNCTION WITH ALL OTHER CONSULTANTS / SPECIALISTS DRAWINGS. REPORT ANY DISCREPANCIES BEFORE AFFECTED WORK COMMENCES.
  3. ALL SETTING OUT DIMENSIONS TO BE CHECKED ON SITE BY CONTRACTOR BEFORE WORK COMMENCES.
  4. FOR PLANNING PURPOSES ONLY - NOT FOR CONSTRUCTION

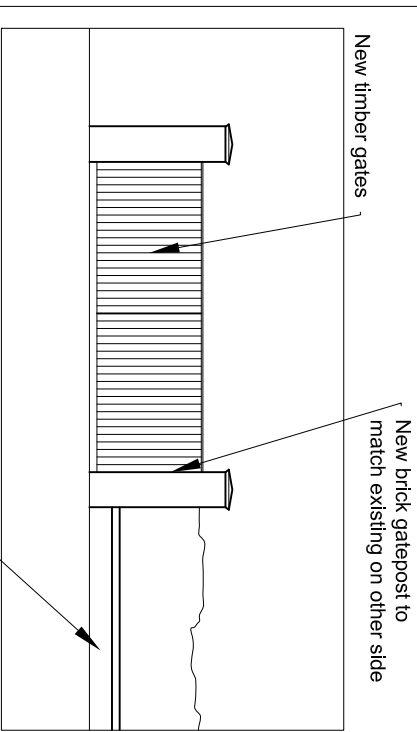


Front wall as existing

 

Scalebar 1:200


New timber gates

Front wall as existing

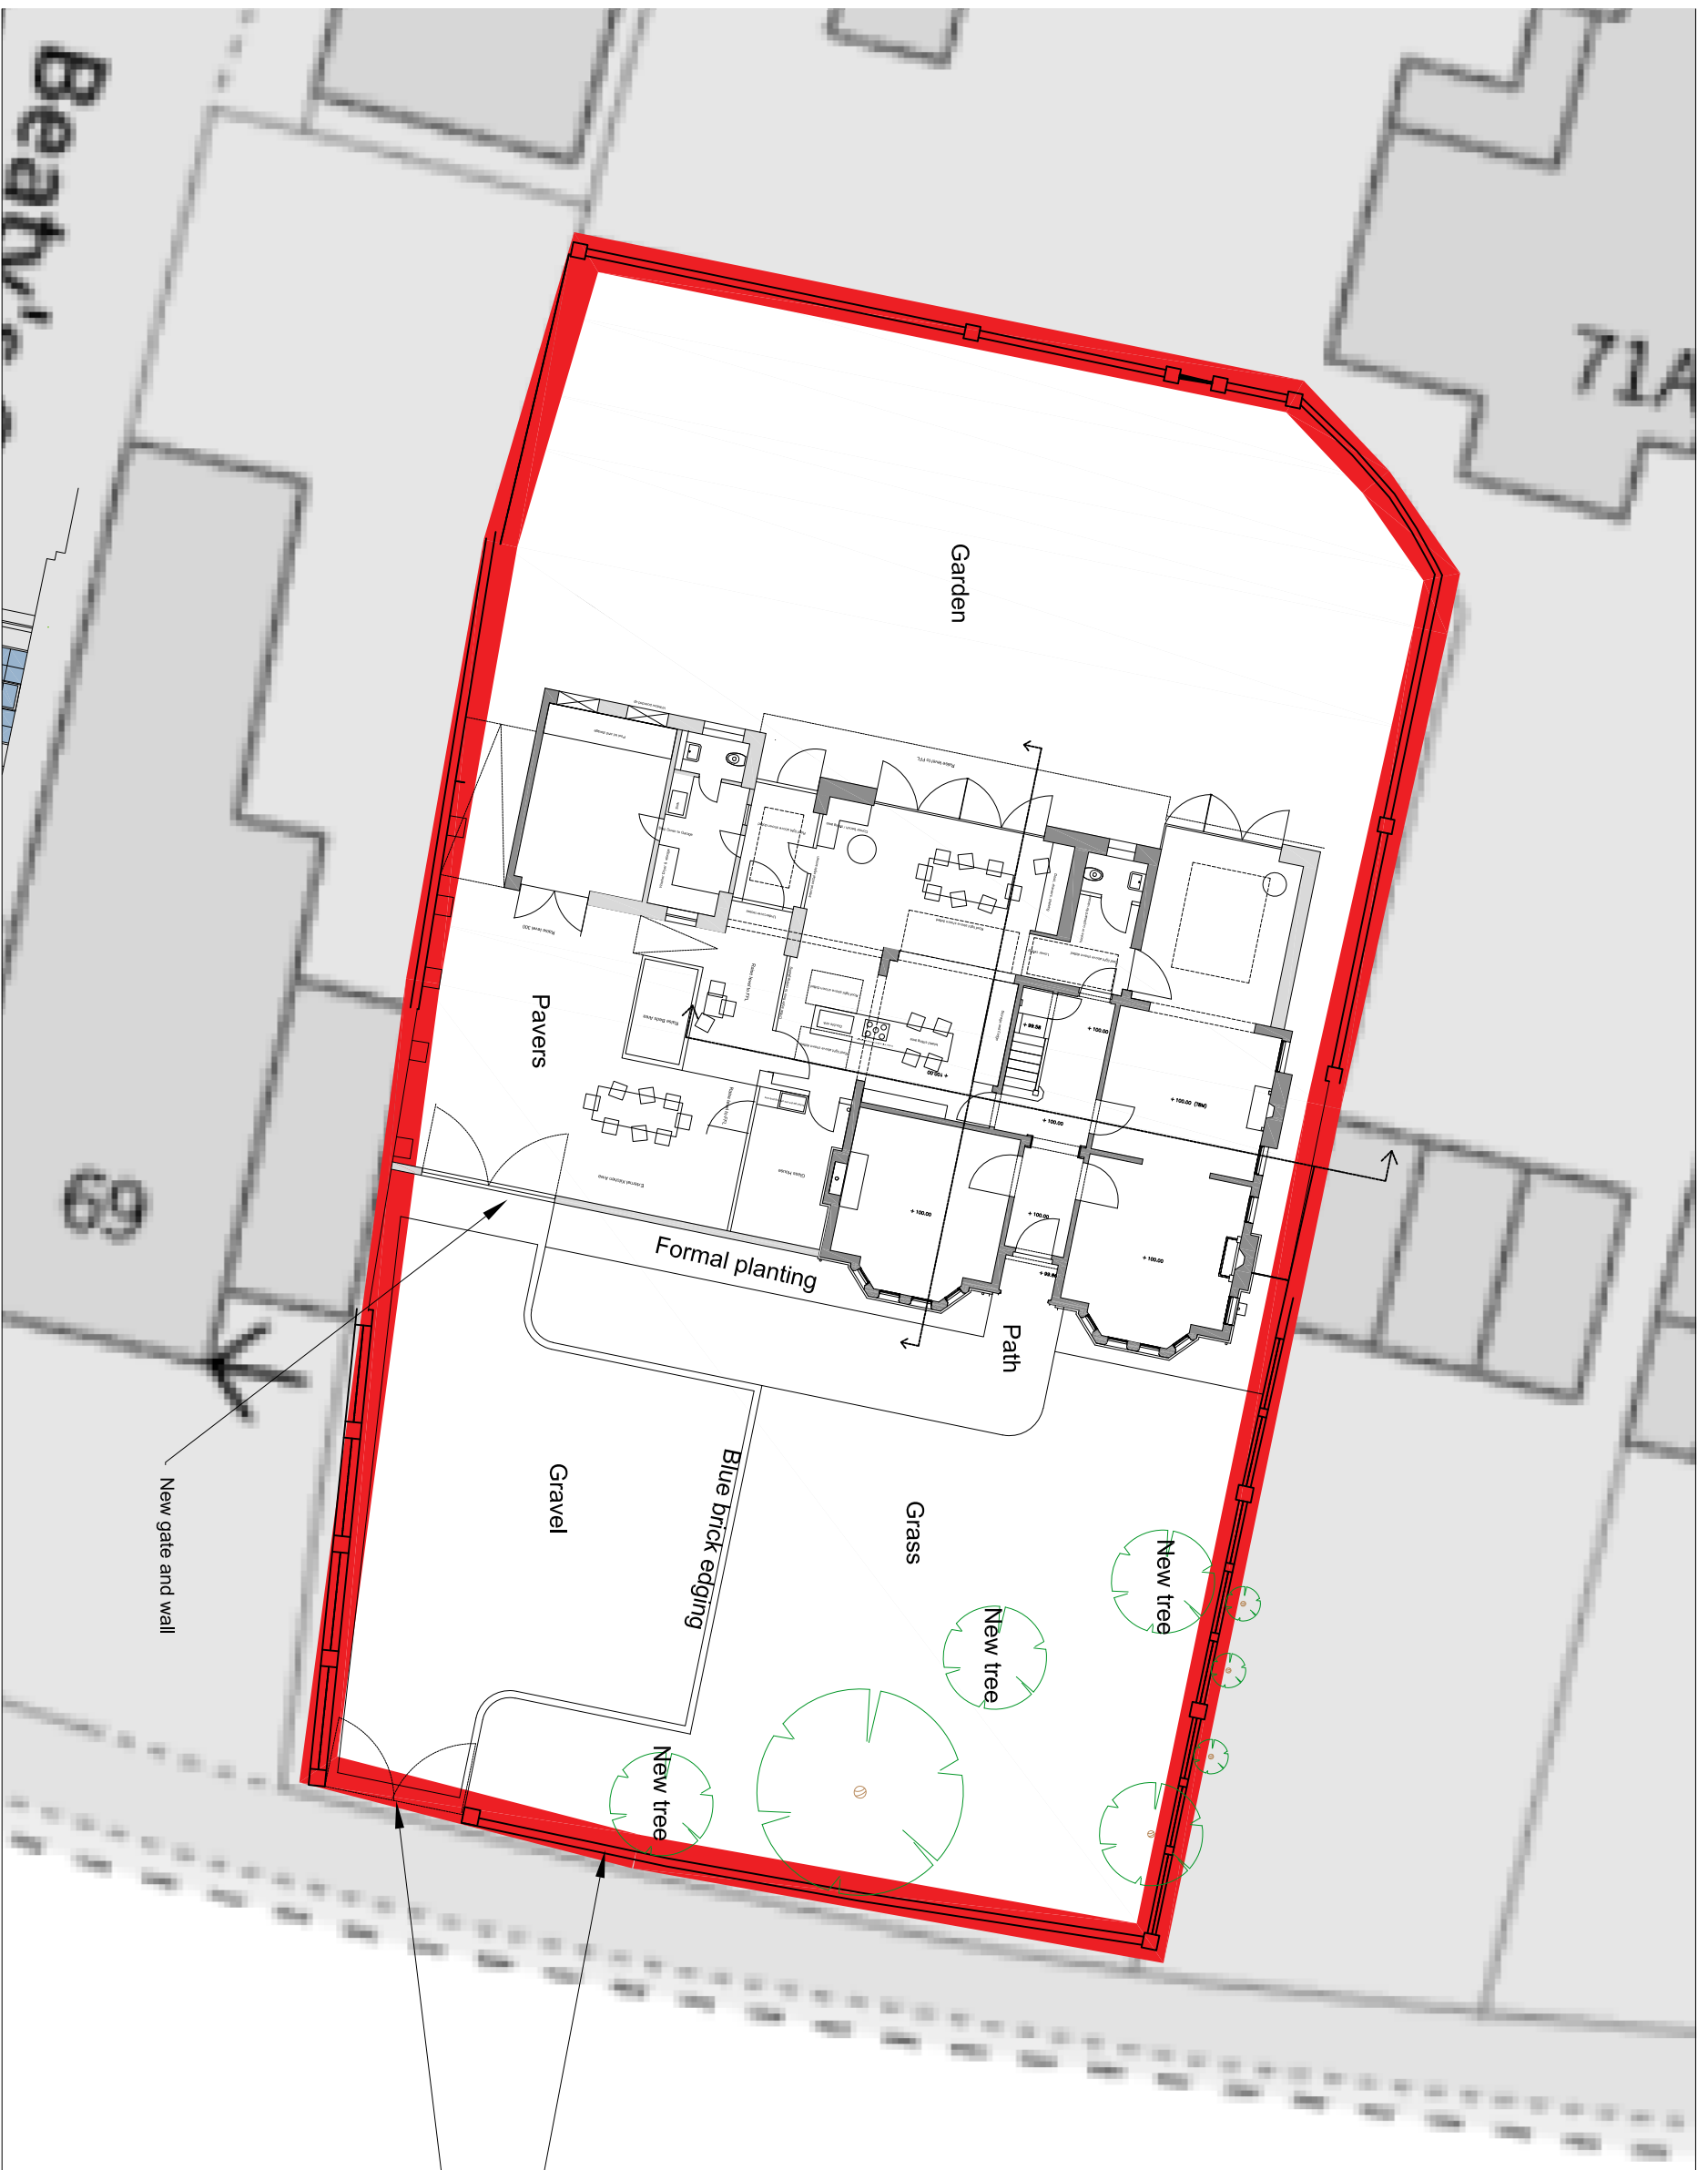

**Daniel Wood Architects**

Proposed Site Plan 1:200

 

Client : Mr & Mrs Bennett
Project : 033 Lillington Road
Title : Proposed Site Plan
Number / Revision : 200 / A
Status : Planning
Scale : 1:200@A3
Date : 10.12.2020
Drawn By / Checked By : DW / BD